



LINCOLN COUNTY MONTANA

Resolution 2021-38

RESOLUTION OF INTENT FOR ANNEXATION

**THE BOARD OF COUNTY COMMISSIONERS FOR LINCOLN COUNTY,
MONTANA FINDS:**

1. The Lincoln County Rural Fire District submitted a petition for inclusion into its fire district on November 17, 2021, said (one) property being as shown on attached Exhibit "A"; and
2. The property listed in the application has been verified by the Lincoln County Elections Department as being within the proposed area for annexation; and
3. Pursuant to 7-33-2125 MCA, the Lincoln County Board of Commissioners does approve and pass RESOLUTION 2021-38 INTENT FOR ANNEXATION to annex the property as shown on Exhibit "A" into the Lincoln County Rural Fire District.; and
4. A public hearing will be scheduled with the NOTICE OF PUBLIC HEARING published pursuant to 7-1-2121 MCA; and

THE BOARD RESOLVES:

To approve Resolution 2021-38 Intent for Annexation, with a PUBLIC HEARING scheduled on December 15, 2021 at 11:15 AM in the Commissioner's Office located at 512 California Avenue, Libby, Montana to hear protests and comments relating to the proposed annexations.

THE BOARD FURTHER RESOLVES:

1. If a provision of this resolution conflicts with a provision of a previously adopted resolution, this resolution will prevail.
2. This resolution and its various sections, clauses and paragraphs are severable. If any part, sentence, clause or phrase is adjudged to be unconstitutional or invalid, the remainder of the resolution will not be affected.
3. This resolution will be effective immediately upon adoption, in accordance with § 7-5-123,

297597 BOOK: PF PERM/FILES PAGE: 14818 Pages: 4
 STATE OF MONTANA LINCOLN COUNTY
 RECORDED: 12/02/2021 4:07 KOI: RESOLUTION
 ROBIN A. BENSON CLERK AND RECORDER
 FEE: \$0.00 BY: *Michelle Byrd Deputy*
 FOR: LINCOLN COUNTY BOARD OF COMMISSIONERS 512 CALIFORNIA AVE.





LINCOLN COUNTY
MONTANA

MCA.

- 4. This Board directs that this resolution be entered into the minutes and signed by the Chair of the Board in accordance with § 7-5-121, MCA.

END OF RESOLUTION

Approved as to Form:

Marcia Boris
Marcia Boris, County Attorney

Date presented to the Board 12/1/2021 Approved () Disapproved () Amended ()

Adopted this 1st day of December 2021.


LINCOLN COUNTY BOARD OF COMMISSIONERS

Jerry Bennett
Jerry Bennett, Chair

ATTEST:

Robin A. Benson
Robin Benson, Clerk of the Board



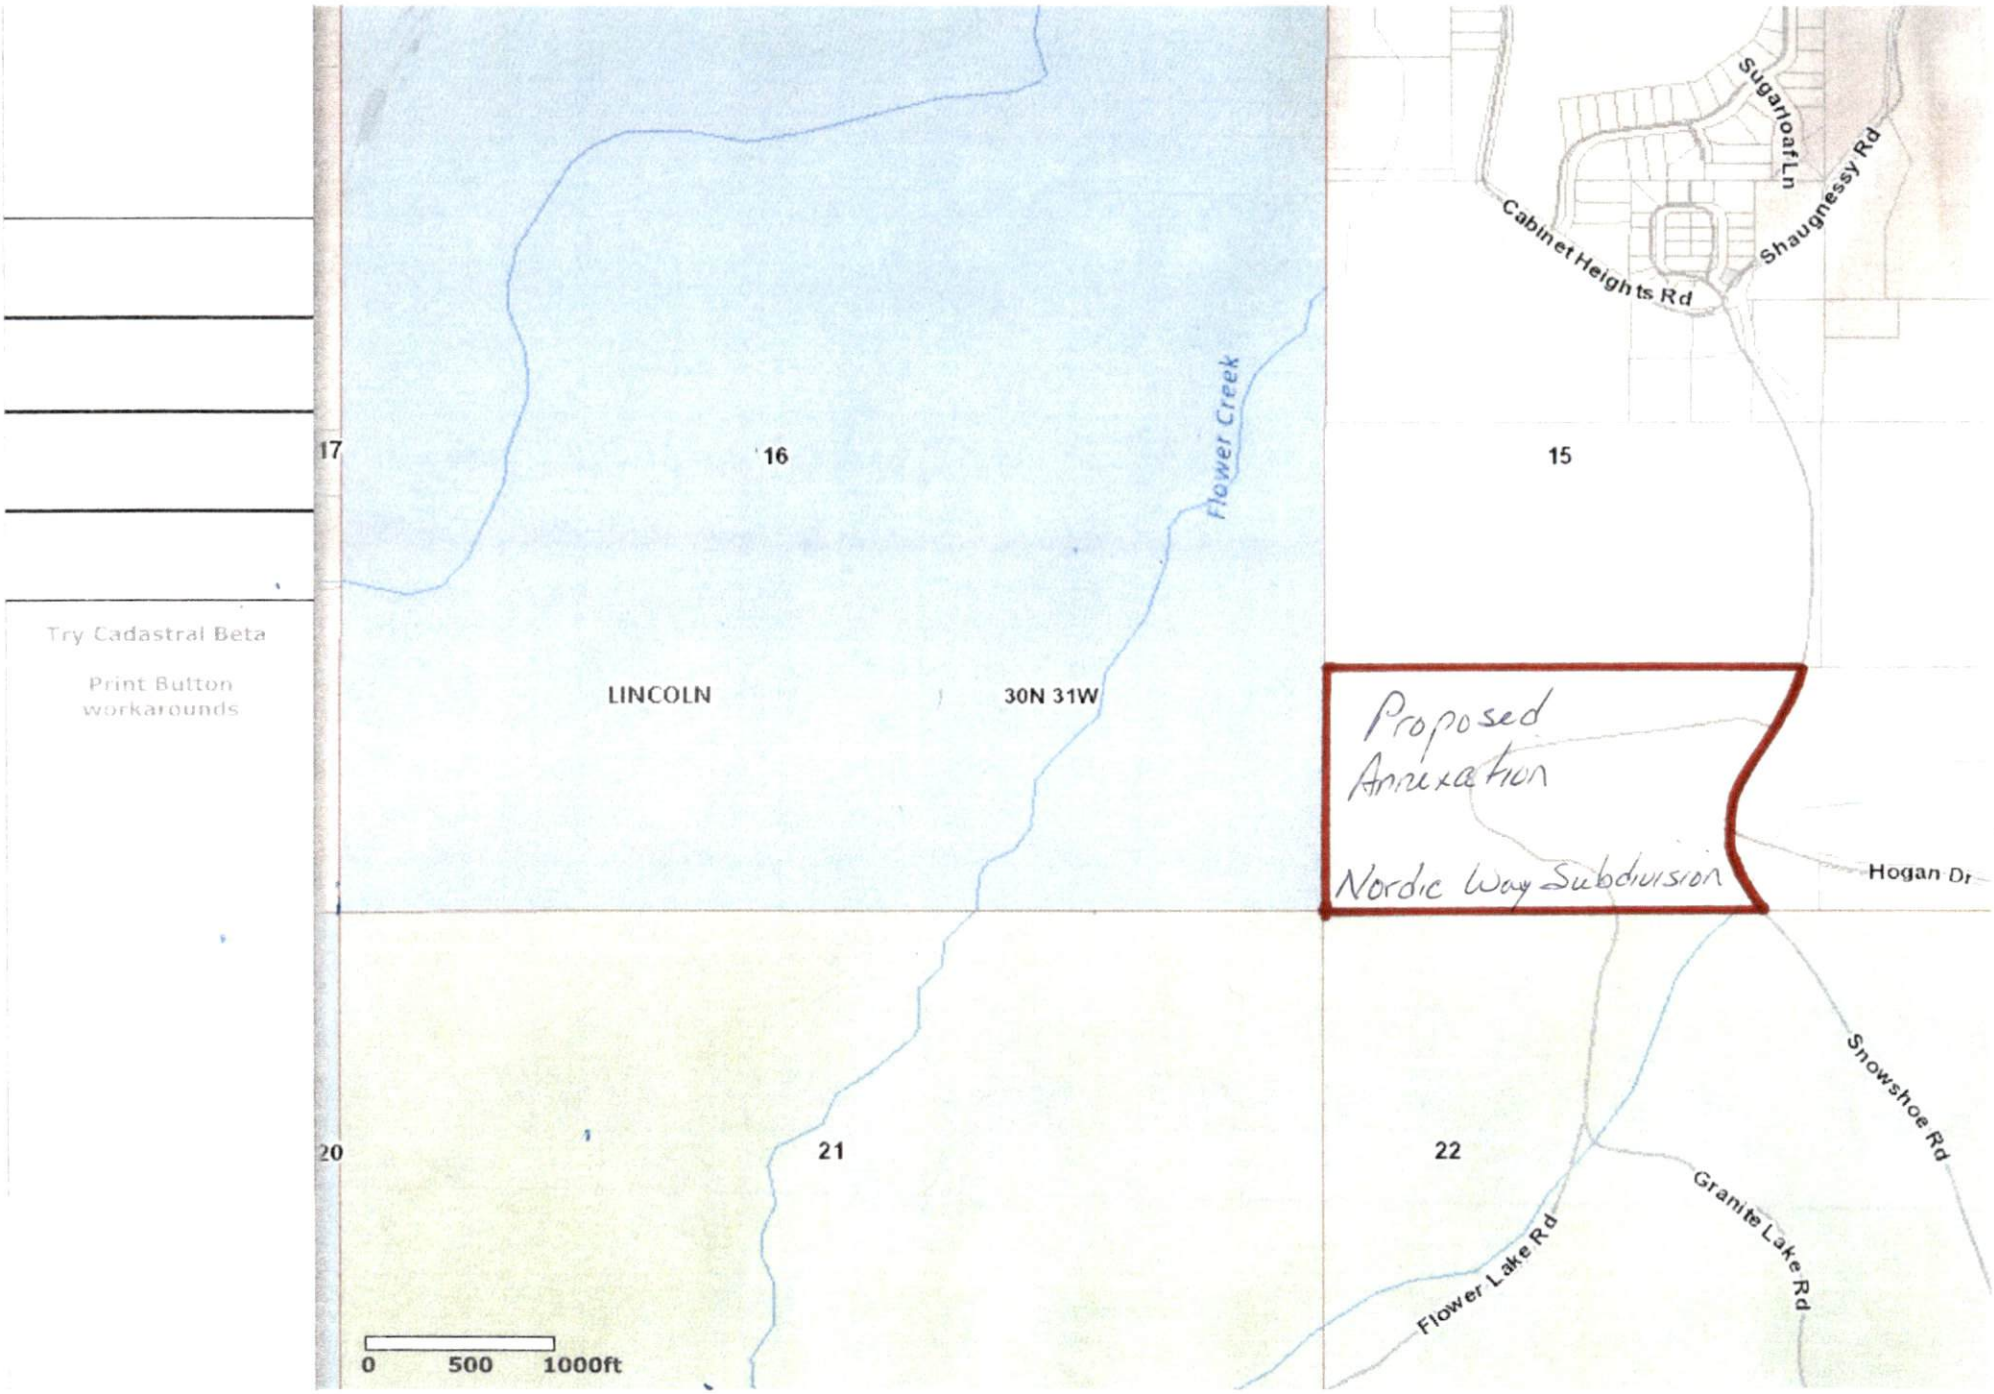

Try Cadastral Beta

Print Button
workarounds

LINCOLN

30N 31W

*Proposed
Annexation*

Nordic Way Subdivision

Hogan Dr


Snowshoe Rd

Granite Lake Rd

Flower Lake Rd

0 500 1000ft

LINDSEY ENGINEERING & CONSULTING, INC. | (406) 885-4004 | WWW.LECON.COM | ECI © 2020 | PROJECT NO. 19-016

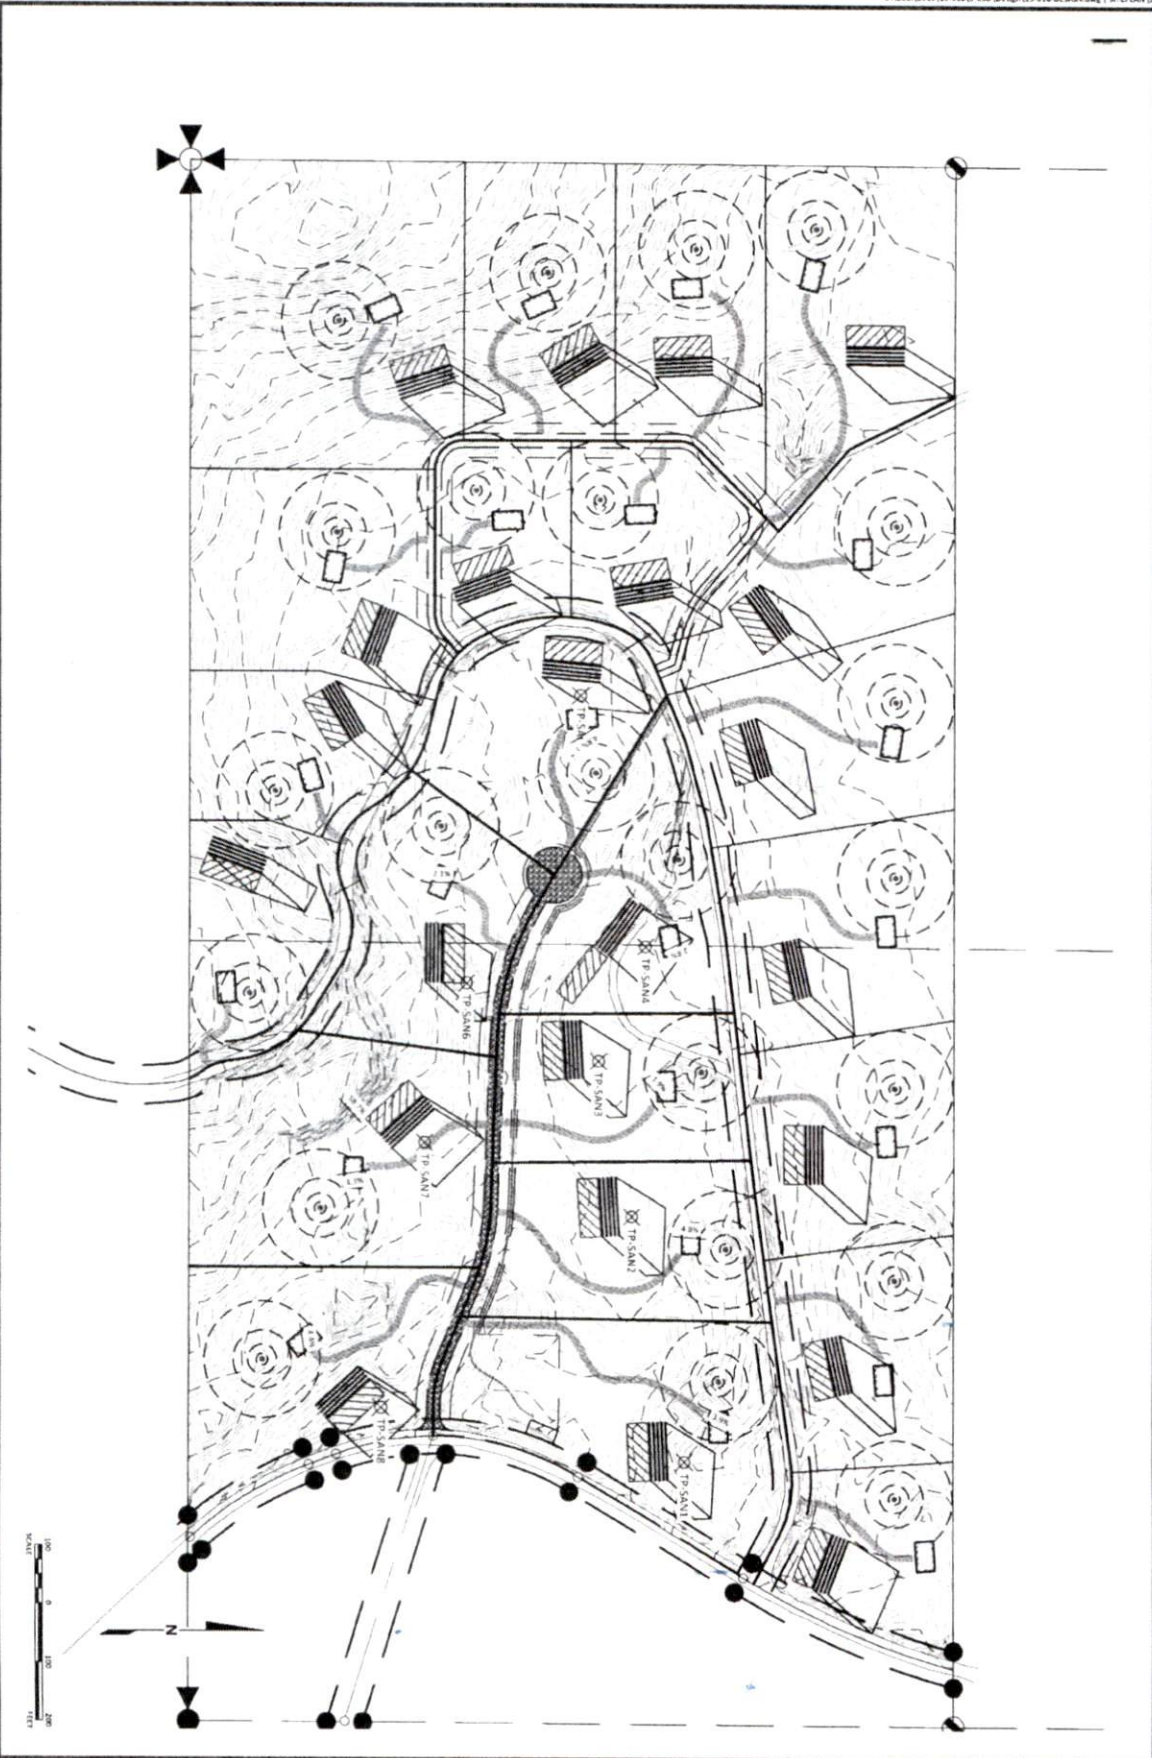

DRAWN BY: ADE
 CHECKED BY: [blank]
 REVIEWED BY: [blank]
 DATE: 03/2020
 SHEET: U-2

SITE PLAN - ALL PHASES

NORDIC WAY SUBDIVISION
 MR. BEN SCOTT
 LINCOLN COUNTY, MONTANA