


Lincoln County, Montana

H.E.S. No. 735 in unsurveyed Section 26 Twp. 34 N., R. 33 W., M.P.M.

Plat of North Part for Pete Kitts

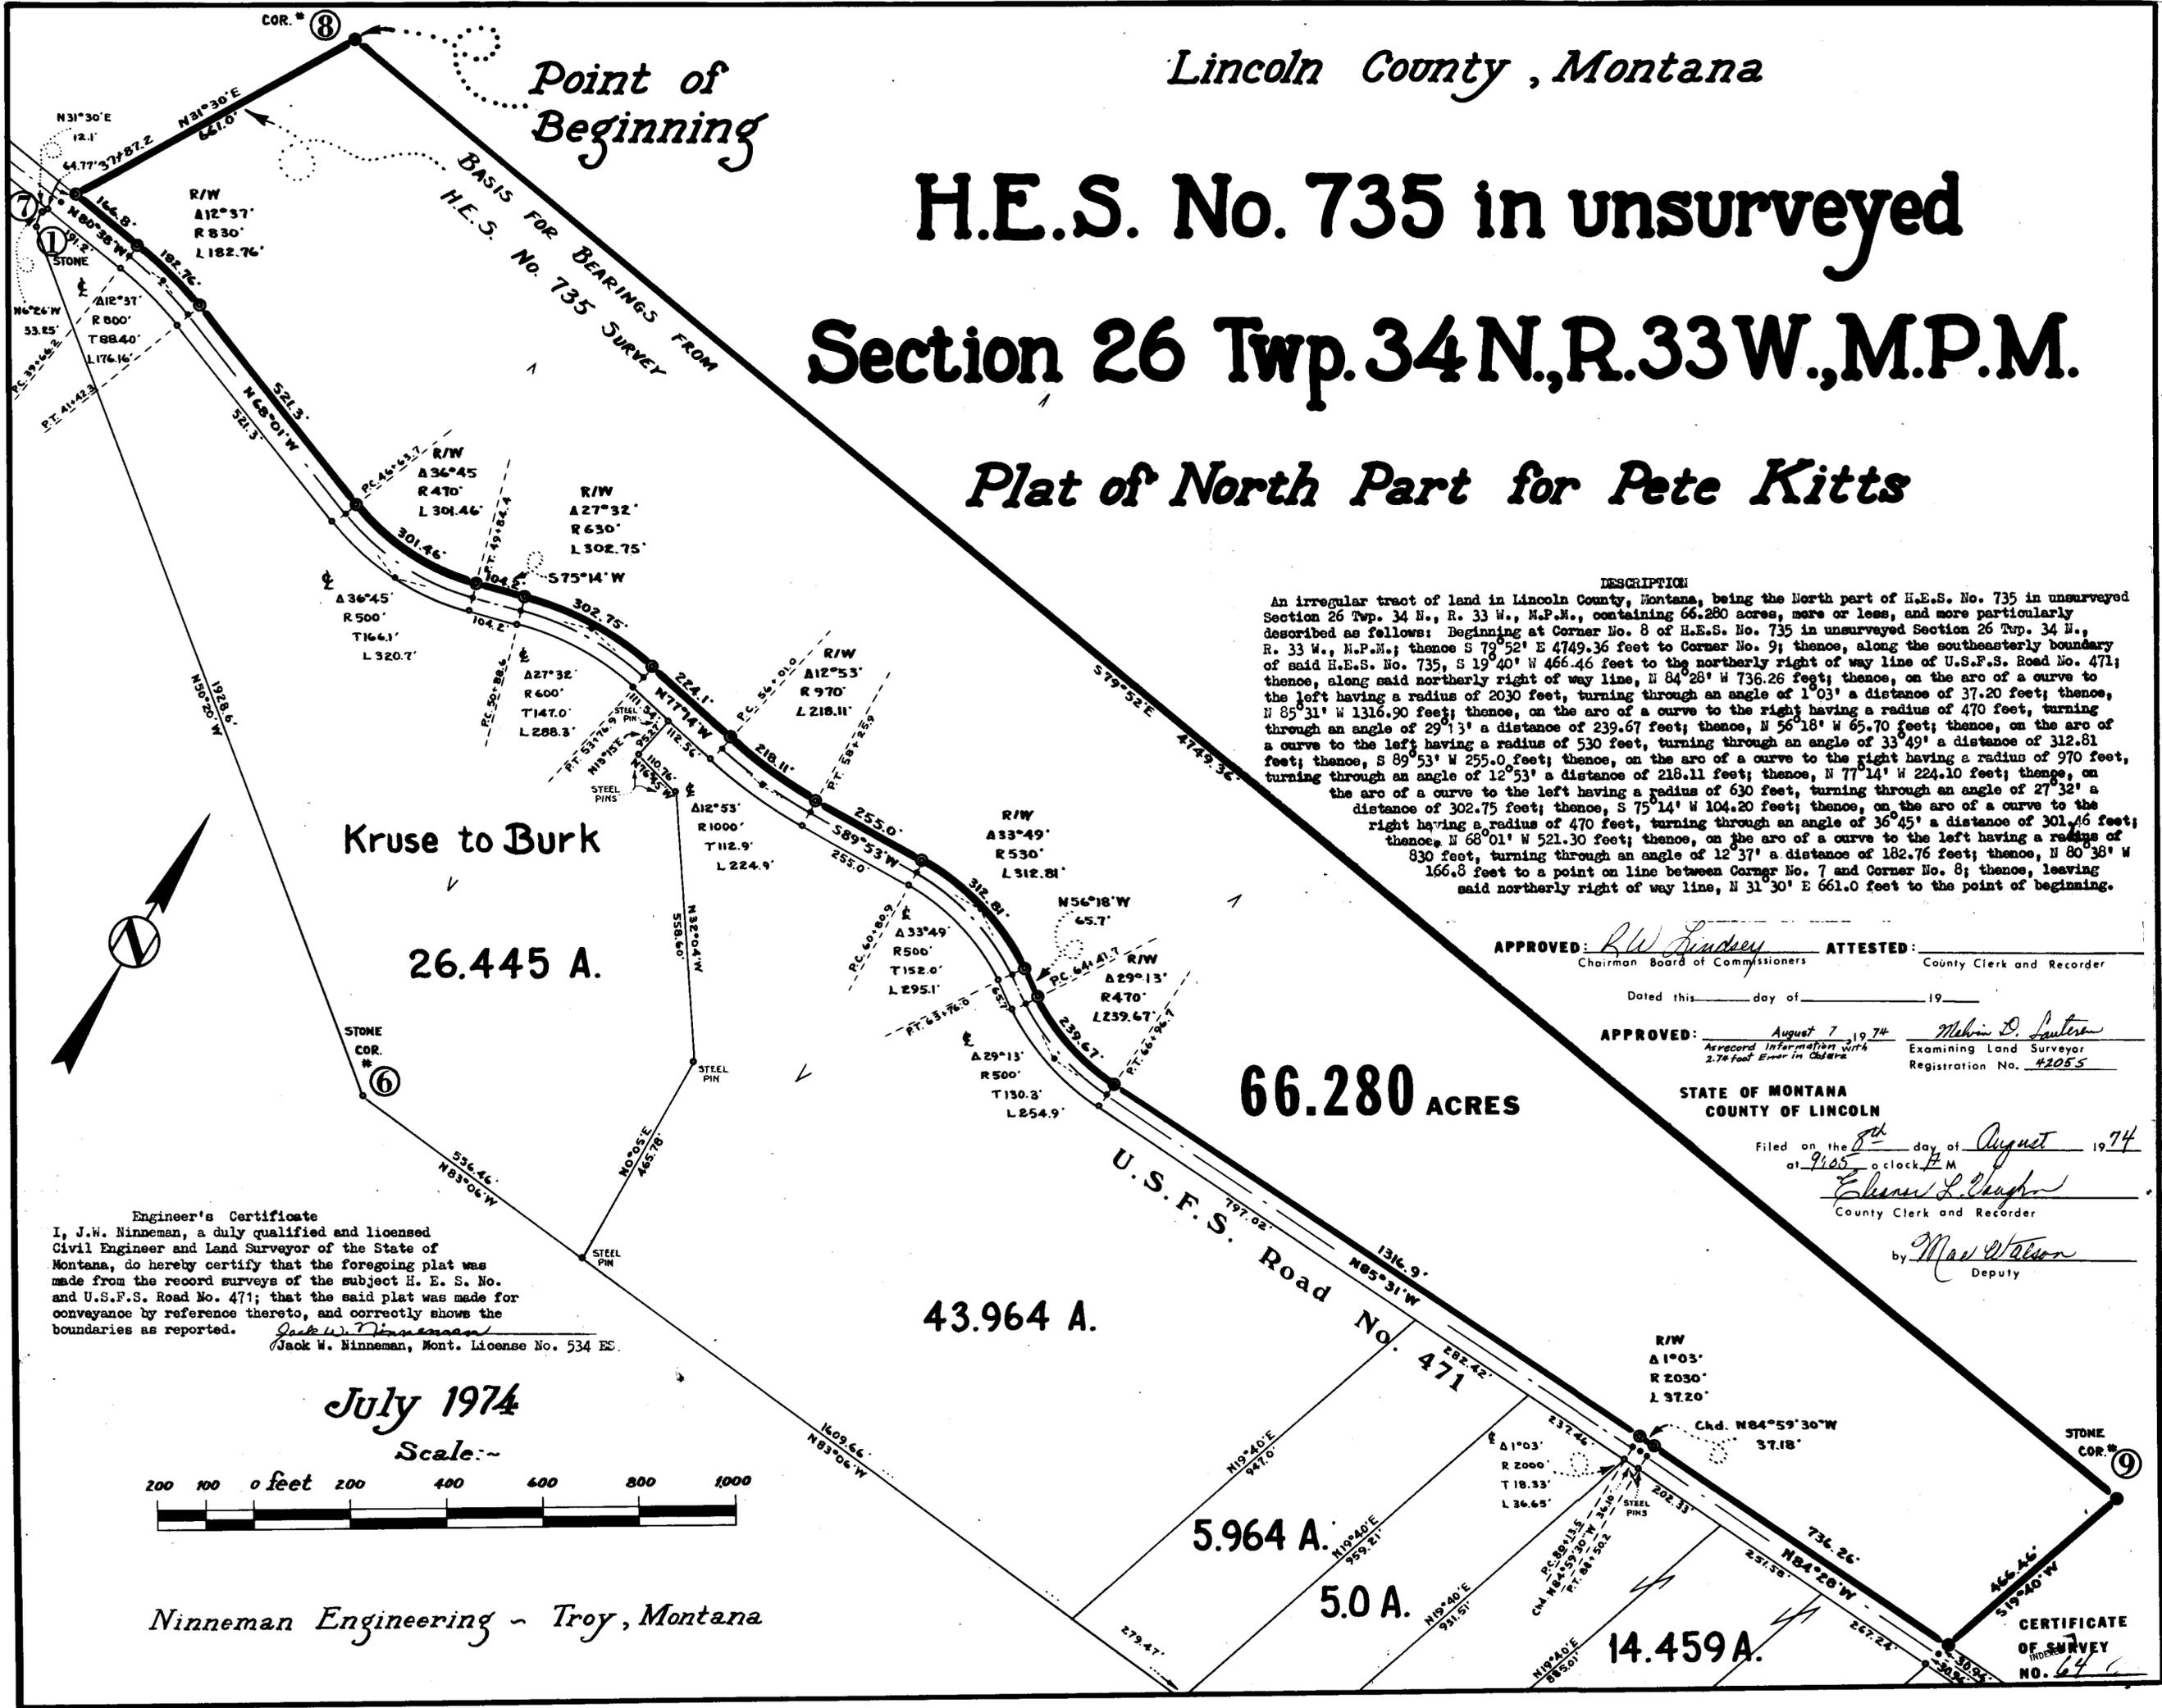

DESCRIPTION
 An irregular tract of land in Lincoln County, Montana, being the North part of H.E.S. No. 735 in unsurveyed Section 26 Twp. 34 N., R. 33 W., M.P.M., containing 66.280 acres, more or less, and more particularly described as follows: Beginning at Corner No. 8 of H.E.S. No. 735 in unsurveyed Section 26 Twp. 34 N., R. 33 W., M.P.M.; thence S 79° 52' E 4749.36 feet to Corner No. 9; thence, along the southeasterly boundary of said H.E.S. No. 735, S 19° 40' W 466.46 feet to the northerly right of way line of U.S.F.S. Road No. 471; thence, along said northerly right of way line, N 84° 28' W 736.26 feet; thence, on the arc of a curve to the left having a radius of 2030 feet, turning through an angle of 1° 03' a distance of 37.20 feet; thence, N 85° 31' W 1316.90 feet; thence, on the arc of a curve to the right having a radius of 470 feet, turning through an angle of 29° 13' a distance of 239.67 feet; thence, N 56° 18' W 65.70 feet; thence, on the arc of a curve to the left having a radius of 530 feet, turning through an angle of 33° 49' a distance of 312.81 feet; thence, S 89° 53' W 255.0 feet; thence, on the arc of a curve to the right having a radius of 970 feet, turning through an angle of 12° 53' a distance of 218.11 feet; thence, N 77° 14' W 224.10 feet; thence, on the arc of a curve to the left having a radius of 630 feet, turning through an angle of 27° 32' a distance of 302.75 feet; thence, S 75° 14' W 104.20 feet; thence, on the arc of a curve to the right having a radius of 470 feet, turning through an angle of 36° 45' a distance of 301.46 feet; thence, N 68° 01' W 521.30 feet; thence, on the arc of a curve to the left having a radius of 830 feet, turning through an angle of 12° 37' a distance of 182.76 feet; thence, N 80° 38' W 166.8 feet to a point on line between Corner No. 7 and Corner No. 8; thence, leaving said northerly right of way line, N 31° 30' E 661.0 feet to the point of beginning.

APPROVED: *R.W. Lindsey* Chairman Board of Commissioners
 ATTESTED: _____ County Clerk and Recorder

Dated this _____ day of _____ 19____

APPROVED: August 7, 1974 *Melvin D. Sauter*
 Attested Information with 2.76 foot Error in Chain
 Examining Land Surveyor
 Registration No. 42055

STATE OF MONTANA
 COUNTY OF LINCOLN
 Filed on the 7th day of August 1974
 at 9:05 o'clock P.M.
Charles L. Campbell
 County Clerk and Recorder
 by *Mae Watson*
 Deputy

Engineer's Certificate
 I, J.W. Ninneman, a duly qualified and licensed Civil Engineer and Land Surveyor of the State of Montana, do hereby certify that the foregoing plat was made from the record surveys of the subject H. E. S. No. and U.S.F.S. Road No. 471; that the said plat was made for conveyance by reference thereto, and correctly shows the boundaries as reported.
Jack W. Ninneman
 Jack W. Ninneman, Mont. License No. 534 ES.



Ninneman Engineering - Troy, Montana

CERTIFICATE OF SURVEY
 NO. 64