
LINCOLN COUNTY, MONTANA

## CERTIFICATE OF SURVEY IN THE NE 1/4 OF SECTION 35 TWP. 31 N., R.31 W., M.P.M.

An irregular tract of land near Libby in Lincoln County, Montana, lying in the NEt of Section 35 Twp. 31 N., R. 31 W., M.P.M., containing 20.061 acres, more or less, and more particularly described as follows: Beginning at the southwest corner of the NET NET of Section 35 Twp. 31 N., R. 31 N., M.P.M., also being the southwest corner of Collinson Tracts (a recorded subdivision of Lincoln County, Montana); themse, along the west line of the ME ME of gaid Section 35, also the west line of said Collinson Tracts; N 0°35'57" E 134.96 feet; thence, leaving said west line N 88°54'10"W 691.62 feet to a point on the easterly right of way line of a Surveyed Road; thence, along said easterly right of way line, S 5"25"10" h 2.27 feet; thence, on the arc of a curve to the right having a radius of 290.0 feet, turning through an angle of 38017'01" a distance of 193.77 feet; thence, S 43 42'11" W 274.92 feet; thence, on the arc of a curve to the left having a radius of 115.06 feet, turning through an angle of 59°21'36" a distance of 119.21 feet; thence, leaving said easterly right of way line, # 89°55' E 480.05 feet; thence, S 0'05' E 480.60 feet to a point on the northwesterly right of way line of Montana State Highway No. 37; thence, along said northwesterly right of way line, E 63 00'00" E 1522.73 feet; thence, along said northwesterly right of way line, # 0 35'57" E 133.72 feet to a point on the south line of said NE: NEt, also the south line of said Collinson Tracts; themce, along said south line, 5 89°24'33" W 852.05 feet to the point of beginning.

I, J. W. Minneman, a duly qualified and licensed Civil Engineer and Land Surveyor of the State of Montana, do hereby certify that the survey shown hereon in the NET of Section 35 Trp. 31 N., R. 31 W., M.P.M. was made in August, 1975 under my supervision; and that the said platted area was laid out on the ground as

Dated this 1874 day of Registration No. 534 E.S. Troy, Montana

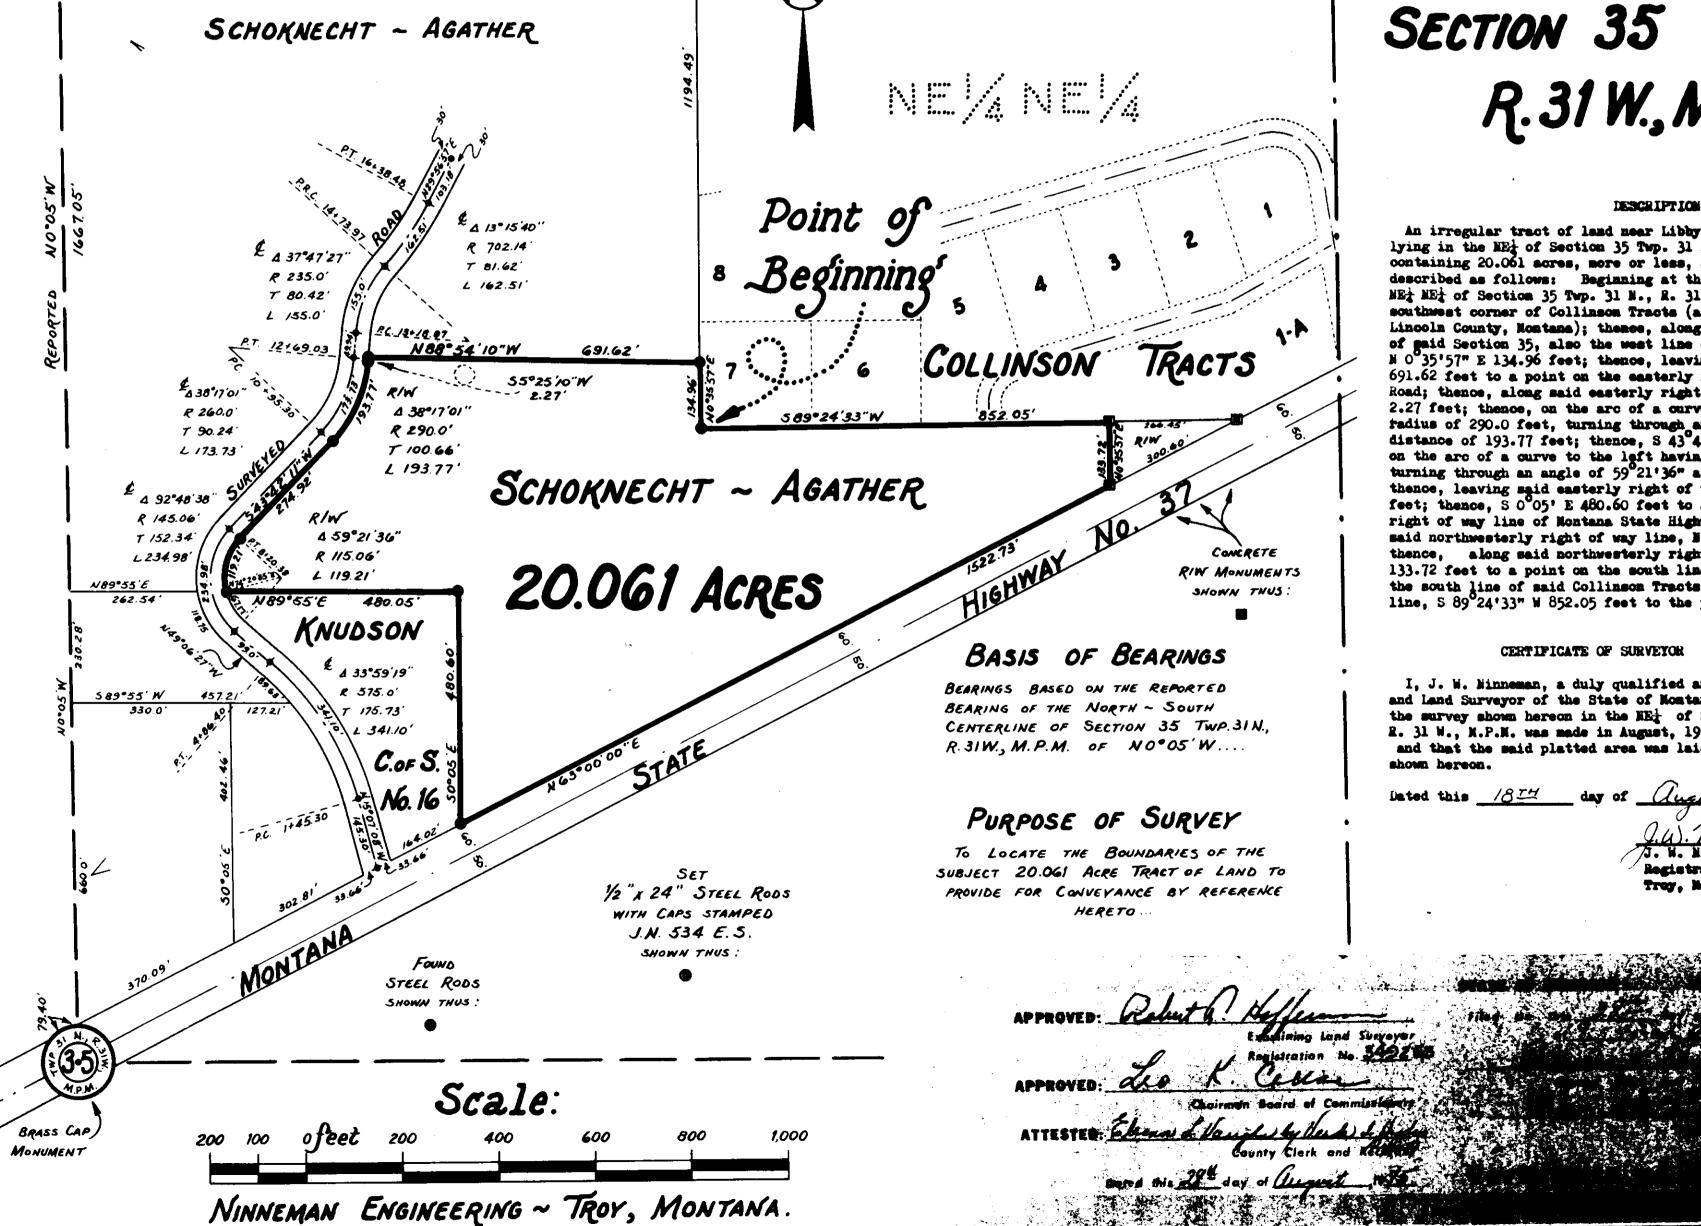

N89\*58'E

/328.57

1328.57

August, 1975

B.L.M. B.C.