


CERTIFICATE OF SURVEY

LOCATED IN THE SW $\frac{1}{4}$ SW $\frac{1}{4}$ OF SECTION 25, T35N, R 26W, M.P.M., LINCOLN COUNTY, MONTANA

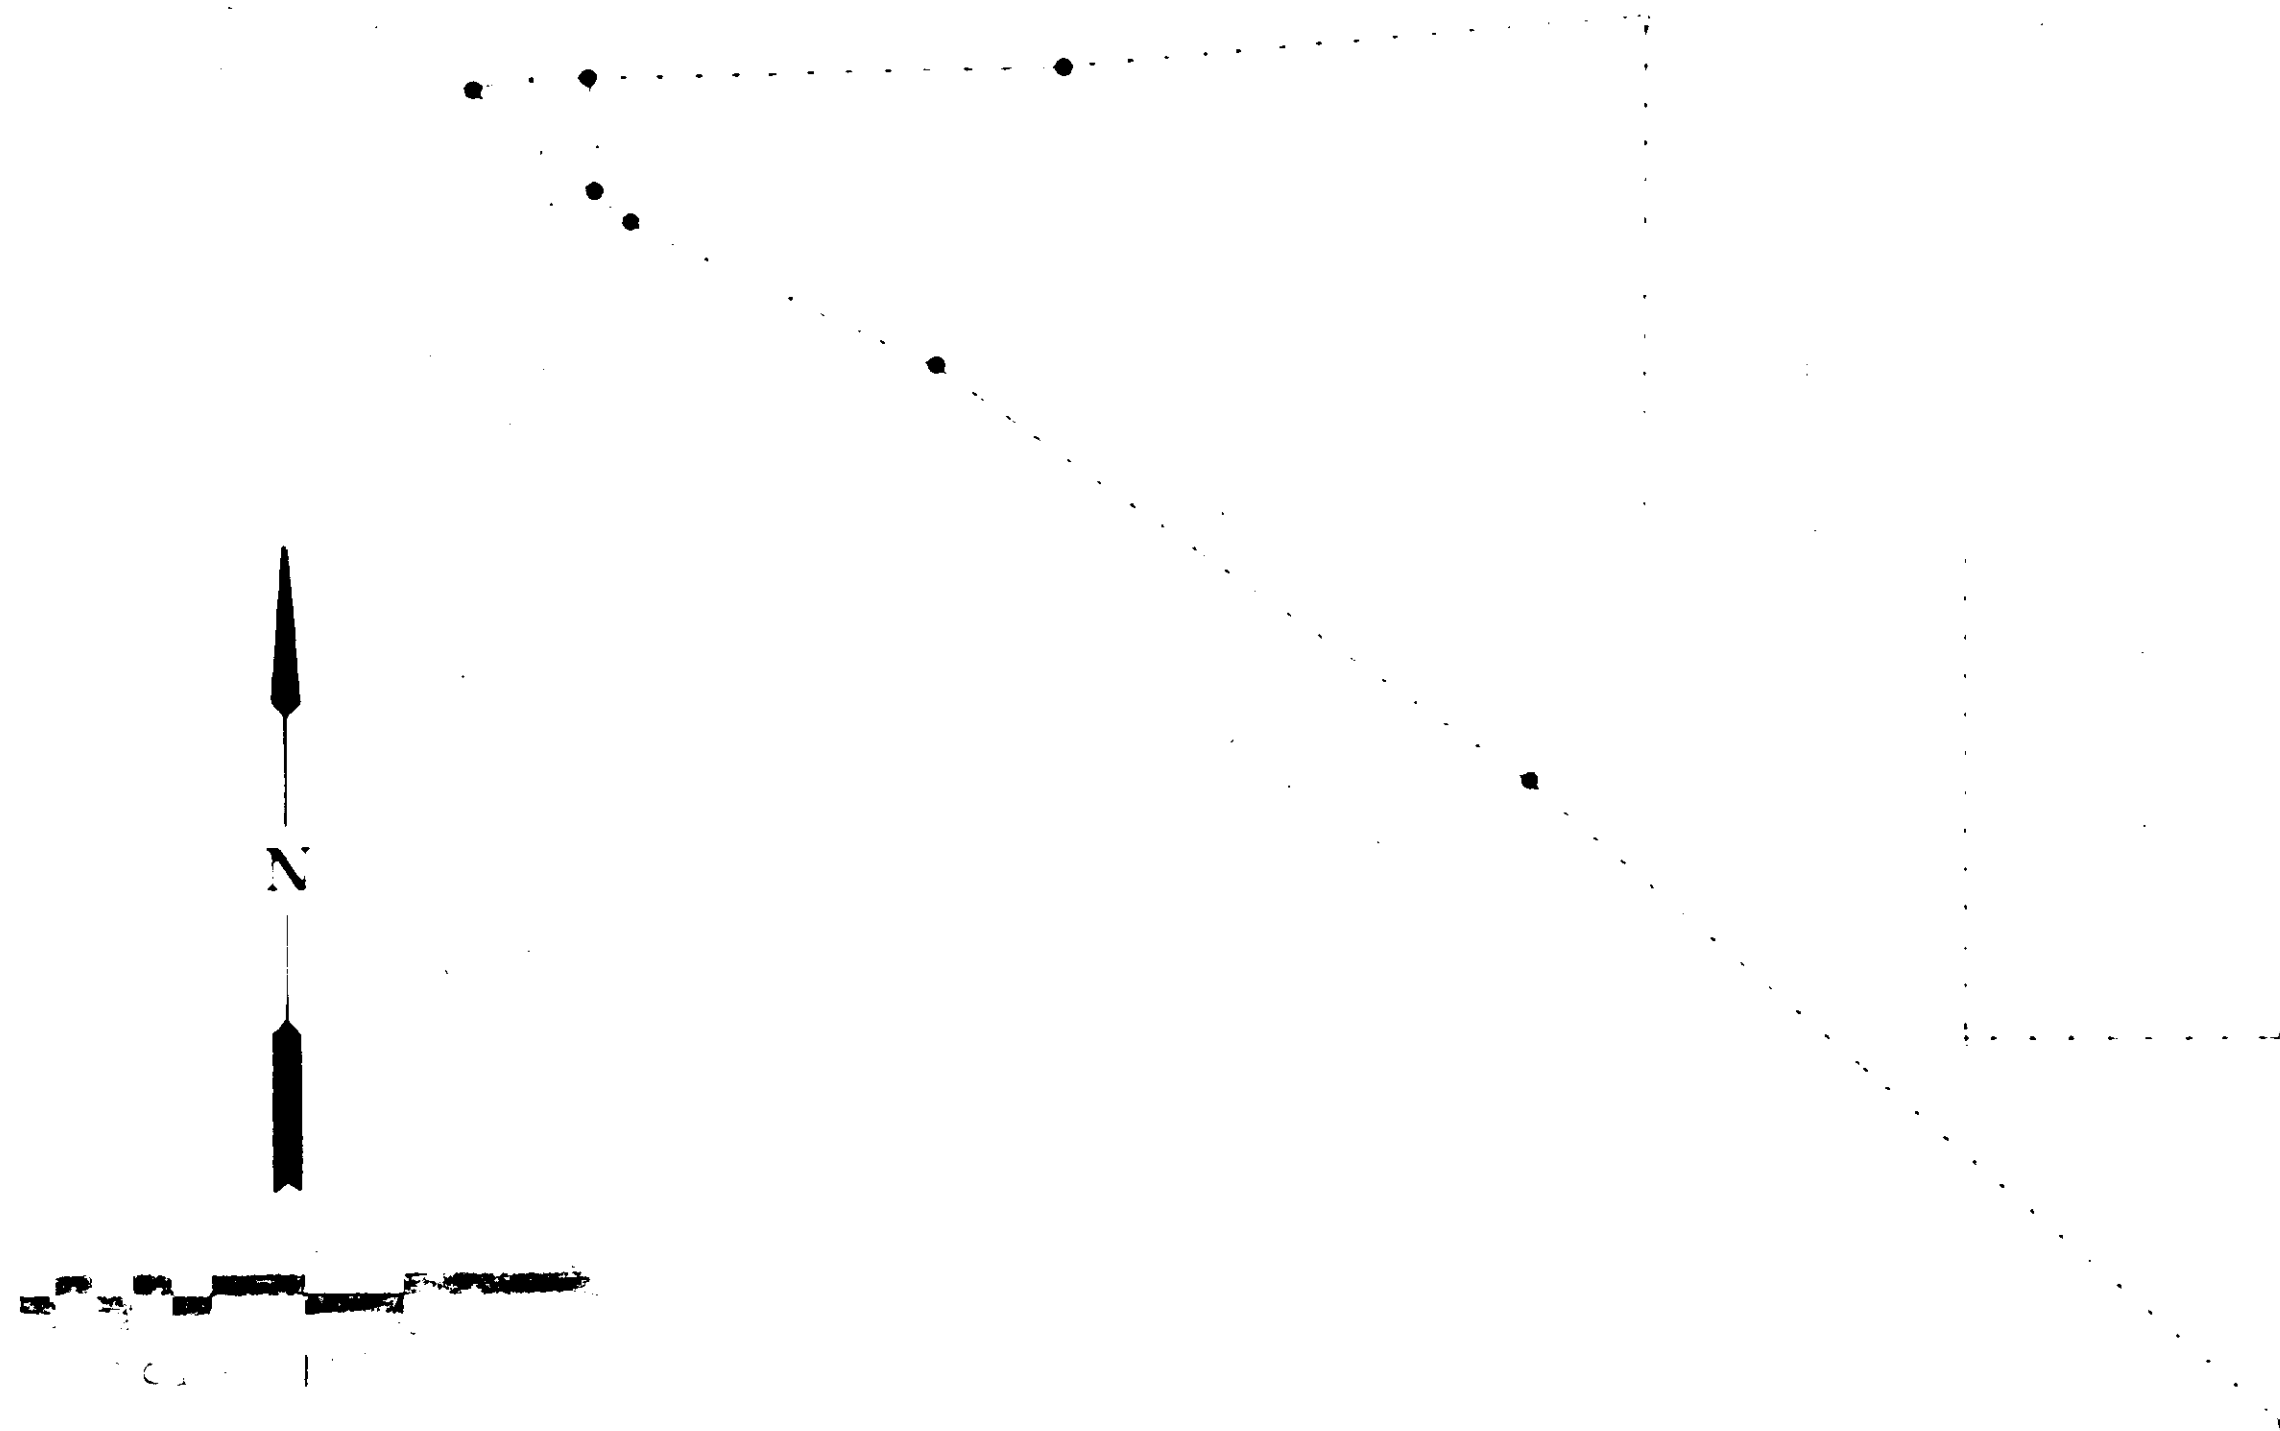

LEGEND

- ✕ SECTION CORNER (FOUND)
EIM BRASS CAP
- ▲ QUARTER CORNER (FOUND)
EIM BRASS CAP
- ▼ ONE-SIXTEENTH CORNER (SET)
3/8" x 20" I.P. INSCRIBED #270ES
- PROPERTY CORNERS (FOUND)
I.P.
- PROPERTY CORNERS (SET)
3/4" x 20" I.P. INSCRIBED #270ES


SECTION 25, T35N, R26W, M.P.M.

DESCRIPTION

A tract of land located in the SW $\frac{1}{4}$ SW $\frac{1}{4}$ of Section 25, T35N, R26W, M.P.M., Lincoln County, Montana, more commonly described as follows, to-wit:
Commencing at an I.P. inscribed #270ES, said I.P. being the west sixteenth corner of the SW $\frac{1}{4}$ of said Section 25, thence S83°E 379' to an I.P. inscribed #270ES, said I.P. being the northwest property corner, and located on the south right-of-way line of Meadow Creek Road, said right-of-way being 60'-0" wide, and the point of beginning of the herein described tract, thence S50°28'12"E 82.69' to an I.P. inscribed #270ES, thence N04°38'23"W 57.58' to an I.P. inscribed #270ES, thence S85°24'07"W 59.31' along the Meadow Creek Road south right-of-way to the point of beginning, containing 0.0394 acres.

SURVEYOR'S CERTIFICATION

I, Kenneth Haskell, do hereby certify that a survey was made under my supervision, and the plat herewith is an accurate representation of said survey.

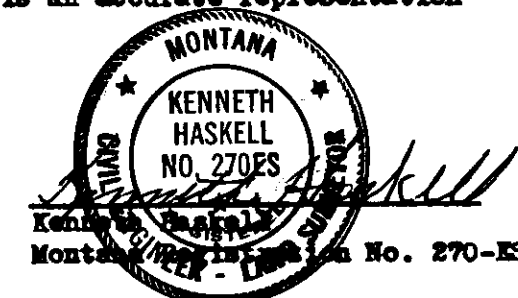

PREPARED FOR
Lincoln County Montana, Libby, Mont.

PURPOSE OF SURVEY
To establish property lines for
BOUNDARY ADJUSTMENT

STATE OF MONTANA
COUNTY OF LINCOLN
APPROVED:

June 9 1976

Philip L. J. J.
Examining Land Surveyor
Registration No. 42325

APPROVED *Leo K. Coates*
Chairman, Board of Lincoln County Commissioners

Filed of this 9th day of June A.D.
1976, at 4:50 o'clock P.M.

Shelley L. Vaughan
County Clerk and Recorder

By *Betty Standish*
Deputy

CERTIFICATE OF SURVEY NO. 218