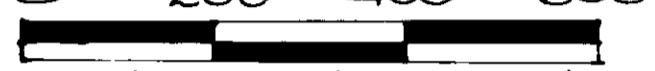


## LEGEND

- FOUND 1/2 REBAR
- FOUND 5/8 REBAR  
TAGGED SHAW NO. 2343
- STEEL ROD C 1/4
- CONCRETE R/W MONUMENT
- [ ] RECORD CS. 166
- ( ) RECORD CS. 178

0 200 400 600  
  
 SCALE 1" = 200'

## CERTIFICATE OF SURVEY

A PARCEL OF LAND IN THE SE 1/4 NW 1/4 AND THE NE 1/4 SW 1/4, SECTION 36, TOWNSHIP 30 NORTH, RANGE 31 WEST, M.P.M.

FOR EARL FAHLAND

### PURPOSE OF SURVEY

TO LOCATE PINS SET IN UNRECORDED SURVEY BY SHAW IN MAY 1972 AND DO MAP FOR SALE TO IMMEDIATE RELATIVE.

### EXEMPTION CERTIFICATION

EARL FAHLAND THE OWNER OF REAL PROPERTY DELINEATED ON THE ACCOMPANYING CERTIFICATE OF SURVEY, CLAIMS THE FOLLOWING EXEMPTION TO THE REVIEW PROCESS OF THE MONTANA SUBDIVISION AND PLATTING ACT AS PROVIDED UNDER SECTION 11-3862 (G) SUB-SECTION (B) RCM. 1947, OF DIVISION OF LAND MADE FOR THE PURPOSE OF SALE TO THAT MEMBER OF MY IMMEDIATE FAMILY, BEING SON

100% interest 4-22-76  
 EARL FAHLAND DATE

### ACKNOWLEDGEMENT

STATE OF MONTANA  
 COUNTY OF LINCOLN


THE FOREGOING CERTIFICATE WAS SUBSCRIBED AND SWEORN TO BEFORE ME THIS 22 DAY OF April 1976 NOTARY PUBLIC IN AND FOR THE STATE OF MONTANA RESIDING AT LIBBY, MY COMMISSION EXPIRES 7-22-78

Rebecca F. Yandis  
 NOTARY SIGNATURE

60 FOOT ACCESS EASEMENT.

BASIS OF BEARING  
 [N 0° 21' 30" E]

STATE HIGHWAY  
 S 325

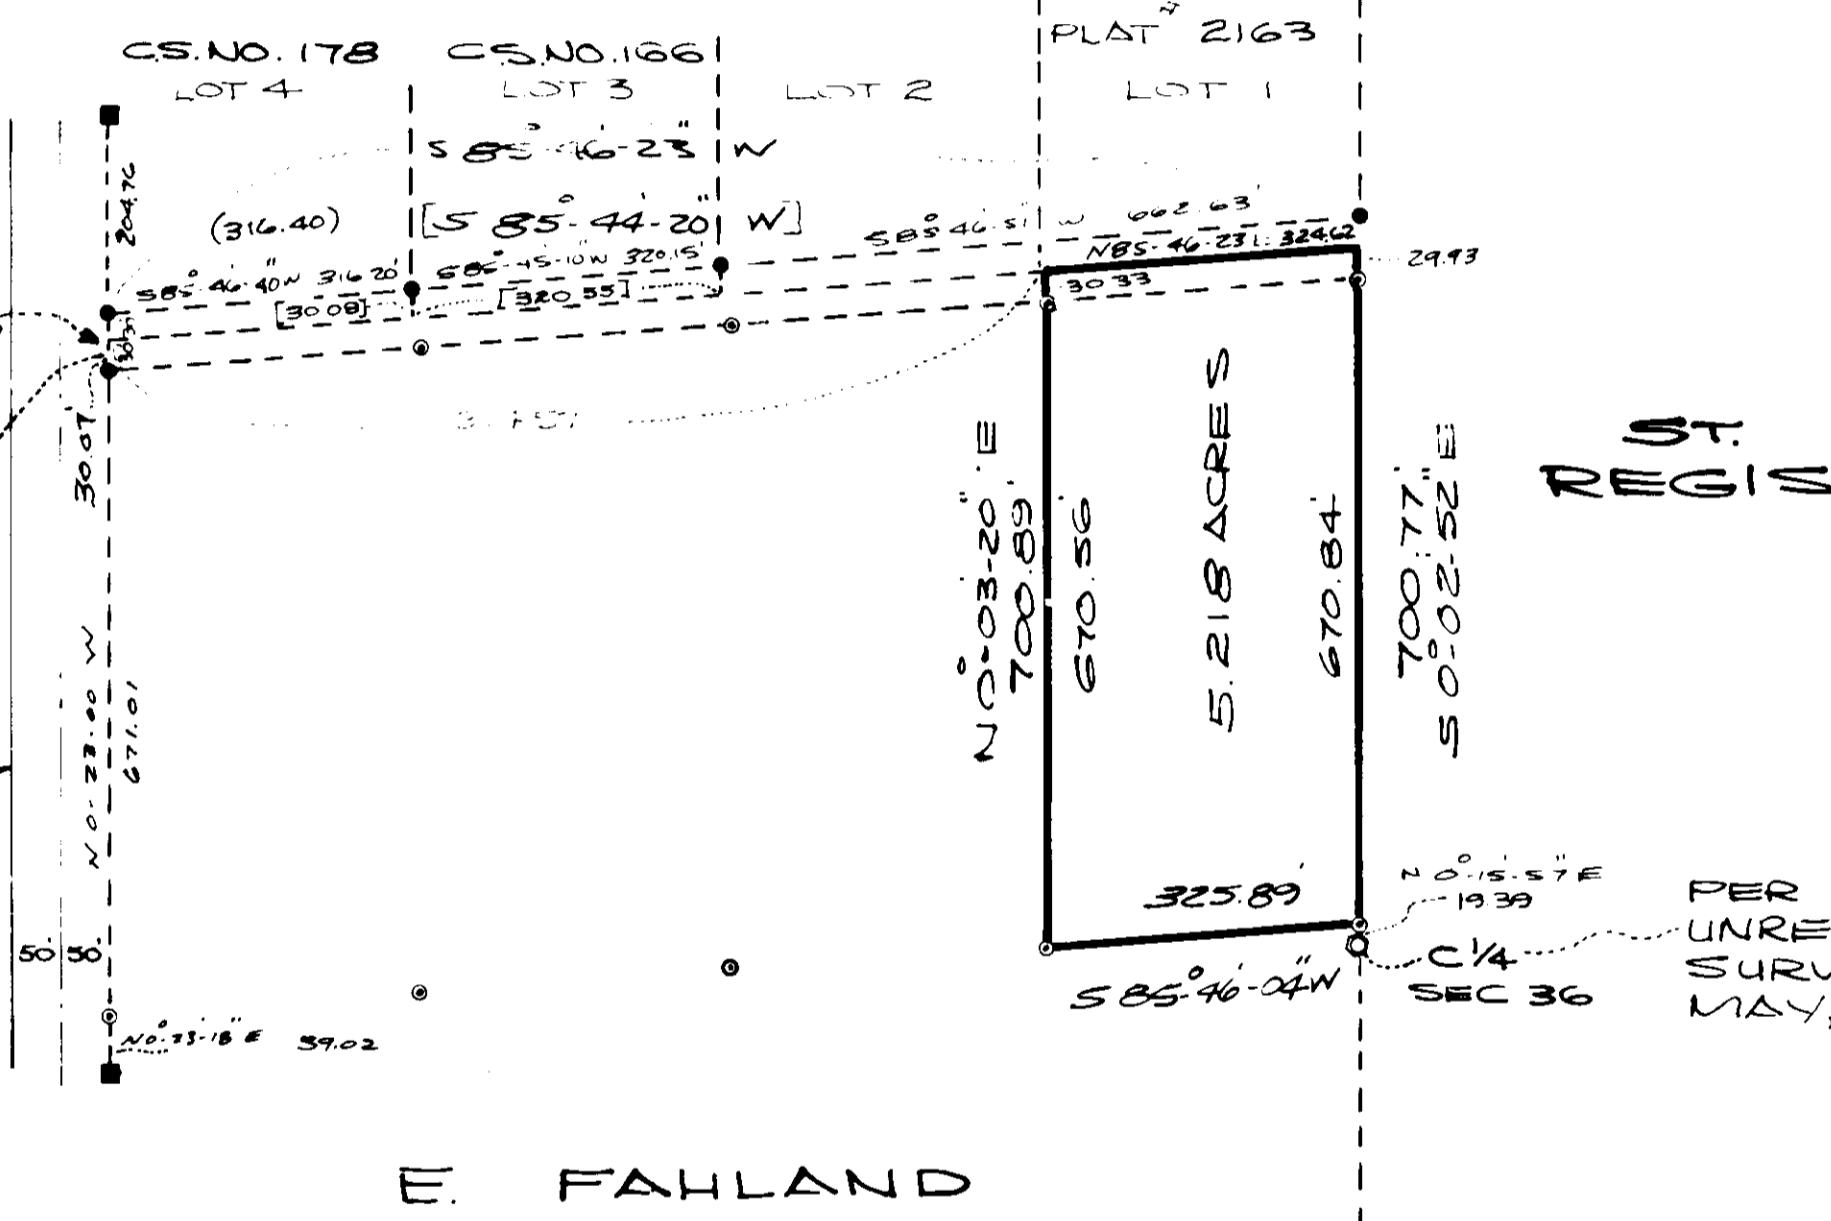

E. FAHLAND

### DESCRIPTION

A PARCEL OF LAND IN THE SE 1/4 NW 1/4 AND THE SE 1/4 NW 1/4 SECTION 36, TOWNSHIP 30 NORTH, RANGE 31 WEST, M.P.M.  
 BEGINNING AT A REBAR TAGGED SHAW NO 2343 WHICH BEARS NO 15-51E 19.39 FEET FROM THE CENTER SECTION CORNER, SECTION 36 TOWNSHIP 30 NORTH, RANGE 31 WEST, M.P.M.; THENCE S 35° 46' 04" W 325.89 FEET TO A REBAR TAGGED SHAW NO. 2343; THENCE N 50° 03' 20" E 700.89 FEET TO THE INTERSECTION OF THIS BOUNDARY AND THE SOUTHERLY BOUNDARY OF DAHLING TRACTS; THENCE N 85° 46' 23" E 324.62 FEET ALONG THE COMMON BOUNDARY BETWEEN THIS PARCEL AND DAHLING TRACTS; THENCE LEAVING SAID COMMON BOUNDARY, S 0° 02' 52" E 700.77 FEET TO THE POINT OF BEGINNING. THIS PARCEL IS SUBJECT TO A 30' FOOT ROADWAY EASEMENT ON THE NORTHERLY BOUNDARY. THIS PARCEL CONTAINS 5.218 ACRES.

### CERTIFICATE OF COUNTY CLERK RECORDER

STATE OF MONTANA COUNTY OF LINCOLN FILED THIS 23<sup>rd</sup> DAY OF June 1976 AD AT 3:10 O CLOCK P.M.

By Glen R. Vaughn DEPUTY  
 COUNTY CLERK RECORDER

### APPROVED

THIS 22 DAY OF April 1976 AD  
John K. Cawie EXAMINING LAND SURVEYOR REG NO.

### APPROVED

John K. Cawie  
 CHAIRMAN  
 LINCOLN COUNTY COMMISSIONERS

### CERTIFICATE OF SURVEYOR

THIS IS TO CERTIFY THAT THE ABOVE PLAT CORRECTLY PORTREYS A SURVEY MADE BY ME IN APRIL 1976. THE SURVEY IS TRUE AND COMPLETE AS SHOWN AND IS IN CONFORMANCE TO THE MONTANA SUBDIVISION AND PLATTING ACT (SECTIONS 11-3859 THROUGH 11-3876 RCM 1947 AND THE REGULATIONS ADOPTED PURSUANT THERETO).

Melvin D. Lauteren  
 MELVIN D. LAUTEREN REG NO 42325

### CERTIFICATE OF SURVEY NO

\* 229

**WETMORE & RICE**  
 CIVIL ENGINEERING & LAND SURVEYING  
 LIBBY, MONTANA 406-293-7721

VERM-1

vided