

CERTIFICATE OF SURVEY

RECORDED IN THE SW 1/4 AND SE 1/4 SECTION 10, T80N, R20W, PM, M.
 CS NO. 194, CS NO. 194, CS NO. 194

FOR: TOM POOLER

DESCRIPTION PARCEL 1

A PARCEL OF LAND IN THE NE 1/4 OF THE SW 1/4 SECTION 10, T80N, R20W, PM, M. BEING THE SAME AS DESCRIBED IN RECORD 892 P 87 AND RECORD 88 P 202.

DESCRIPTION PARCEL 2

A PARCEL OF LAND IN THE NE 1/4 OF THE SW 1/4 SECTION 10, T80N, R20W, PM, M. BEING THE SAME AS DESCRIBED IN RECORD 892 P 87 AND RECORD 88 P 202.

DESCRIPTION PARCEL 3

A PARCEL OF LAND IN THE SE CORNER OF THE NE 1/4 OF THE SW 1/4 SECTION 10, T80N, R20W, PM, M. BEING THE SAME AS DESCRIBED IN RECORD 892 P 87 AND RECORD 88 P 202.

DESCRIPTION PARCEL 4

A PARCEL OF LAND IN THE NW 1/4 OF THE SE 1/4 SECTION 10, T80N, R20W, PM, M. BEING THE SAME AS DESCRIBED IN RECORD 892 P 87 AND RECORD 88 P 202.

BASIS OF BEARINGS

ASSUMED: FOUND TO BE S 84° 04' 10" W OF SOUTHERLY BOUNDARY OF CS. NO. 194; SHOWN AS S 84° 06' 50" W OF C.S. NO. 194.

NOTE: RECORD READS NORTH-SOUTH 1320' ON CENTER LINE SECTION 10. BEARINGS HAVE BEEN ROTATED AND DISTANCES ADJUSTED TO FIT FIELD CONDITIONS.

PURPOSE OF SURVEY

BOUNDARY RETRACEMENT

CERTIFICATE OF SURVEYOR

This is to certify that the above map correctly portrays the survey made by me in 1976 and that said survey is complete and is in conformance to the Montana Survey and Platting Act (Section 11-3359 through 11-3365 R.C.M. 1947) and the regulations adopted pursuant thereto.

CERTIFICATE OF CLERK RECORDER


STATE OF MONTANA COUNTY OF LINCOLN FILED THIS 4th DAY OF October 1976 AT 1:25 O'CLOCK P.M.

Melvin D. Lauteren County Clerk Recorder

Melvin D. Lauteren REC'D NO. 4100 3

SHEET 1 OF 2
 CERTIFICATE OF SURVEY NO. 262

Correction P# 3335

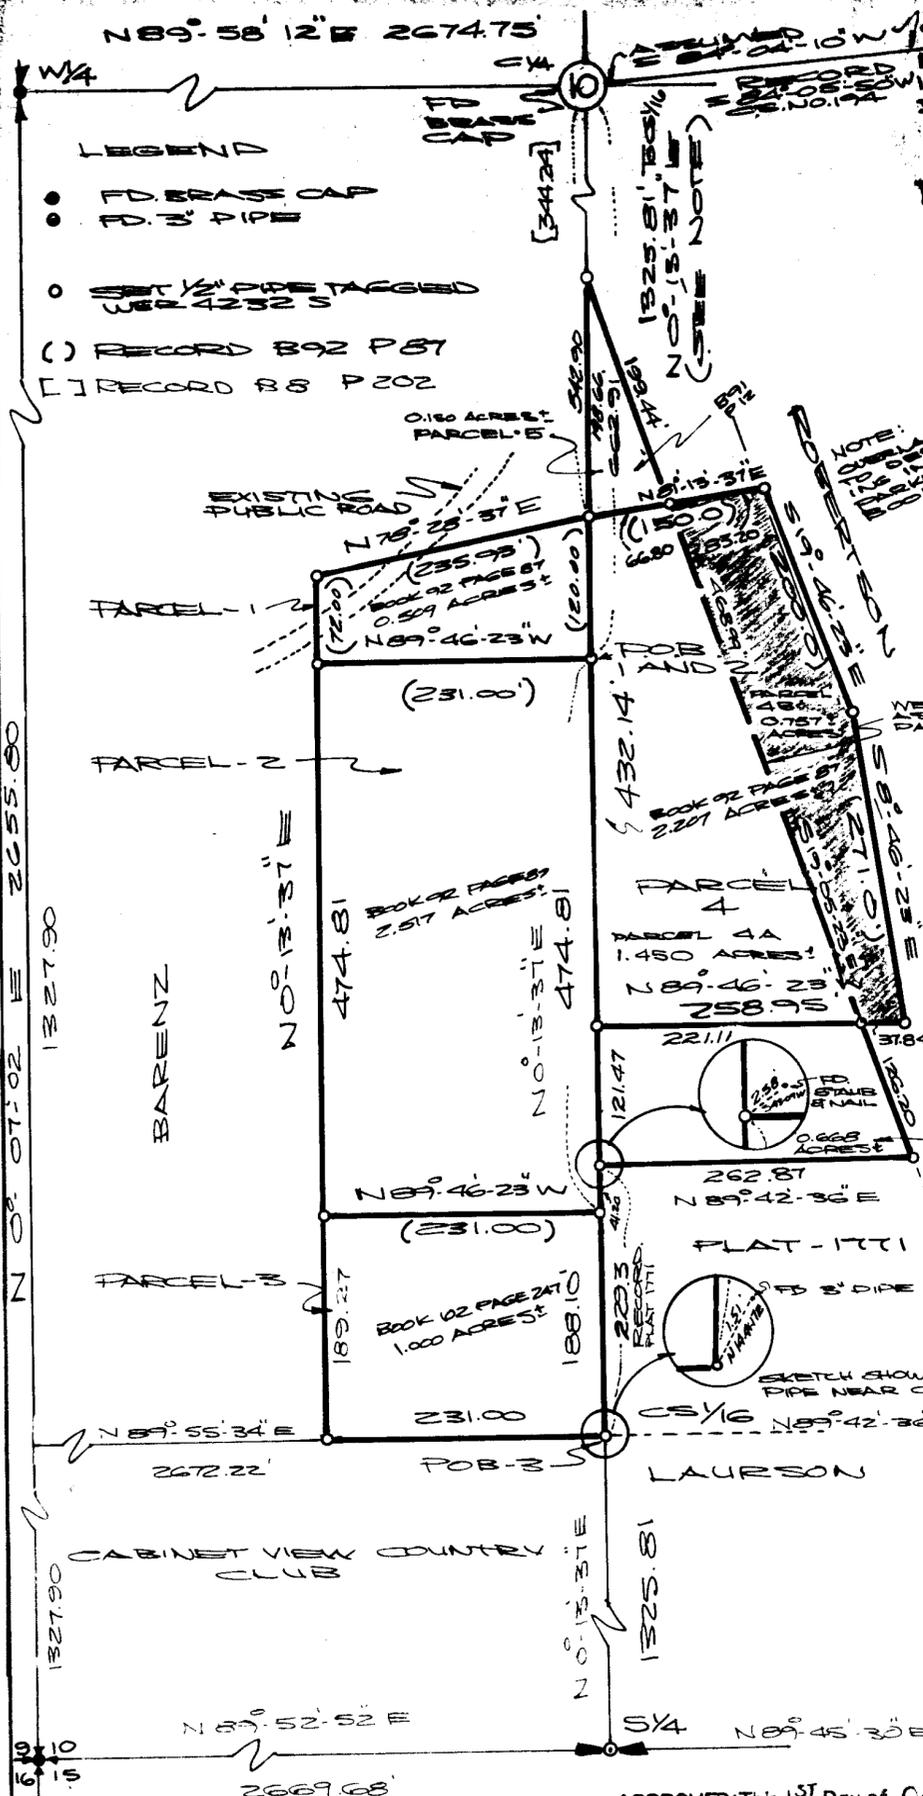

WETMORE & RICE
 CIVIL ENGINEERING & LAND SURVEYING
 LIBBY, MONTANA 406-293-7721

APPROVED: This 1st Day of OCTOBER, 1976 A.D.
Jack W. Zimmerman Examining Land Surveyor
 APPROVED: *Geo K. Colver* Chairman Lincoln County