

CERTIFICATE OF SURVEY

IN THE NW 1/4 SECTION 15, T 30 N., R 31 W.
P.M., M.

FOR: PACIFIC POWER AND LIGHT


PURPOSE OF SURVEY

BOUNDARY ADJUSTMENT

BASIS OF BEARING

THE SOUTHERLY BOUNDARY OF A PARCEL
AS SHOWN IN S. NO. 108 IS ASSUMED
BEARING IS 84° 04' 10" W. RECORDED
BEARING IS 84° 05' 50" W.

Description
A parcel of land in the NW 1/4 of section 15 T 30 N., R 31 W., P.M.M. Beginning at a point which bears S 89° 52' 52" W 1661.2 feet from the north 1/4 corner of section 10, said point being on the line between sections 10 and 15, T 30 N., R 31 W., P.M.M.; Thence, leaving said section line S 1° 40' 08" E 38.0 feet along the common boundary between a parcel as described in book 119 page 260 Lincoln County records and this parcel being described; Thence, S 87° 43' 32" W 76.60 feet along said common boundary to the intersection of the Easterly right-of-way of a county road; Thence, S 10° 22' 44" E 216.17 feet along said right-of-way line to a 1/2 inch pipe tagged Wm&R 4232s; Thence, continuing along said right-of-way through the arc of a curve to the right having a central angle of 5° 51' 37", a radius of 1095.0 feet and a length of 112.00 feet to a 1/2 inch pipe tagged Wm&R 4232s; Thence, leaving said right-of-way line East 106.68 feet to a 1/2 inch pipe tagged Wm&R 4232s; Thence, N 29° 21' 18" E 432.83 feet to a 1/2 inch pipe tagged Wm&R 4232s said pipe being on the aforementioned section line; Thence, S 89° 52' 52" W 297.24 feet to the point of beginning. This parcel contains 1.998 acres more or less.

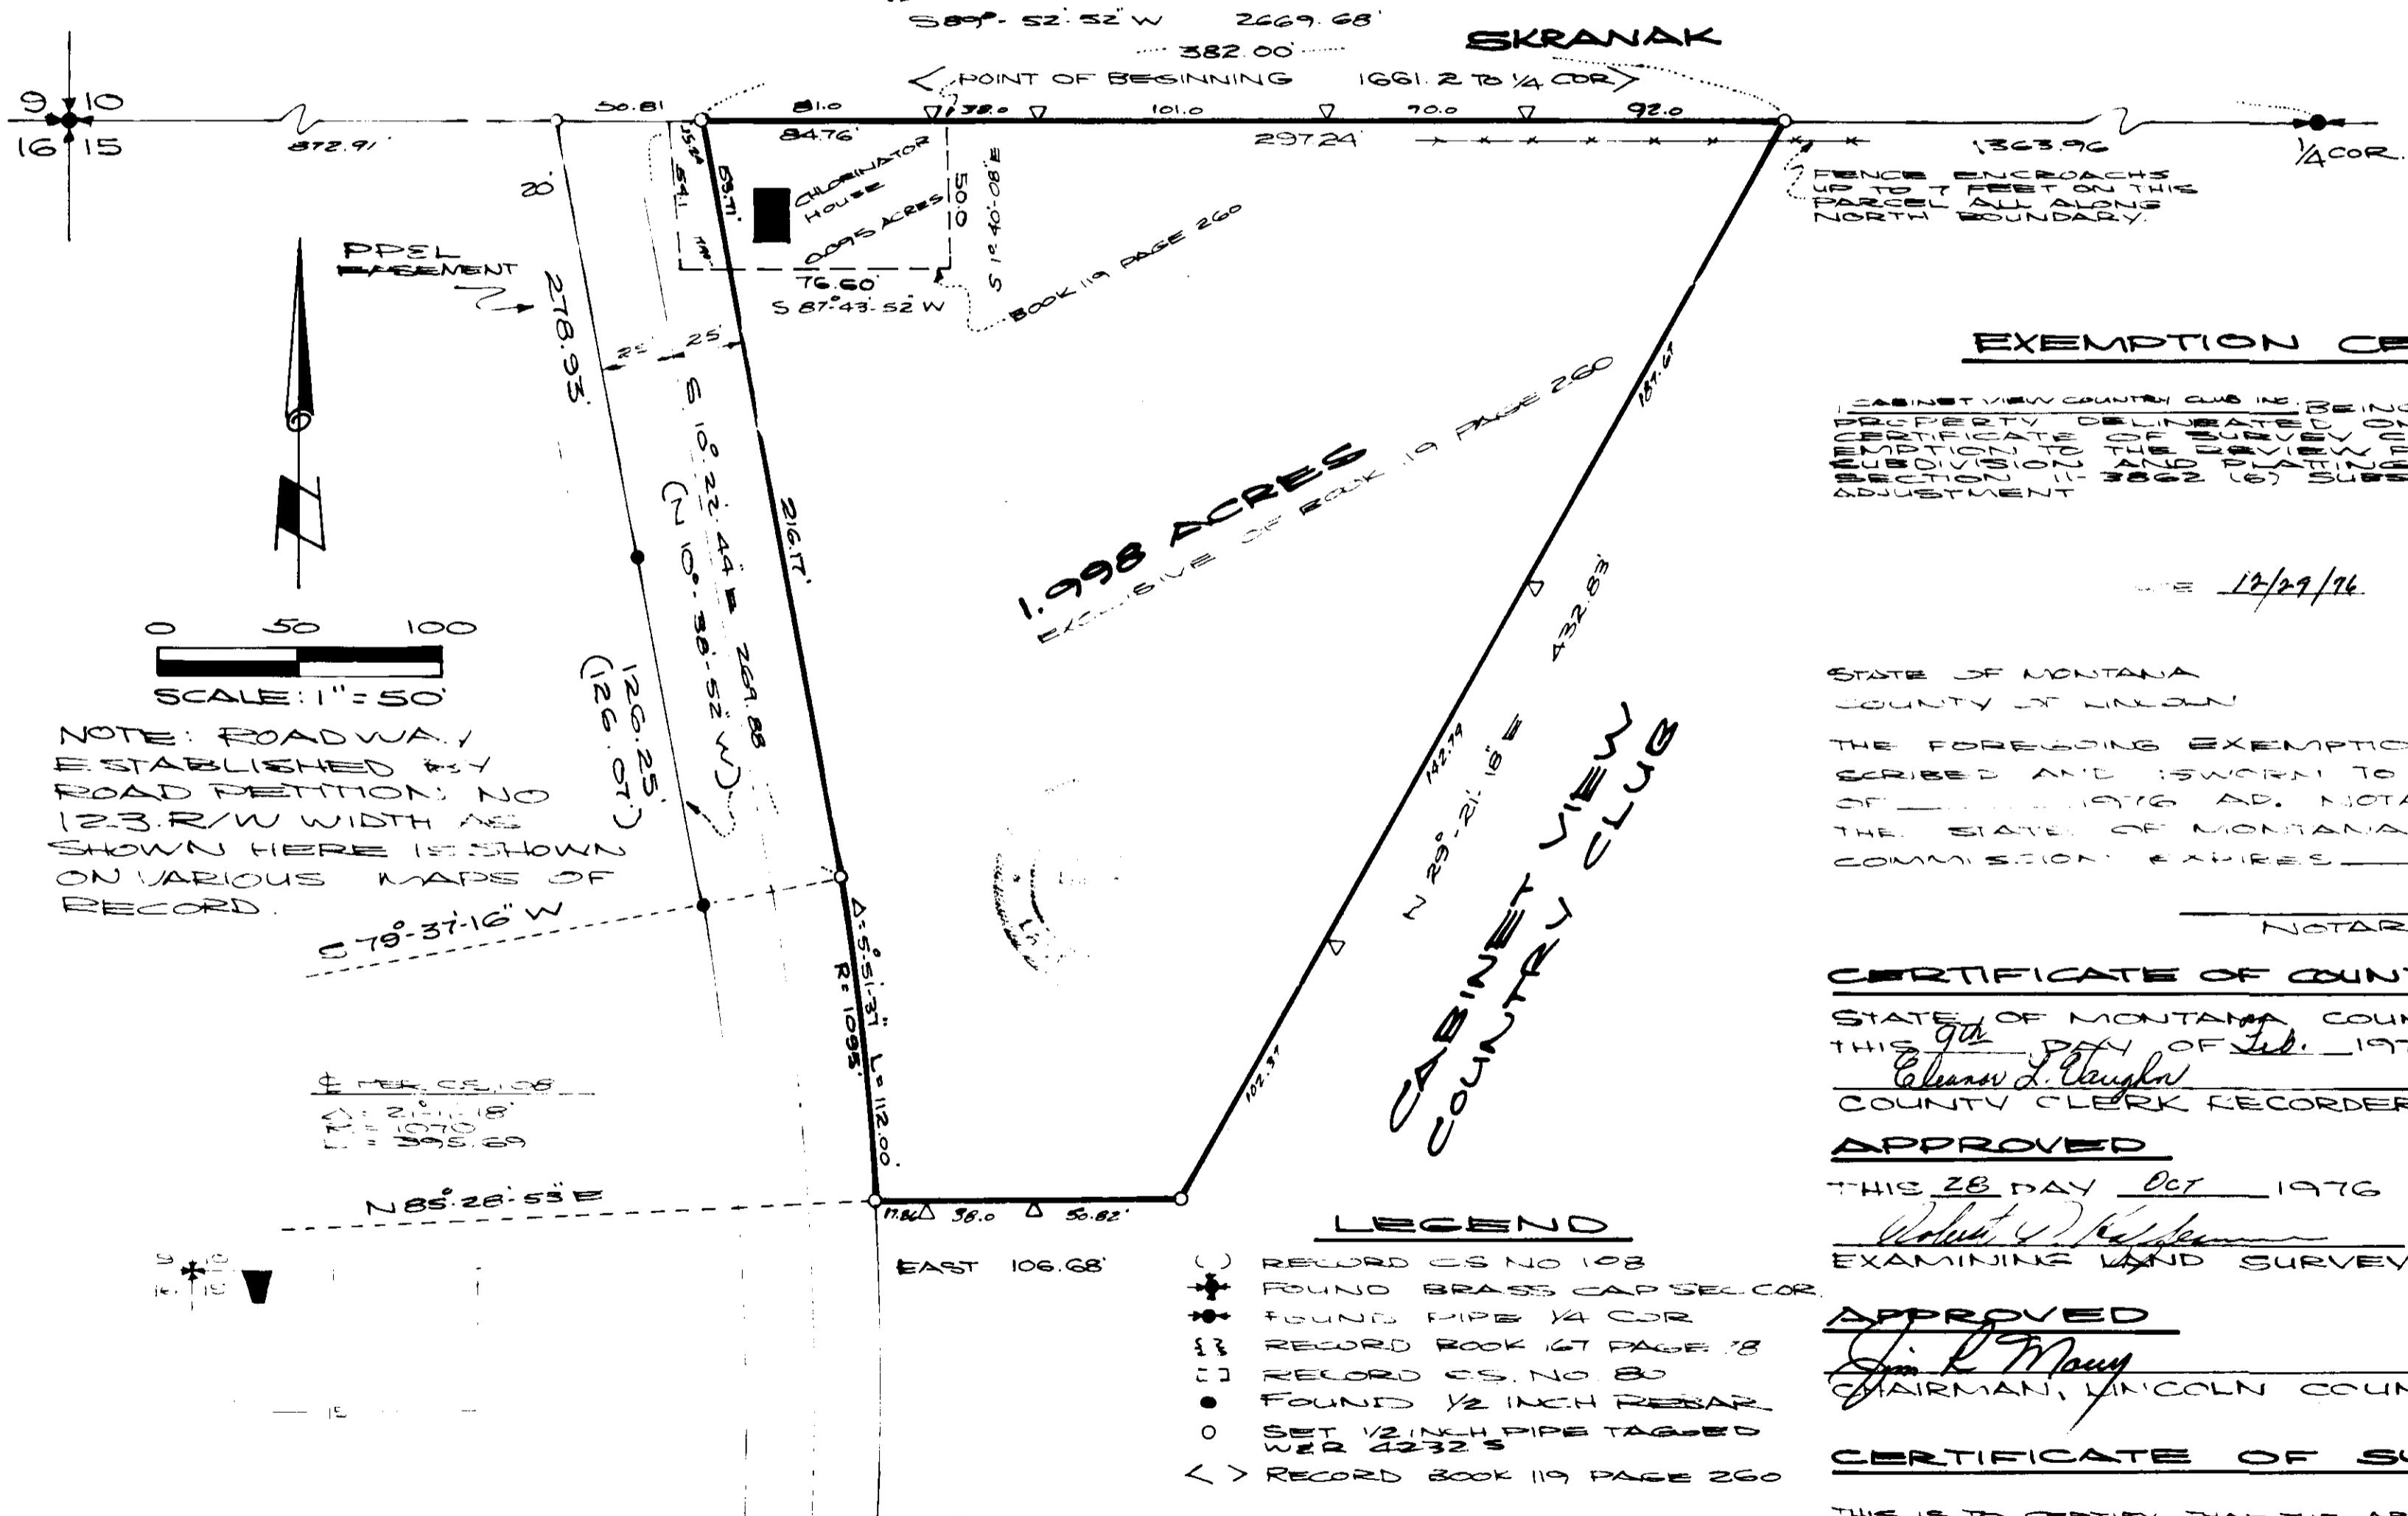

WET MORE & RICE
CIVIL ENGINEERING & LAND SURVEYING
LIBBY, MONTANA 406-293-7721

J.C. 187

EXEMPTION CERTIFICATE

EAGLEVIEW COUNTRY CLUB INC. BEING THE OWNER OF REAL PROPERTY DELINQUENT ON THE ACCOMPANYING EXEMPTION TO THE REVIEW PROCESSES PROVIDED UNDER SUBDIVISION AND PLAT ACTS PROVIDED UNDER SECTION 11-3602 (6) SUBSECTION (A) AS A BOUNDARY ADJUSTMENT

17/09/76 Mark Schubert

STATE OF MONTANA
COUNTY OF LINCOLN

THE FOREGOING EXEMPTION CERTIFICATE WAS SUBSCRIBED AND SWEORN TO BEFORE ME THIS 1 DAY OF SEPTEMBER 1976 AD. NOTARY PUBLIC IN AND FOR THE STATE OF MONTANA RESIDING AT LIBBY, MONTANA COMMISSION EXPIRES

NOTARY SIGNATURE

CERTIFICATE OF COUNTY CLERK RECORDER

STATE OF MONTANA COUNTY OF LINCOLN, FILED THIS 9th DAY OF OCT. 1976 AD. AT 10:25 O'CLOCK A.M.
Elmer J. Vaughn Mae Watson
COUNTY CLERK RECORDER DEPUTY

APPROVED

THIS 28 DAY Oct 1976 AD.

Robert J. Klemm
EXAMINING LAND SURVEYOR

3492 ES
REG NO

APPROVED

J. R. May
CHAIRMAN, LINCOLN COUNTY COMMISSIONERS

CERTIFICATE OF SURVEYOR

THIS IS TO CERTIFY THAT THE ABOVE MAP CORRECTLY PORTRAYS A SURVEY MADE BY ME IN SEPTEMBER 1976 AND THAT SAID SURVEY IS TRUE AND COMPLETE AS SHOWN AND IS IN CONFORMANCE TO THE MONTANA SUBDIVISION AND PLATING ACT SECTIONS 11-3659 THROUGH 11-3676 RECN. 1947 AND THE REGULATIONS ADOPTED PURSUANT THERETO.

Melvin D. Lauteren
MELVIN D. LAUTEREN REG. NO. 4232 S

CERTIFICATE OF SURVEY NO. 300

100