


CERTIFICATE OF SURVEY

IN THE SW 1/4 OF THE NE 1/4 SECTION 4 T30N.
R 31W. P.M. M. BEING LOTS 6, 7 AND 8
HAMANN HOMES SUBDIVISION

FOR: BOB DENNIS

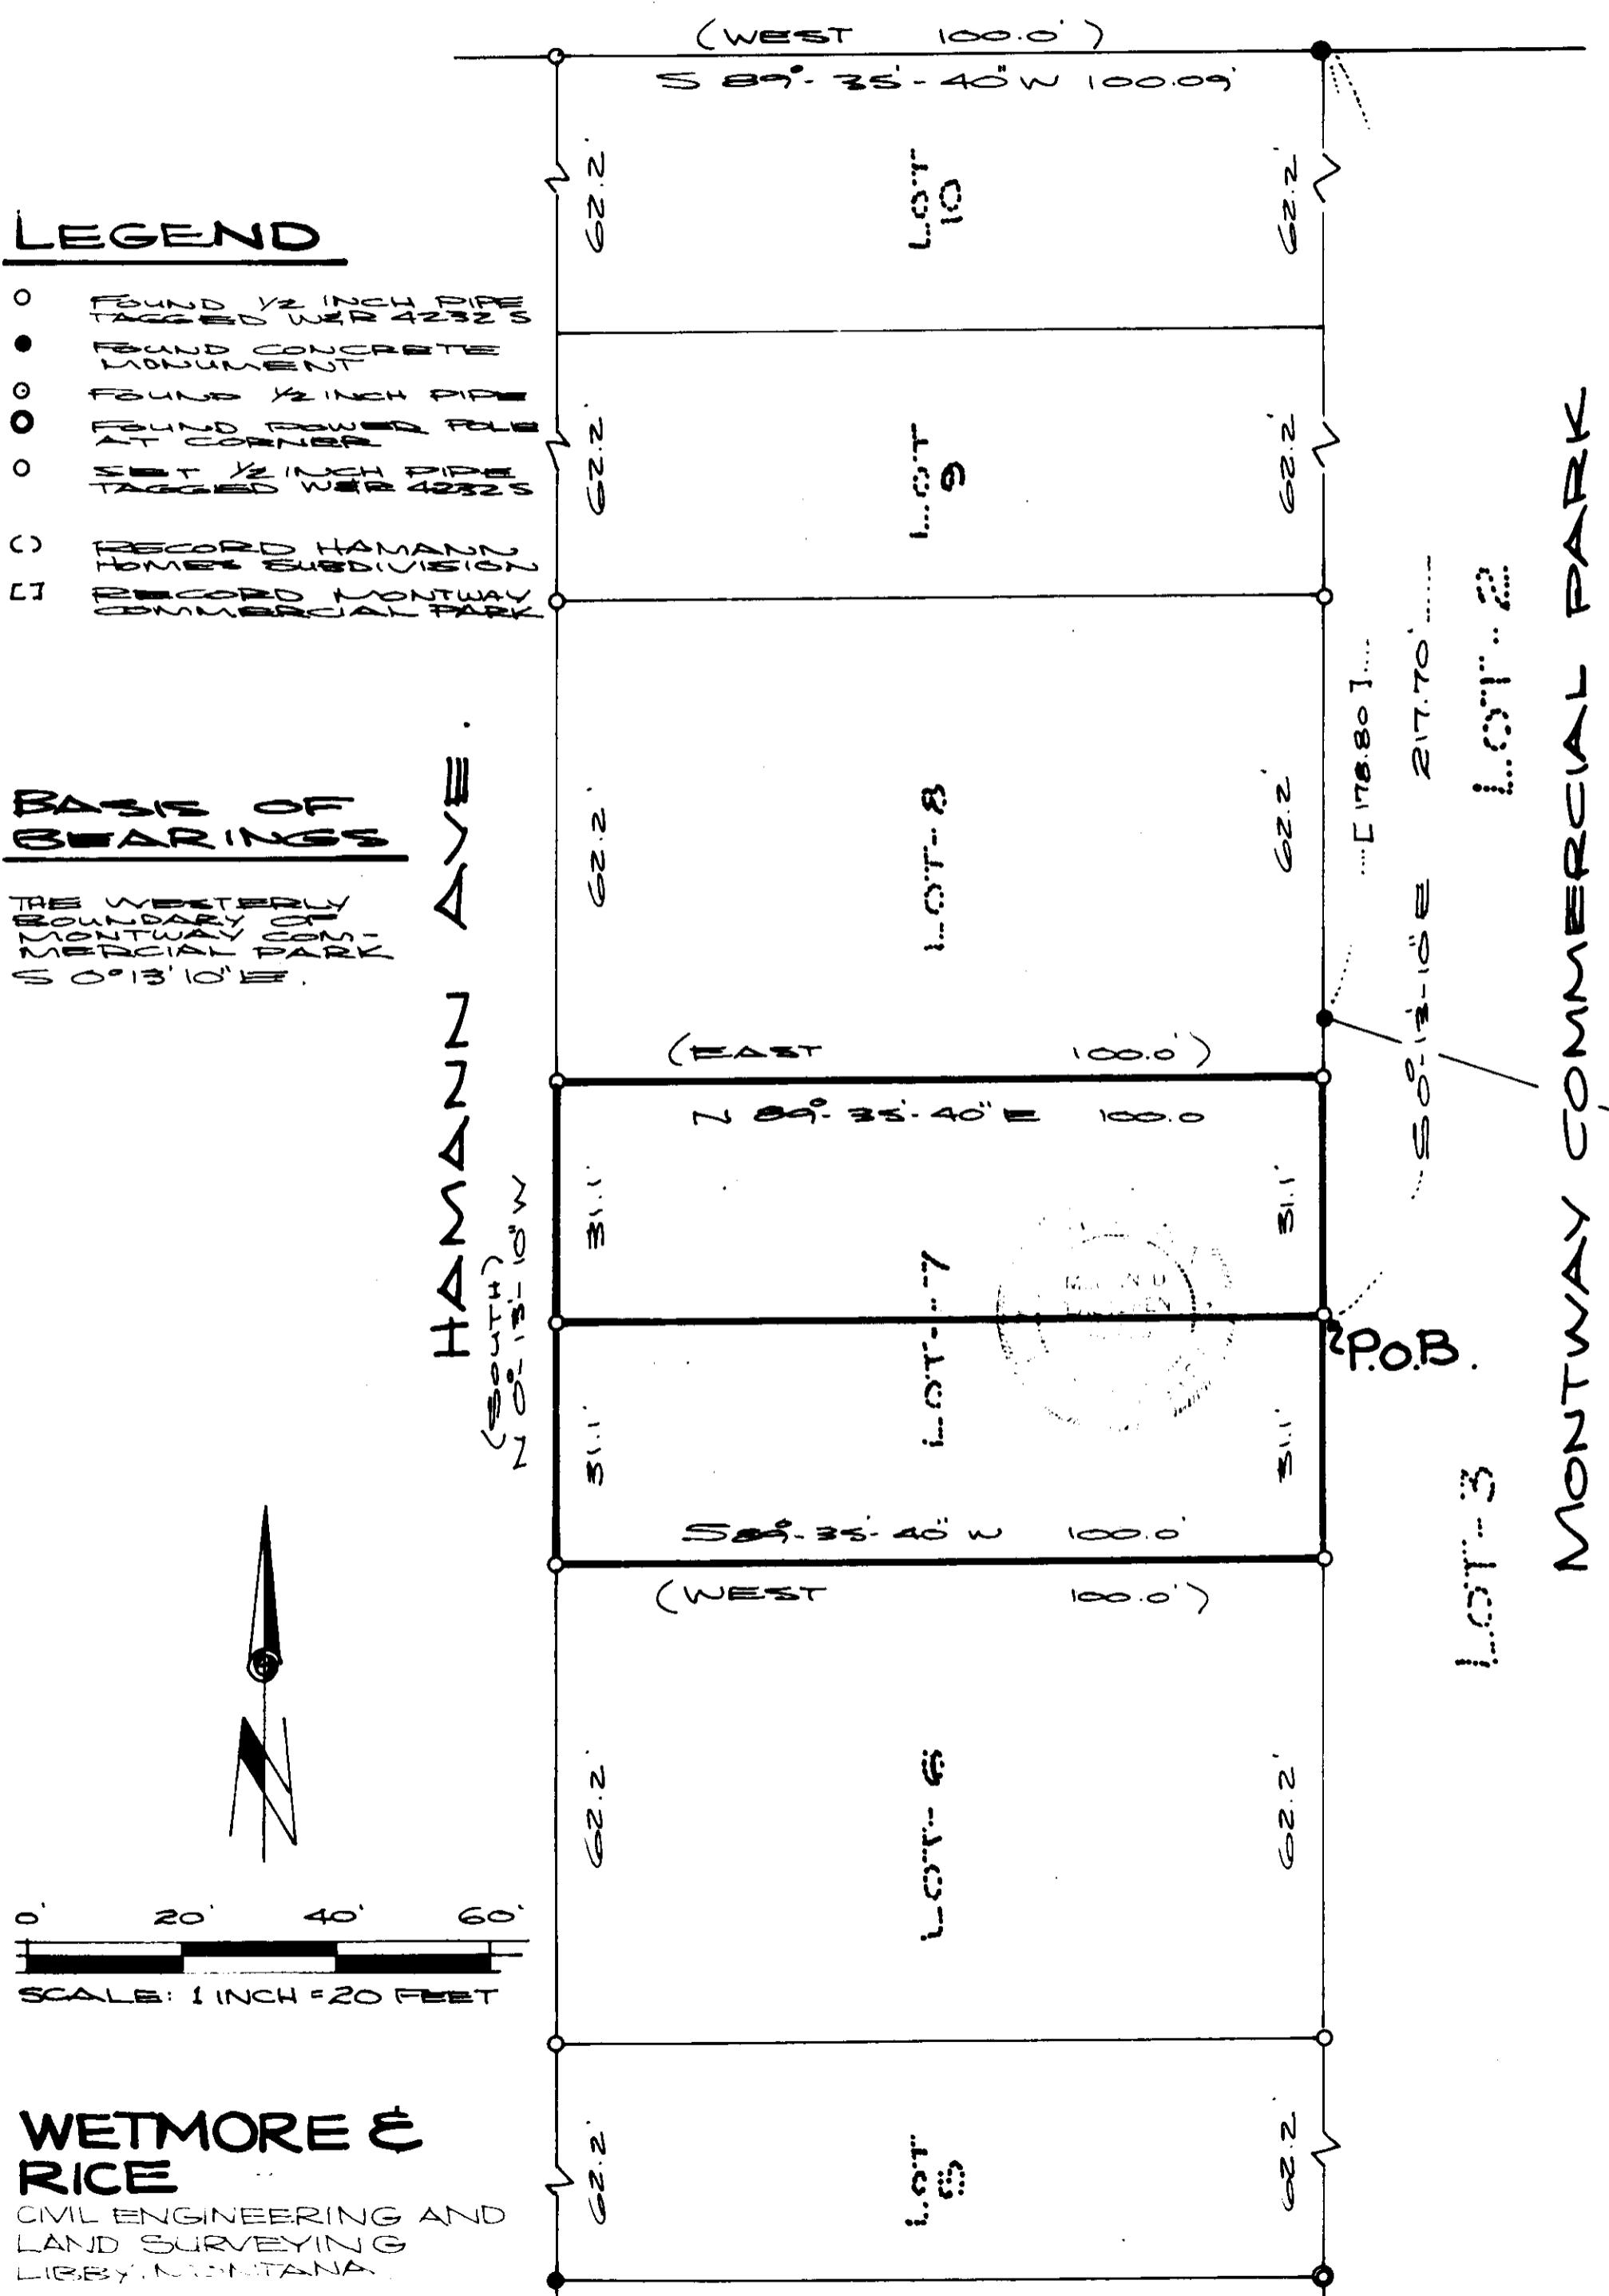

DESCRIPTION - PARCEL 1

The South half of Lot 7 in Hamann Homes Subdivision, located in the SW 1/4 of the NE 1/4 Section 4, T30N, R31W, P.M.M.

Beginning at a 1/2 inch pipe tagged WER 42325 which bears S 0° 13' 10"E 217.70 feet from the Northeast corner of Hamann Homes Subdivision, said point being on the common line between said Subdivision and Montway Commercial Park; thence, continuing along said line to the SE corner of lot 7 of Hamann Homes Subdivision S 0° 13' 10"E 31.1 feet to a 1/2 inch pipe tagged WER 42325; thence along the common boundary between Lots 6&7 of said Subdivision S 0° 35' 40"E 300.00 feet to a point on the Easterly right-of-way line of Hamann Avenue, said point being marked by a 1/2 inch pipe tagged WER 42325; thence along said line N 0° 13' 10"E 21.1 feet to a 1/2 inch pipe tagged WER 42325; thence along said right-of-way line N 0° 35' 40"E 100.00 feet to the point of beginning. This parcel contains 0.071 acres more or less. This parcel is to be consolidated with Lot 6 Hamann Homes Subdivision.

DESCRIPTION - PARCEL 2

The North half of Lot 7 in Hamann Homes Subdivision, located in the SW 1/4 of the NE 1/4, T30N, R31W, P.M.M.

Beginning at a 1/2 inch pipe tagged WER 42325 which bears S 0° 13' 10"E 217.70 feet from the Northeast corner of Hamann Homes Subdivision, said point being on the common line between said Subdivision and Montway Commercial Park; thence along said line to the NE corner of Lot 7 of Hamann Homes Subdivision N 0° 13' 10"E 31.1 feet to a 1/2 inch pipe tagged WER 42325; thence along the common boundary between Lots 7&8 of said Subdivision N 0° 35' 40"E 100.00 feet to a point on the Easterly right-of-way line of Hamann Avenue, said point being marked by a 1/2 inch pipe tagged WER 42325; thence along said line S 0° 13' 10"E 21.1 feet to a 1/2 inch pipe tagged WER 42325; thence leaving said right-of-way line N 0° 35' 40"E 100.00 feet to the point of beginning. This parcel contains 0.071 acres more or less. This parcel is to be consolidated with Lot 8 of Hamann Homes Subdivision.

PURPOSE OF SURVEY

To consolidate the North 1/2 of Lot 7 with Lot 8 and the remaining portion of Lot 7 with Lot 6.

EXEMPTION

I hereby certify that the purpose for this Subdivision is to relocate common boundary lines between adjoining parcels pursuant to Sections 31-3862 (b) (a) R.C.M. Revised and is therefore exempt from review as a Subdivision.

Bob Dennis, Jr.
OWNER

State of Montana
County of Lincoln

The foregoing exemption certificate was subscribed and sworn to before me this 14th day of February, 1977 A.D. Notary Public in and for the State of Montana. Resigned at Libby. My commission expires February 22, 1977.

Eleanor L. Vaughn
NOTARY SIGNATURE

APPROVED: This 14th day of FEBRUARY, 1977 A.D.

John O. Johnson REG. NO. 34-4285
EXAMINING LAND SURVEYOR

APPROVED: Chairman-Lincoln County Commissioners

CERTIFICATE OF CLERK RECORDER
State of Montana, County of Lincoln. Filed this 15th day of February, 1977 A.D. at 2:45 P.M.
Eleanor L. Vaughn by Sophie Martin
County Clerk Recorder Deputy

CERTIFICATE OF SURVEYOR

This is to certify that the above map correctly portrays a survey made by me in JAN., 1977 and that said survey is true and complete as shown and is in conformance to the Montana Subdivision and Platting Act (Section 31-3851 through 31-3876, RCM 1947) and the regulations adopted pursuant thereto.

Marvin D. Lautzen
Marvin D. Lautzen Reg. No. 42325

CERTIFICATE OF SURVEY NO. 303

