


# *CERTIFICATE OF SURVEY*


**BEING IN THE N. 1/2 OF THE S.W. 1/4 OF SEC. 33, T. 30 N., R. 31 W. P.M.M.**


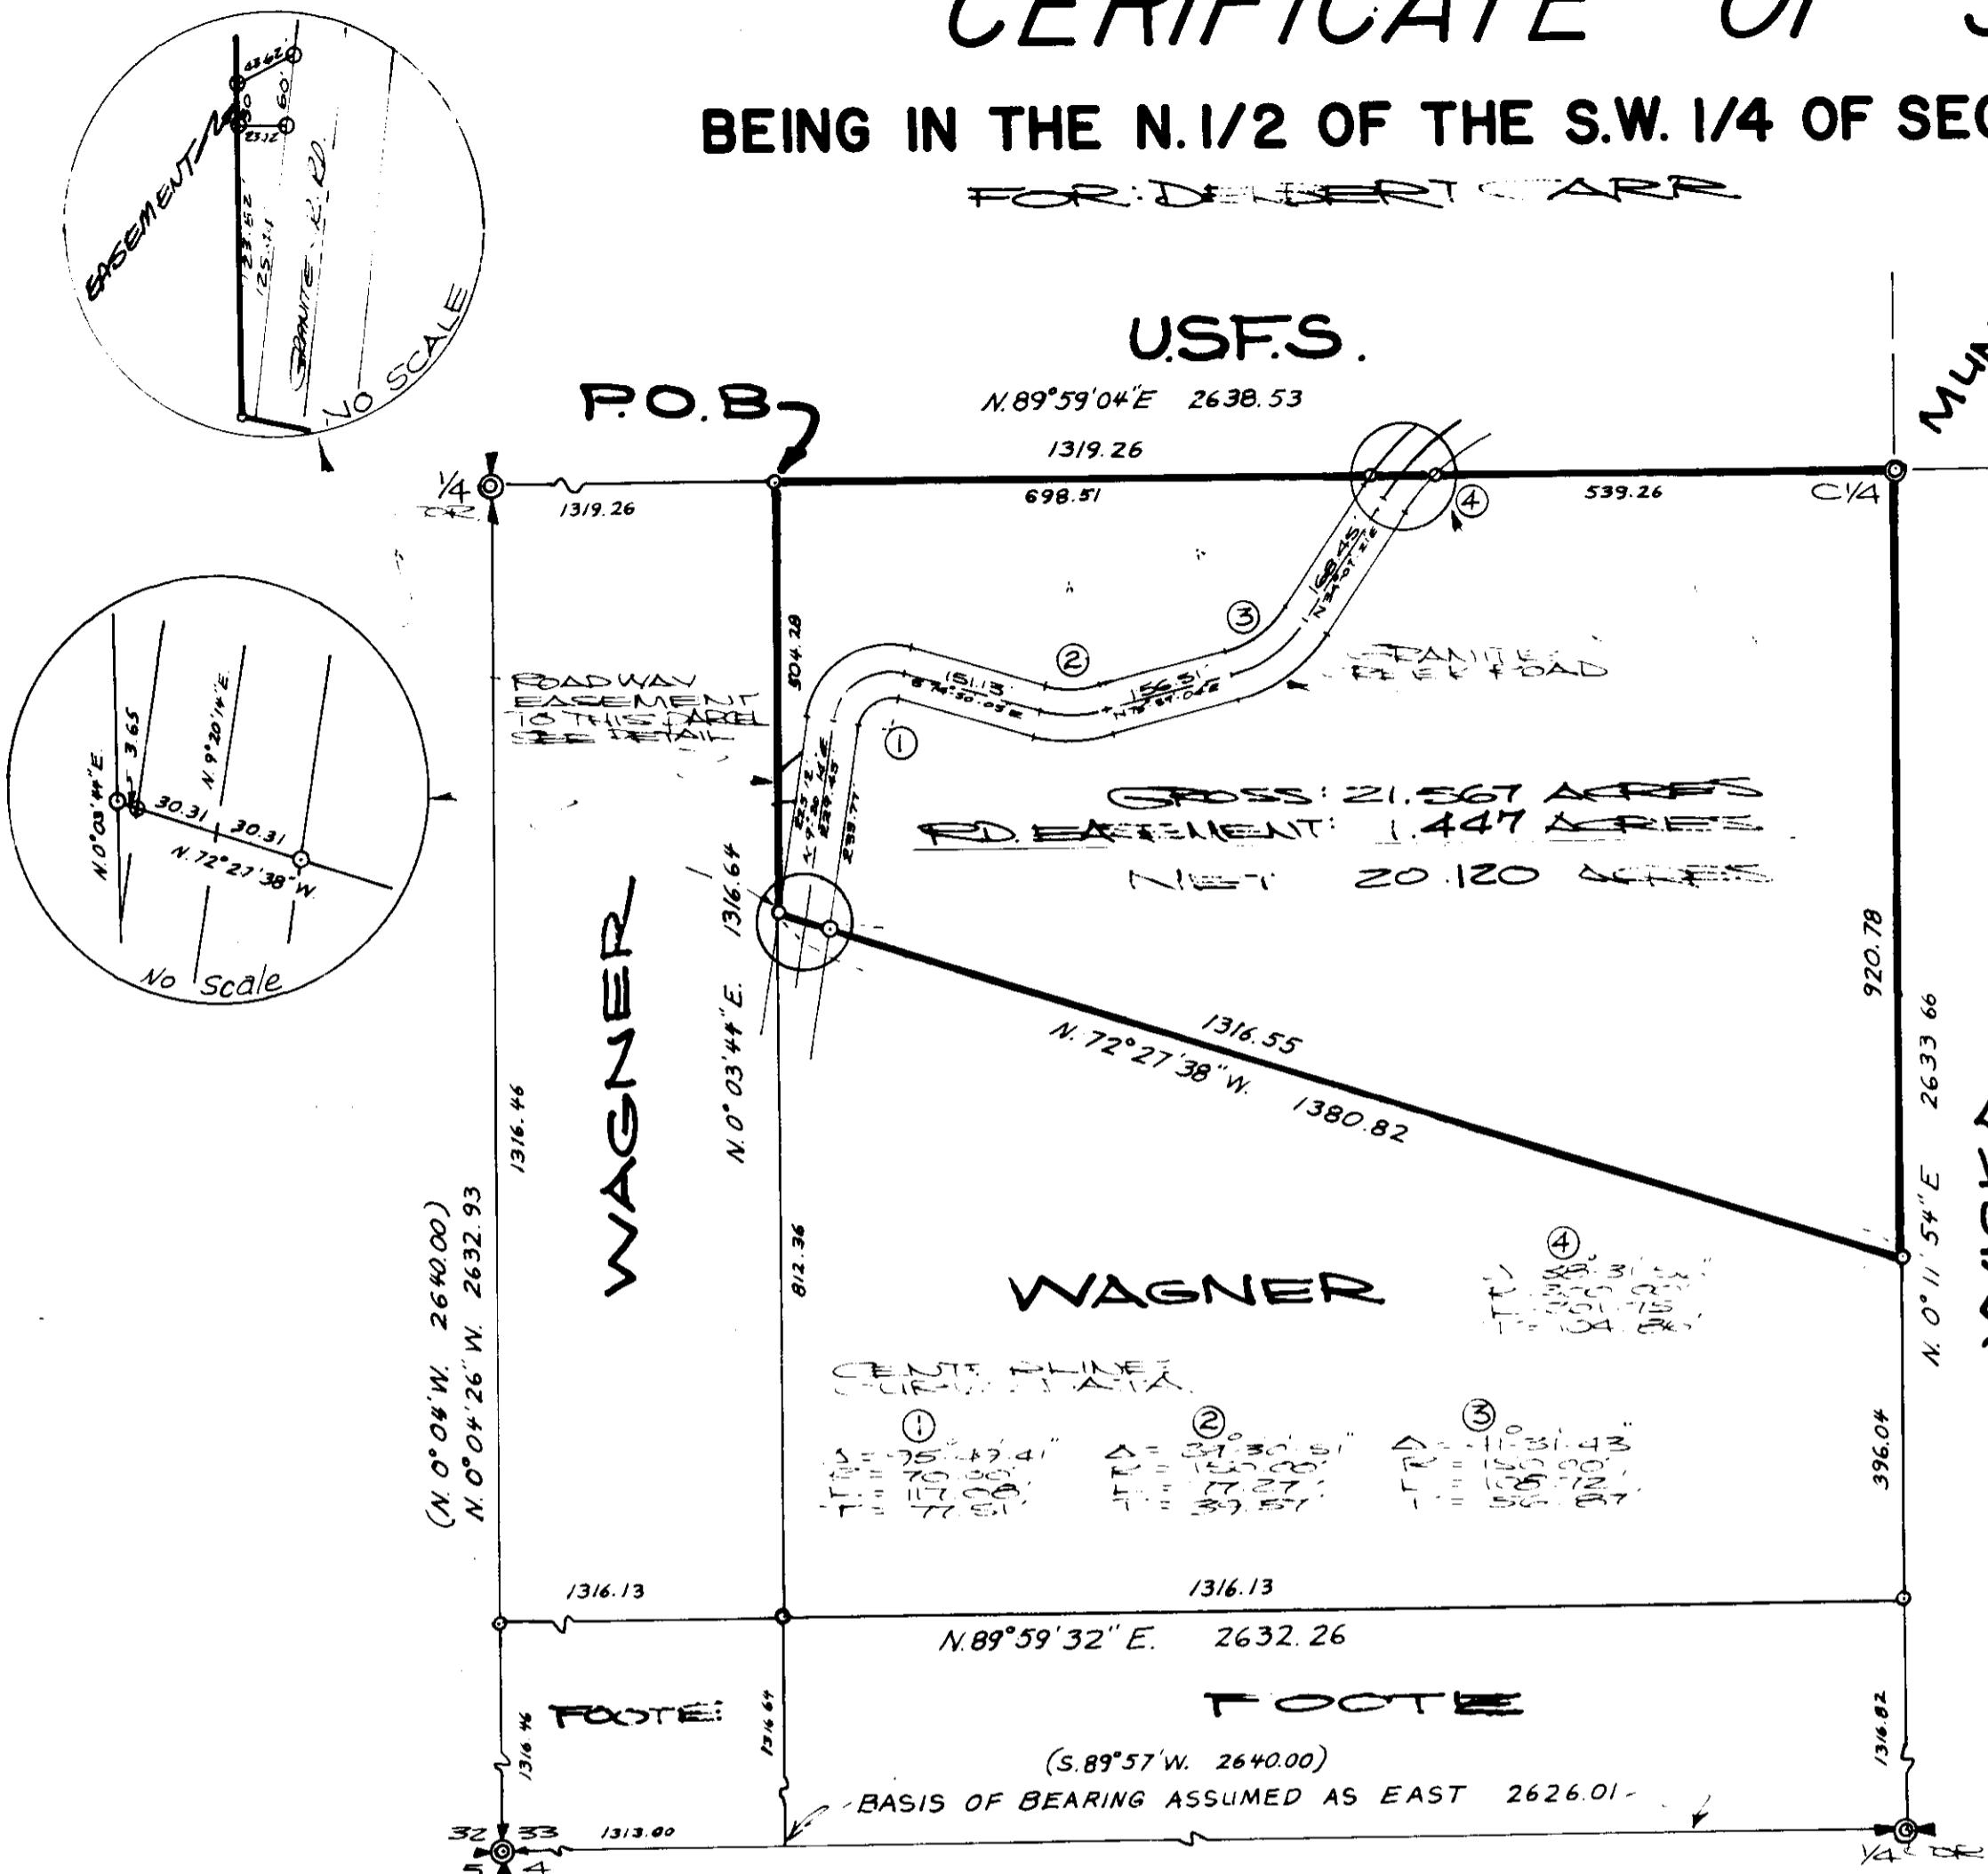

## BASIS OF BEARING

## PURPOSE OF SURVEY

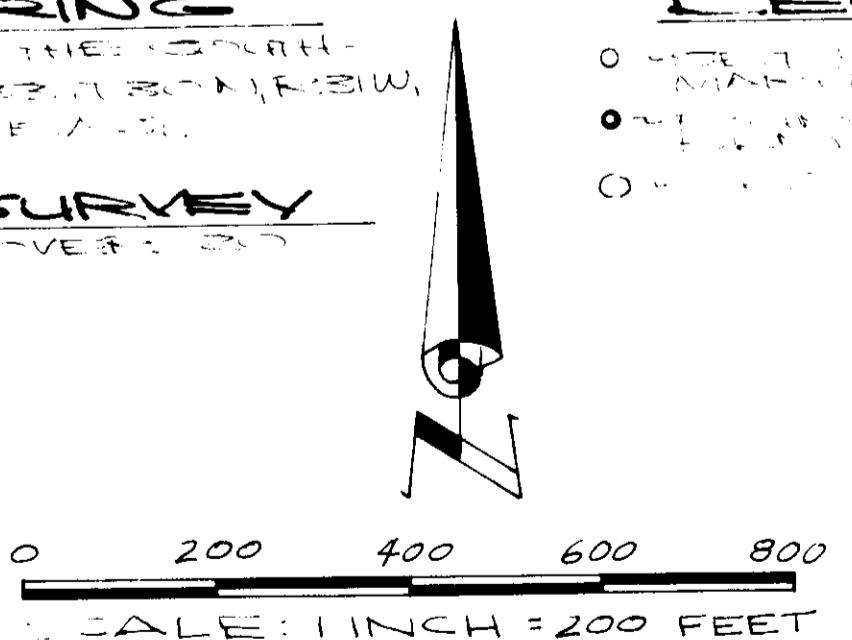

## LEGEND



# KOOTENAI ENGINEERING INC.

CIVIL ENGINEERING AND LAND SURVEYING  
LIBBY, MONTANA 59923 - Phone 406-293-7721

CERTIFICATE OF SURVEY NO. 340

Entered