


CERTIFICATE OF SURVEY

IN THE NW 1/4 SE 1/4 NE 1/4 OF SECTION 9 TWP. 30 N., R. 31 W., M.P.M.

JUNE, 1977

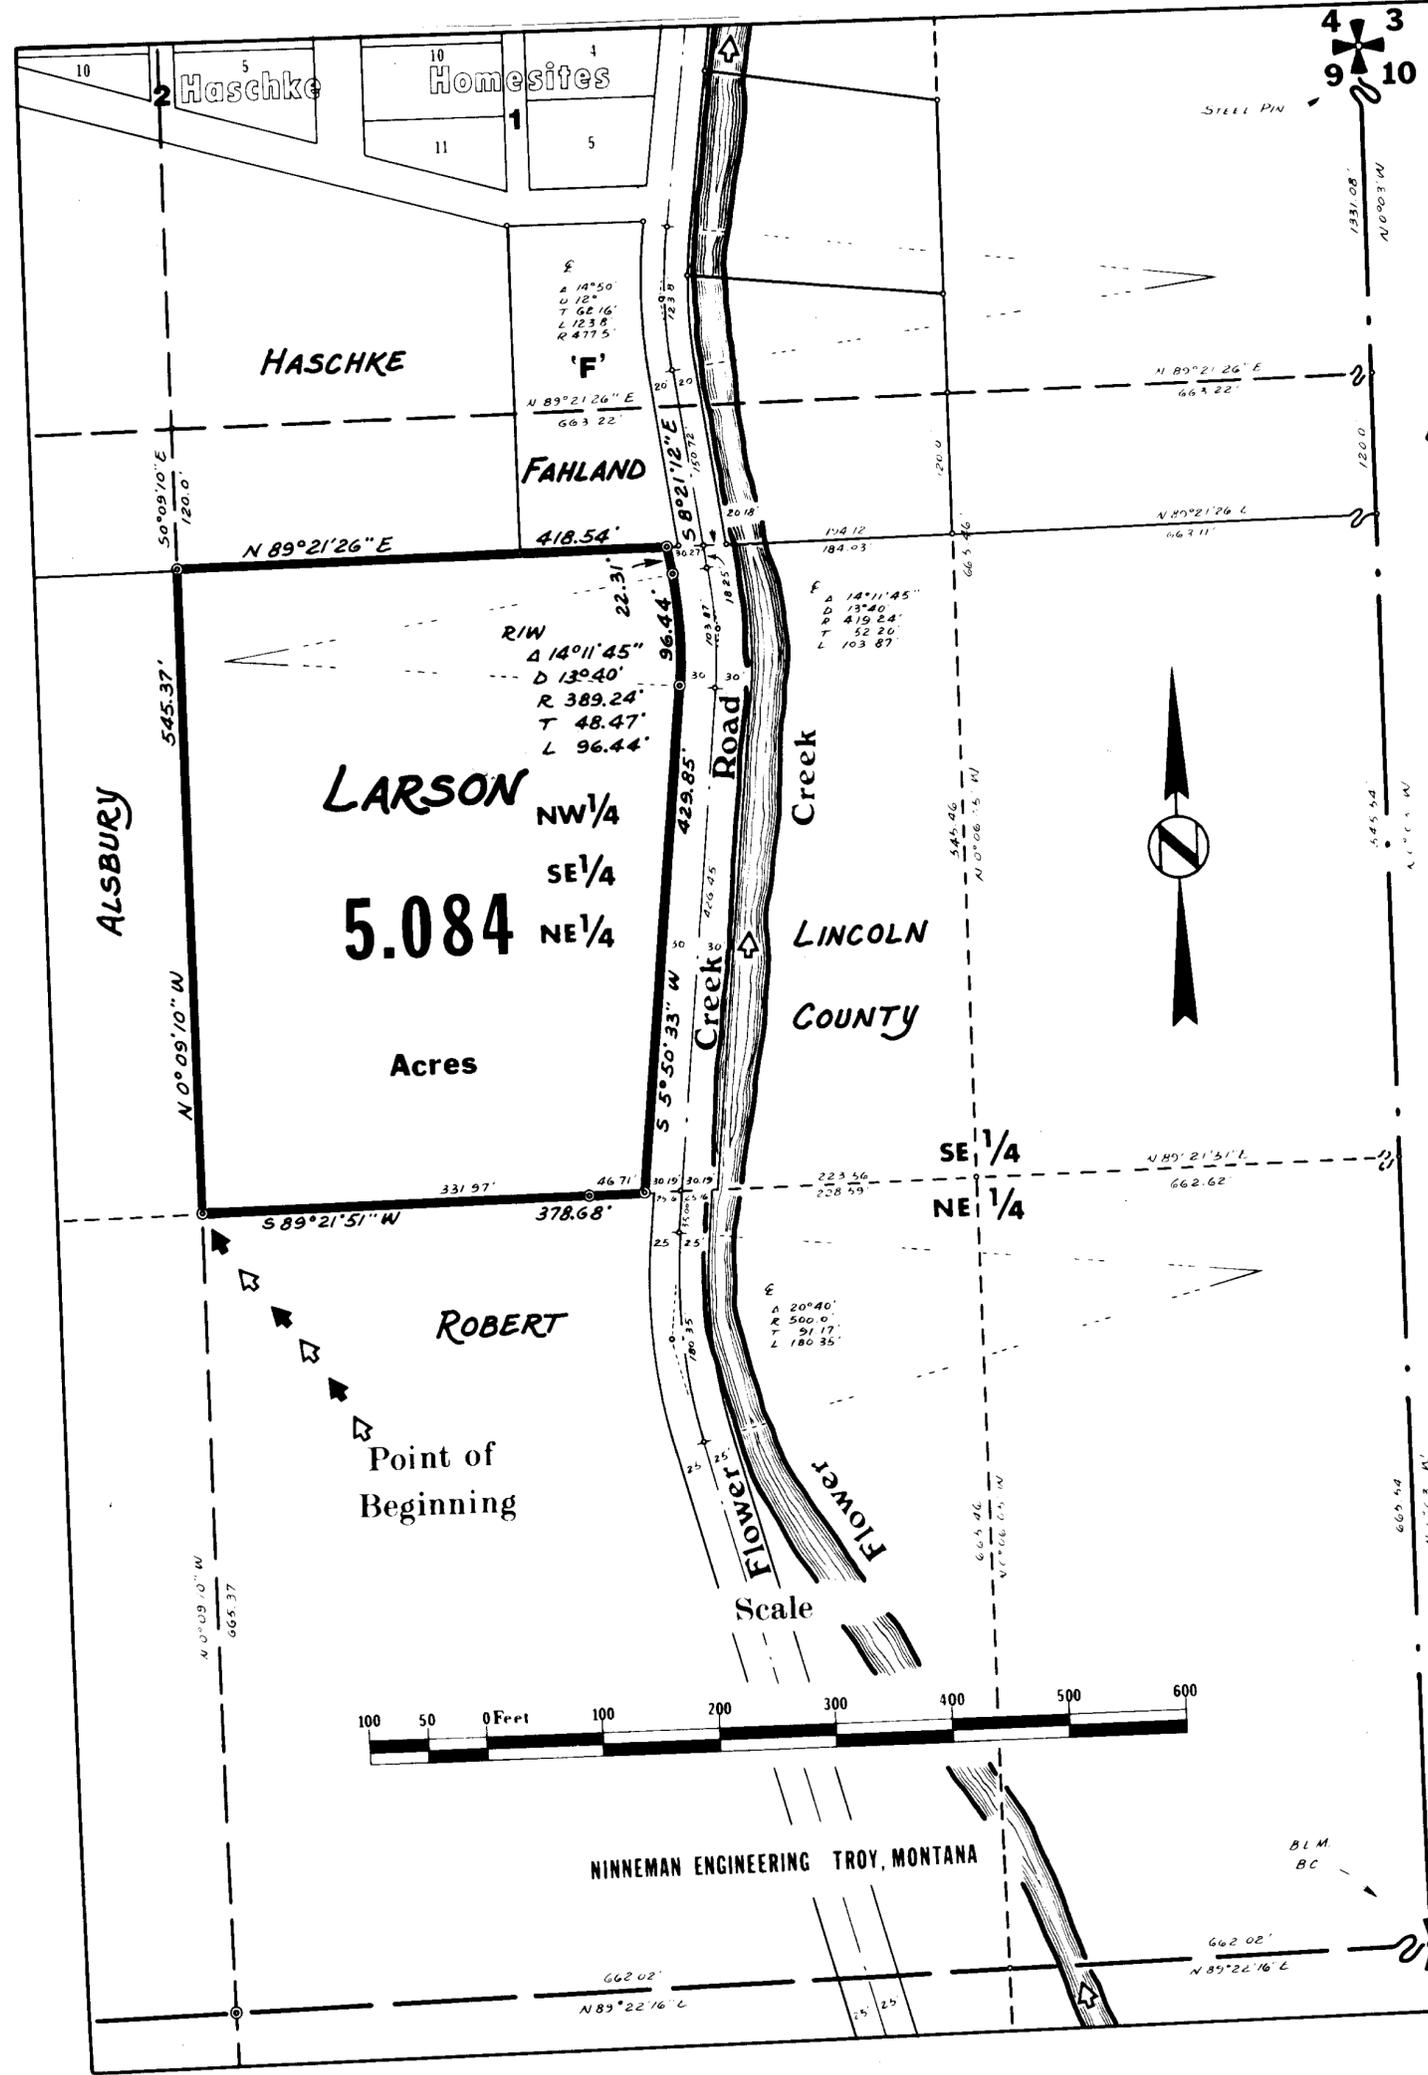

DESCRIPTION

An irregular tract of land near Libby in Lincoln County, Montana, lying wholly within the NW 1/4, SE 1/4, NE 1/4 of section 9 Twp. 30 N., R. 31 W., M.P.M., containing 5.084 acres, more or less, and more particularly described as follows:

Beginning at the southwest corner of the NW 1/4, SE 1/4, NE 1/4 of section 9 Twp. 30 N., R. 31 W., M.P.M.; thence, along the west line of the NW 1/4, SE 1/4, NE 1/4 of said section 9, N 0° 09' 10" W 545.37 feet to a point 120.00 feet S 0° 09' 10" E from the northwest corner thereof; thence, parallel to the north line of said SE 1/4, NE 1/4, and 120.0 feet distant therefrom measured at right angles, S 89° 21' 26" E 418.54 feet to a point on the westerly right of way line of the Flower Creek road at a distance of 30.0 feet measured at right angles from the centerline thereof; thence, along said westerly right of way line, S 89° 21' 12" E 22.31 feet; thence, on the arc of a curve to the right having a radius of 309.24 feet, turning through an angle of 14° 11' 45" a distance of 96.44 feet; thence, S 5° 50' 33" W 429.85 feet to a point on the south line of the NW 1/4, SE 1/4, NE 1/4 of said section 9; thence, leaving said westerly right of way line, along the south line of said NW 1/4, SE 1/4, NE 1/4, S 89° 21' 51" W 378.68 feet to the point of beginning.

BASIS OF BEARINGS

Bearings were based on the bearing of the east line of section 9 Twp. 30 N., R. 31 W., M.P.M., reported to bear N 0° 03' W by the General Land Office.

PURPOSE OF SURVEY

To locate the boundaries of the subject tract of land to provide for an adequate ownership record.

LEGEND

© Set steel rods with Caps stamped: 1977-34-100 (1" x 24")

CERTIFICATE OF SURVEYOR

I, J. W. Minneman, a duly qualified and licensed Civil Engineer and Land Surveyor of the State of Montana, do hereby certify that the survey as shown hereon in the NW 1/4, SE 1/4, NE 1/4 of section 9 Twp. 30 N., R. 31 W., M.P.M. was made under my supervision in June, 1977 in accordance with the provisions of Sections 11-3059 through 11-3076 of the Revised Code of Montana, 1947; and that the said platted area was laid out on the ground as shown hereon.

Dated this 10th day of June, 1977.

J. W. Minneman
J. W. Minneman, Registration No. 34-100
Troy, Montana.

STATE OF MONTANA COUNTY OF LINCOLN

APPROVED: 4/10/77 Melvin P. Sauter
Examining Land Surveyor
Registration No. 42325

Filed on this 22nd day of June, 1977
at 11:45 o'clock A.M.

APPROVED: Jim L. Mung
Chairman Board of Commissioners

Eleanor L. Vaughn
County Clerk and Recorder

ATTESTED: Eleanor L. Vaughn
County Clerk and Recorder

by Doty Hill
Deputy

Dated this 22 day of June, 1977

Certificate of Survey No. 351

NINNEMAN ENGINEERING TROY, MONTANA