

CERTIFICATE OF SURVEY  
IN GOVERNMENT LOT 1, SECTION 3, T 33N  
R 34 W, P.M.M.


FOR:  
JOHN DUCKWORTH

PURPOSE:

THE LAND OWNED BY JOHN DUCKWORTH  
THROUGHOUT THE STATE OF MONTANA

BASIS OF BEARINGS

SOUTH 1<sup>ST</sup> E 1/4 SEC 3 T 33N R 34 W, P.M.M.  
S 45° 15' E 1/4 SEC 3 T 33N R 34 W, P.M.M.

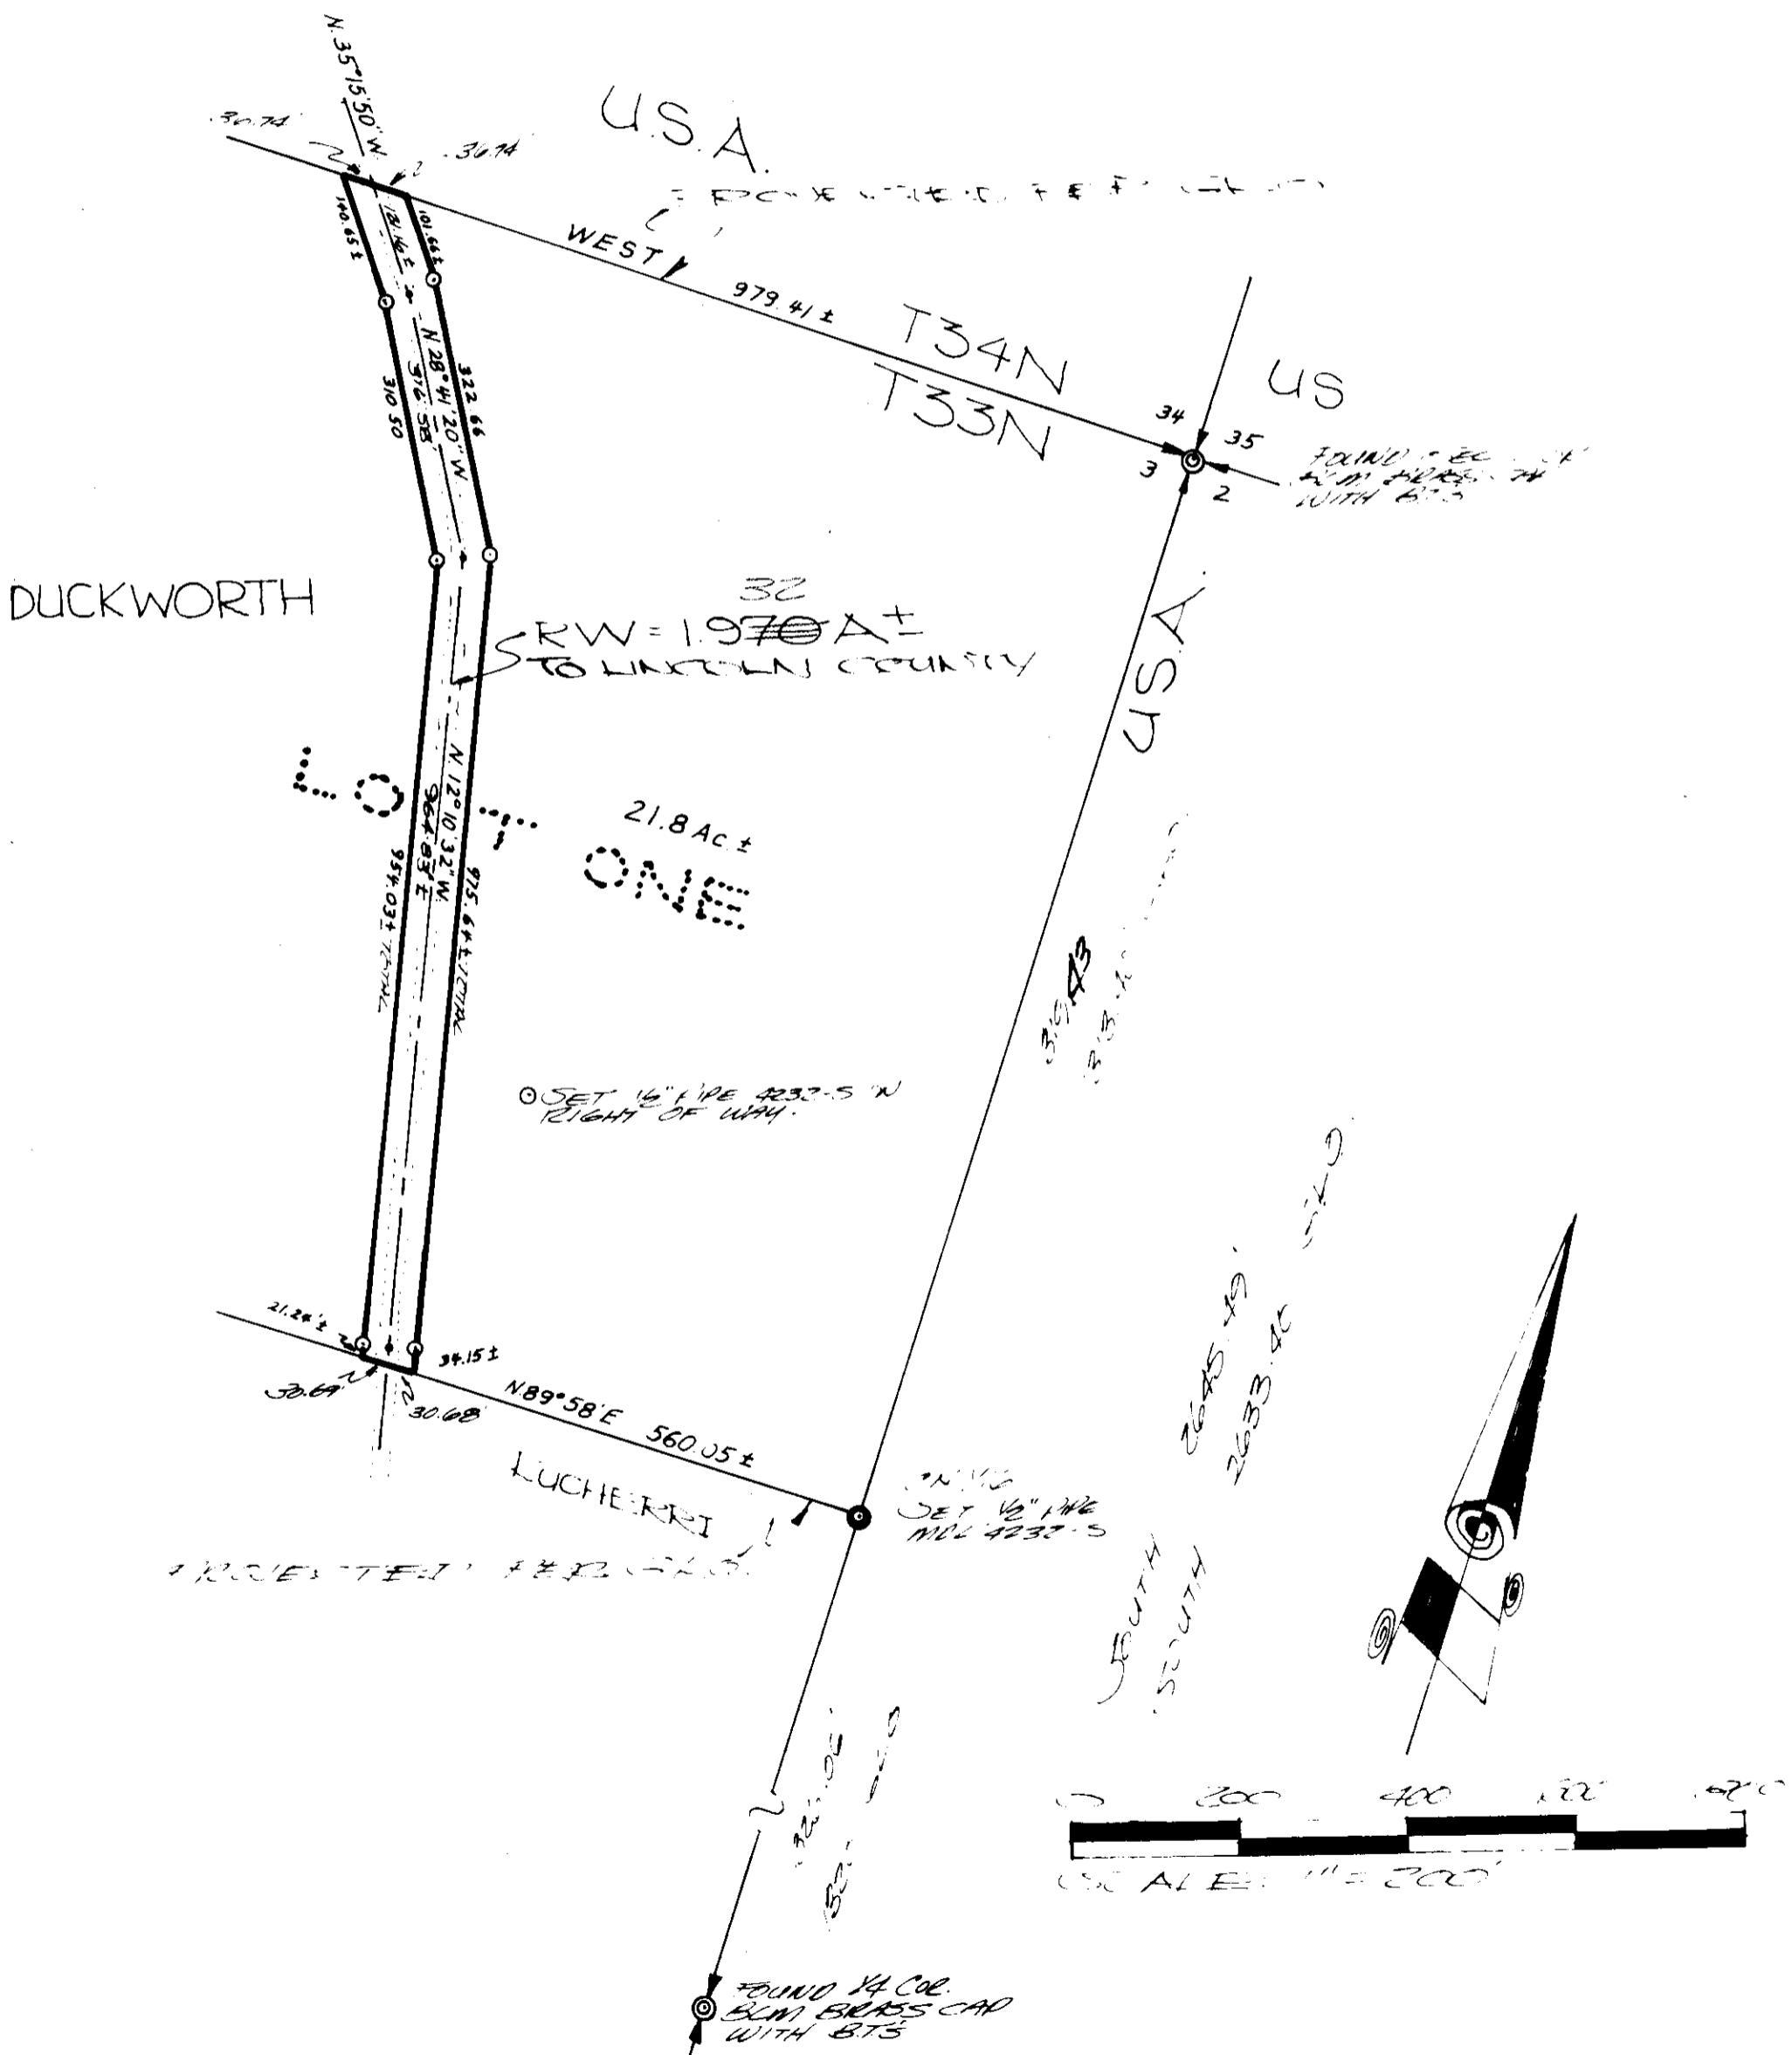

DESCRIPTION

A parcel of land in Government Lot 1, Section 3, T 33N, R 34 W, P.M.M.

Being a strip of land 50 feet wide lying 30 feet to the left and 30 feet to the right of the following described centerline.

Beginning at a point on the centerline of Pine Creek Road which bears West 1016.15 feet along the section line from the Northeast corner of Section 3, T 33N, R 34 W, P.M.M.; thence S 35° 15' 50" E 121.16 feet; thence S 28° 41' 20" E 316.58 feet; thence S 12° 10' 32" E 964.83 feet to the South boundary of aforementioned Government Lot 1. The lines 30 feet to the left and right being shortened or lengthened to terminate at the Southerly and Northerly boundary of aforementioned Government Lot 1. This parcel contains 1.932 acres more or less.

APPROVED: This 29<sup>th</sup> day of SEPTEMBER, 1977 A.D.

John Duckworth  
Examining Land Surveyor

APPROVED: Lincoln County Commissioners

CERTIFICATE OF CLERK RECORDER

State of Montana County of Lincoln. Filed this 30<sup>th</sup> day of September, 1977 A.D. at 1:00 O'clock p.m.

Leonard Wagner by Dorothy Martin  
County Clerk Recorder Deputy

CERTIFICATE OF SURVEYOR

This is to certify that the above map correctly portrays a survey made by me in SEP., 1977 and that said survey is true and complete as shown and is in conformance to the Montana Subdivision and Platting Act (Section 11-3859 through 11-3876 R.C.M. 1947) and the regulations adopted pursuant thereto.

Melvin D. Lauteren Reg. No. 42325