


CERTIFICATE OF SURVEY
 NW1/4, Sec. 29, T36NR26W
 LINCOLN COUNTY

OWNER: DAVID MOCCO
 PURPOSE: ALIQUOT PART
 DATE: JUNE 8, 1977

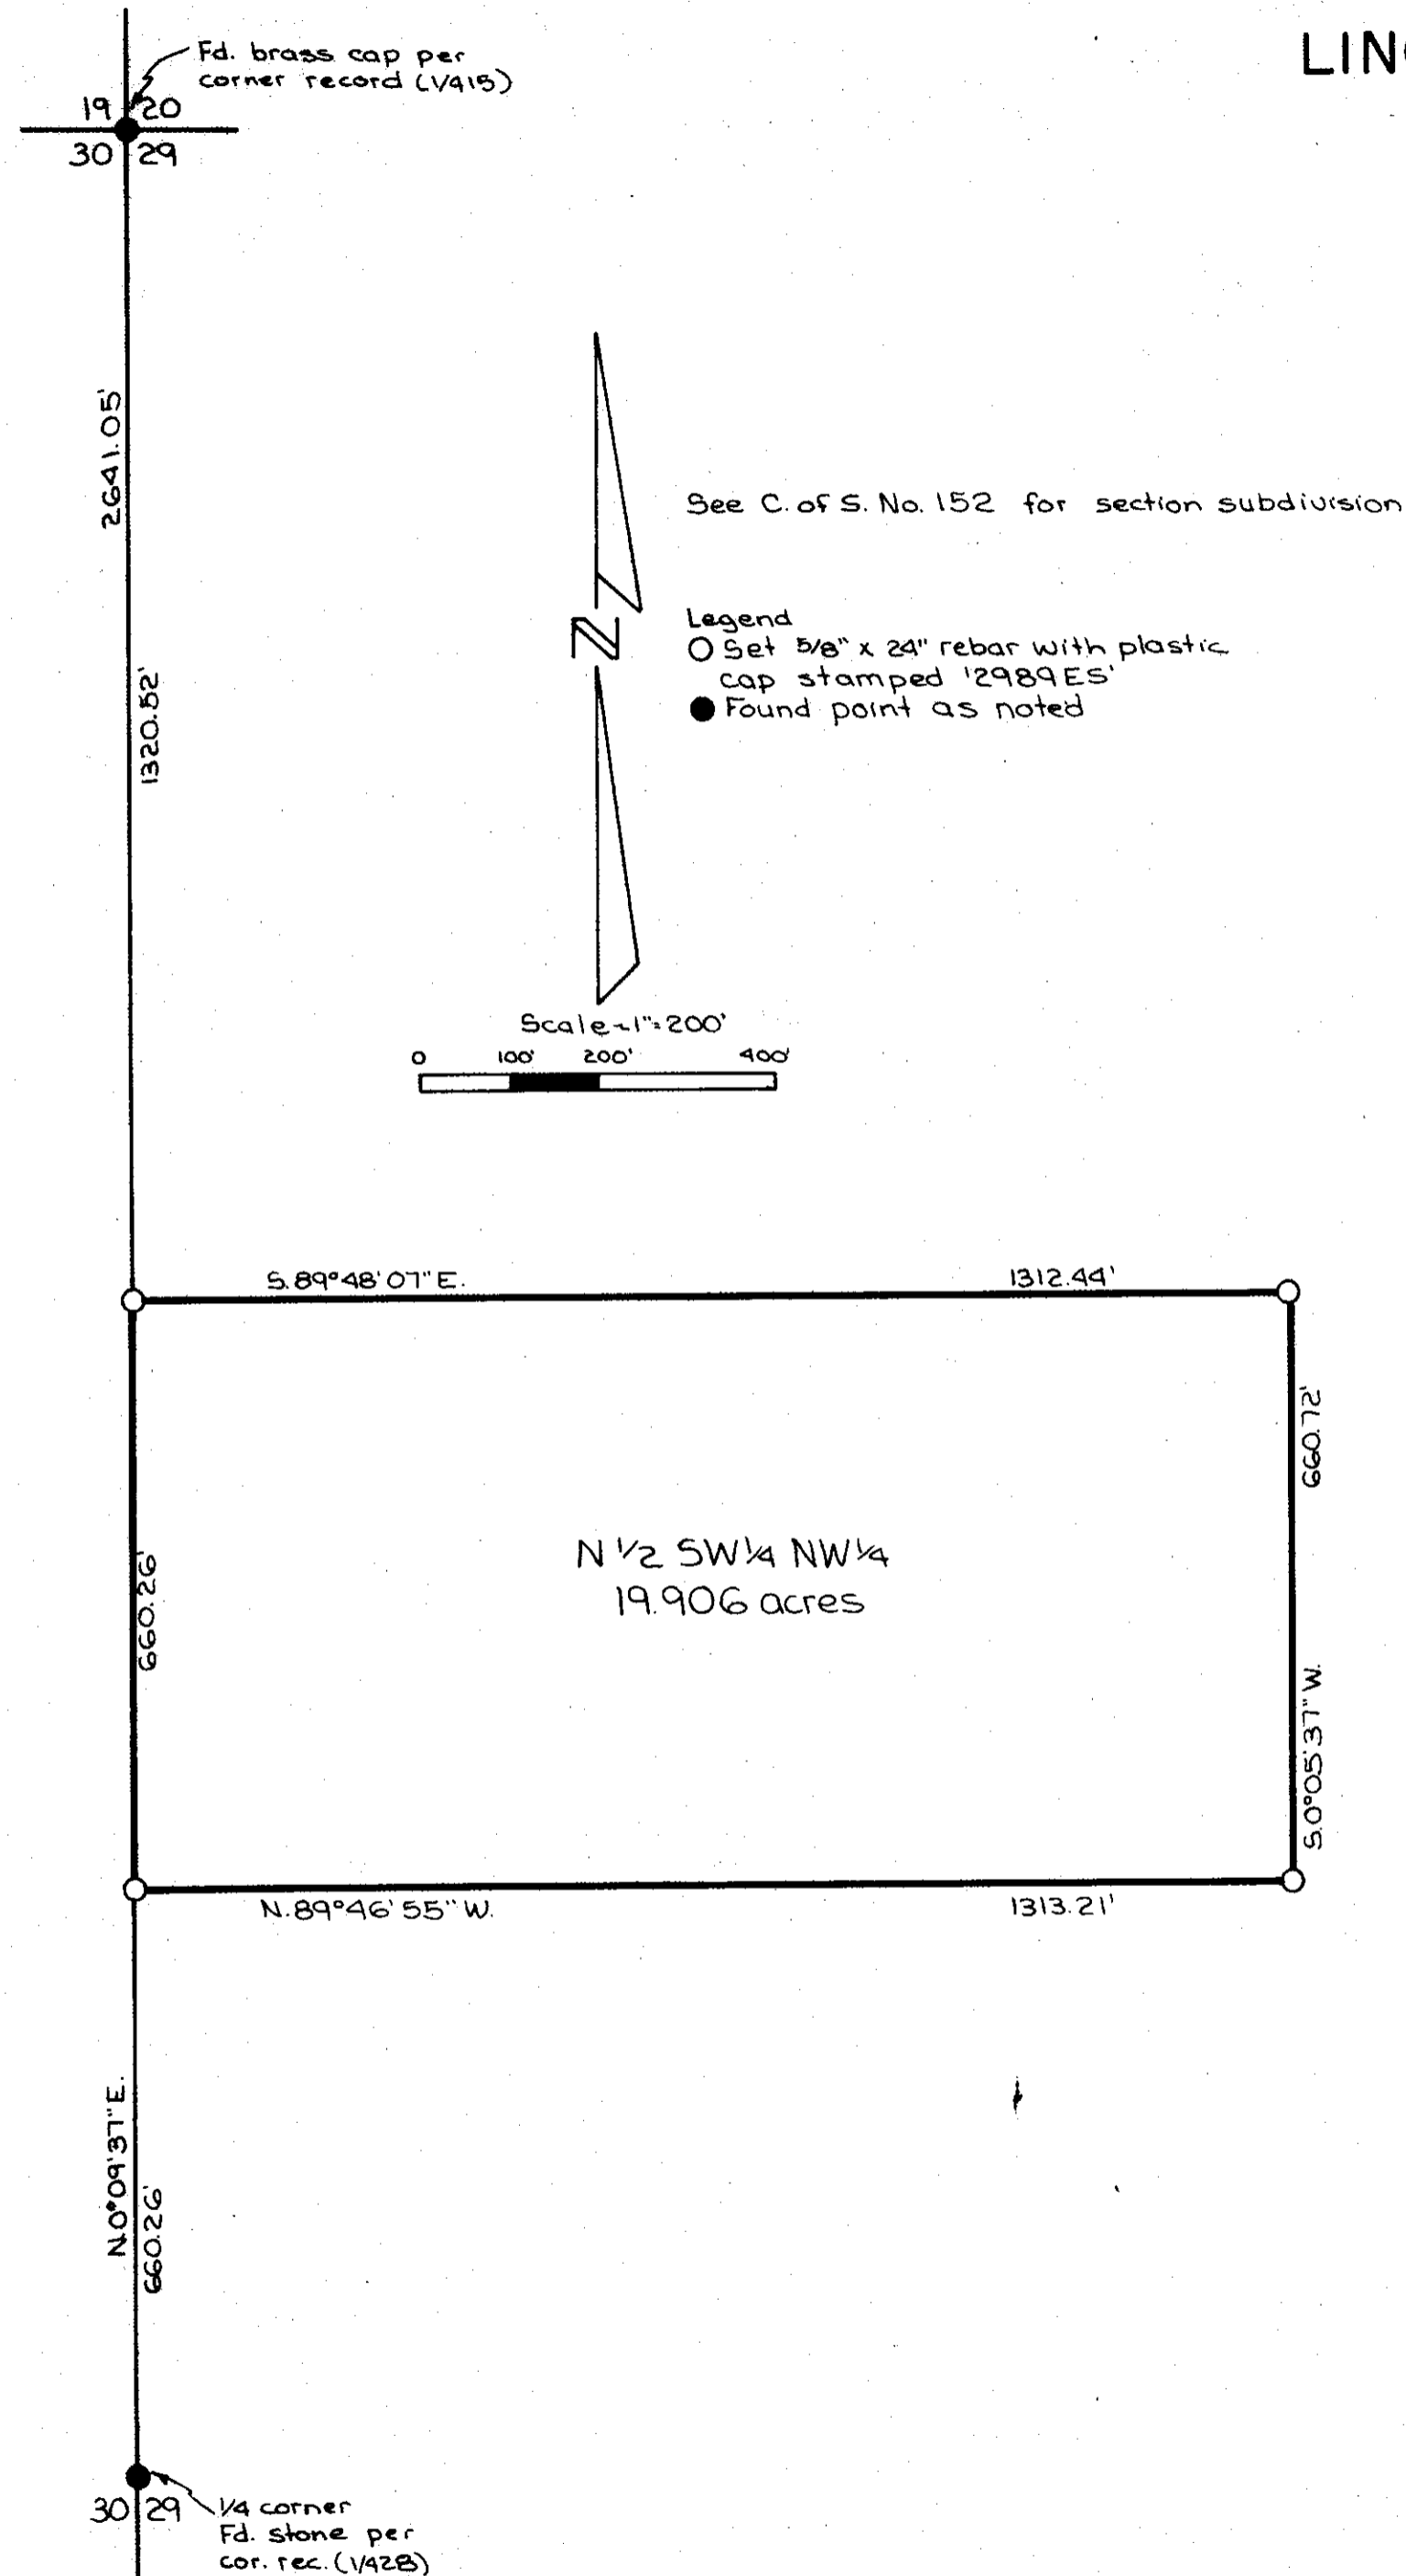

LEGAL DESCRIPTION

THE NORTH 1/2 SOUTHWEST 1/4 NORTHWEST 1/4, SECTION 29, TOWNSHIP 36 NORTH, RANGE 26 WEST, LINCOLN COUNTY, MONTANA, CONTAINING 19.906 ACRES OF LAND, ALL AS SHOWN ON THE ATTACHED PLAT WHICH IS HEREWITH INCORPORATED IN AND MADE A PART OF THIS LEGAL DESCRIPTION.

CERTIFICATE OF SURVEYOR

I, D. K. MARQUARDT, A REGISTERED CIVIL ENGINEER AND LAND SURVEYOR, CERTIFY THAT THE ATTACHED PLAT PORTRAYS A SURVEY MADE BY ME IN MAY AND JUNE, 1977, AND THAT THE FINAL PLAT HAS BEEN PREPARED IN CONFORMANCE WITH THE MONTANA SUBDIVISION AND PLATTING ACT (SECTION 11-3859 THRU 11-3876, R.C.M. 1947) AND THE REGULATIONS ADOPTED PURSUANT THERETO.

D. K. Marquardt
 REG. No. 2989 BS

STATE OF MONTANA
 COUNTY OF LINCOLN

FILED ON THE 5th DAY OF October, 19 77, A.D.,
 AT 2:45 O'CLOCK P. M.

APPROVED
 Oct 4, 1977
Melvin D. Denton
 EXAMINING LAND SURVEYOR
 REGISTRATION No. 42325

Eleanor L. Vaughan
 COUNTY CLERK AND RECORDER
 BY *Dorothy Martin* DEPUTY

APPROVED: *Jim P. May*
 CHAIRMAN, BOARD OF LINCOLN COUNTY COMMISSIONERS