


CERTIFICATE OF SURVEY
IN THE NE. 1/4 SECTION 13, T30N.
R30W., P.M.M.

FOR: BOB BEASLEY


PURPOSE OF SURVEY
PARCEL CREATION OVER 20 ACRES.

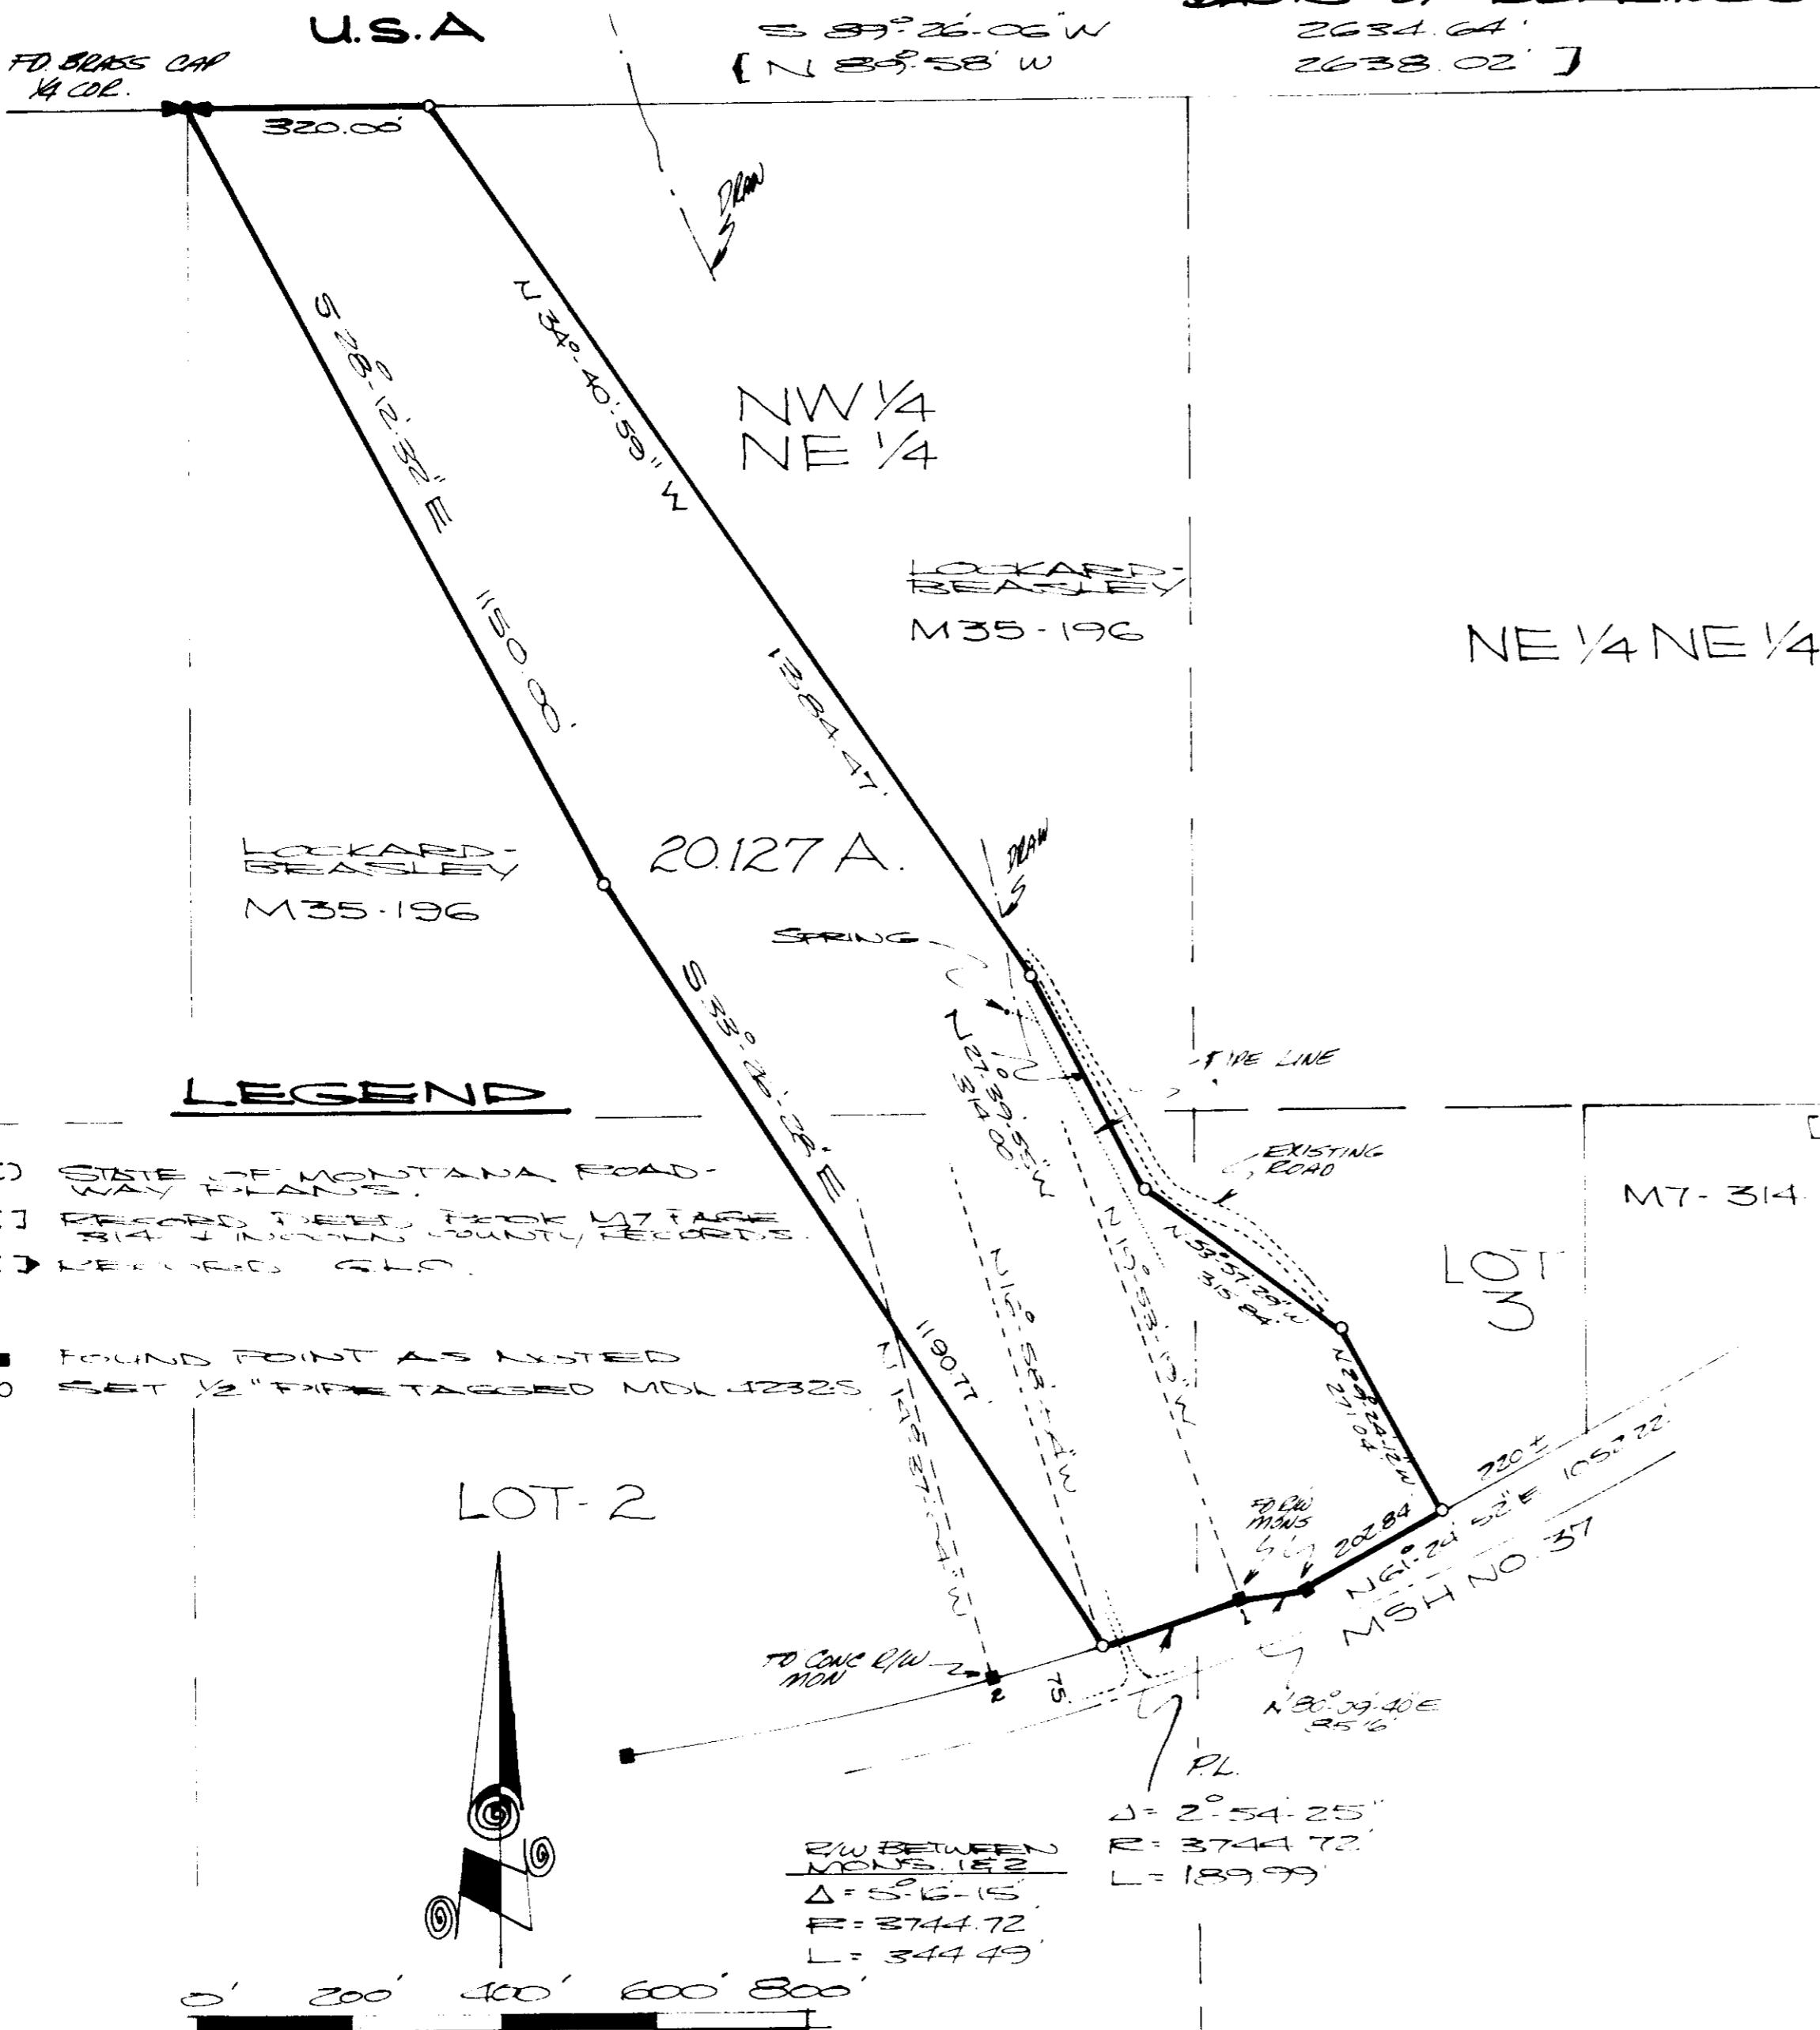

Affidavit 2/15/80 RF# 3518

BASIS OF BEARINGS

THE LINE EXTENDING FROM THE N 1/4 CORNER AND THE NE CORNER OF SECTION 13, T30N, R30W, P.M.M., ASSUMED S 89° 26' 06" W.

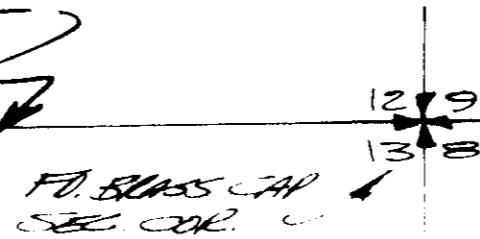

DESCRIPTION

A parcel of land in the NE 1/4 of Section 13, T30N, R30W, P.M.M.

Beginning at the North 1/4 corner of Section 13, T30N, R30W, P.M.M.; thence S 28° 12' 25" E 1150.00 feet to a 1/2 inch pipe tagged MDL 42325; thence S 33° 26' 28" E 1370.77 feet to a 1/2 inch pipe tagged MDL 42325 on a curve on the Northwesterly right-of-way line of M.S.H. No. 371 from which the radius point bears N 34° 37' 04" W 3744.72 feet; thence continuing on said right-of-way line, 187.77 feet along the arc of a curve to the left having a radius of 3744.72 feet and a central angle of 2° 54' 25" to a concrete right-of-way monument NAD 07' 40" E 85.16 feet to a concrete right-of-way monument; thence N 61° 24' 52" E 202.84 feet to a 1/2 inch pipe tagged MDL 42325; thence leaving said right-of-way line N 27° 24' 32" W 271.04 feet to a 1/2 inch pipe tagged MDL 42325; thence N 33° 37' 29" W 318.84 feet to a 1/2 inch pipe tagged MDL 42325; thence N 27° 37' 55" W 314.00 feet to a 1/2 inch pipe tagged MDL 42325 on the North boundary of aforementioned Section 13; thence S 26° 01' N along said Section line 320.00 feet to the point of beginning. This parcel contains 20.127 acres more or less. The residue to the East and to the West of this parcel is subject to an access easement to the Northerly portion of this described parcel. Also, the owners of the residue parcels retain easement rights across this described parcel for access to the Northerly portions of said residue parcels to the East and West.

APPROVED: This 20th day of September, 1977 A.D.

Robert W. Hefner 34925
Examining Land Surveyor Reg. No.

APPROVED: Chairman Lincoln County Commissioners

CERTIFICATE OF CLERK RECORDER

State of Montana County of Lincoln. Filed this 12th day of October, 1977 A.D. at 2:15 O'clock P.M.

Eleanor L. Daugherty by Betty Lee
County Clerk Recorder Deputy

CERTIFICATE OF SURVEYOR

This is to certify that the above map correctly portrays a survey made by me in _____, 1977 and that said survey is true and complete as shown and is in conformance to the Montana Subdivision and Platting Act (Section 11-3859 through 11-3876 R.C.M. 1947) and the regulations adopted pursuant thereto.

Melvin D. Lauteren Reg. No. 42325



CERTIFICATE OF SURVEY 398

JUL 1980