

CERTIFICATE
OF SURVEY

IN THE NE 1/4 NE 1/4 SECTION 18
TWP. 30 N. R 33 W. M.P.M.

OCTOBER, 1977

DESCRIPTION

An irregular tract of land near Troy in Lincoln County, Montana, lying wholly within the NE 1/4 NE 1/4 of Section 18 Twp. 30 N., R. 33 W., M.P.M., containing 20.001 acres, more or less, and more particularly described as follows:
Beginning at the Southeast corner of the NE 1/4 NE 1/4 of Section 18 Twp. 30 N., R. 33 W., M.P.M.; thence, along the east line of said Section 18, N 0°49'02" E 1173.02 feet; thence leaving said east line, S 89°29'11" W 742.79 feet; thence, parallel to the east line of said Section 18, S 0°49'02" W 1173.47 feet to a point on the south line of the NE 1/4 NE 1/4 of said Section 18; thence, along said south line, N 89°27'05" E 742.80 feet to the point of beginning.
INCLUDING a 20.0 foot Access Easement through the remaining adjacent parent tract containing 27.002 acres, more or less, as shown hereon.

CERTIFICATE OF SURVEYOR

I, Jack H. Ninneman, a duly qualified and licensed Land Surveyor of the State of Montana, do hereby certify that the survey as shown hereon in the NE 1/4 NE 1/4 of Section 18 Twp. 30 N., R. 33 W., M.P.M. was made under my supervision in October, 1977 in accordance with the provisions of Sections 11-3859 through 11-3876 of the Revised Codes of Montana, 1947; and that the said platted area was laid out on the ground as shown hereon.

Dated this 14th day of October, 1977. Jack H. Ninneman
Jack H. Ninneman, Registration No. 4661 S., Troy, Montana.

BASIS FOR BEARINGS

Bearings were based on the bearing of the East line of Section 18 Twp. 30 N., R. 33 W., M.P.M. assumed to bear N 0°49'02" E.

PURPOSE OF SURVEY

To locate the boundaries of the subject tract of land to provide for conveyance by reference hereto.

LEGEND

© 5/8"X24" Steel Rod with Cap Stamped: J.H.N. 4661 S




STATE OF MONTANA COUNTY OF LINCOLN

APPROVED: 9/14/77 John D. Paatzen
Examining Land Surveyor
Registration No. 42325
APPROVED: Jim R. May
Chairman Board of Commissioners
ATTESTED: Eleanor L. Vaughan
County Clerk and Recorder
Dated this 19 day of Oct., 1977

Filed on this 19th day of October, 1977
at 1:10 o'clock P.M.
Eleanor L. Vaughan
County Clerk and Recorder
by Betty Beale
Deputy

Certificate of Survey No. 401

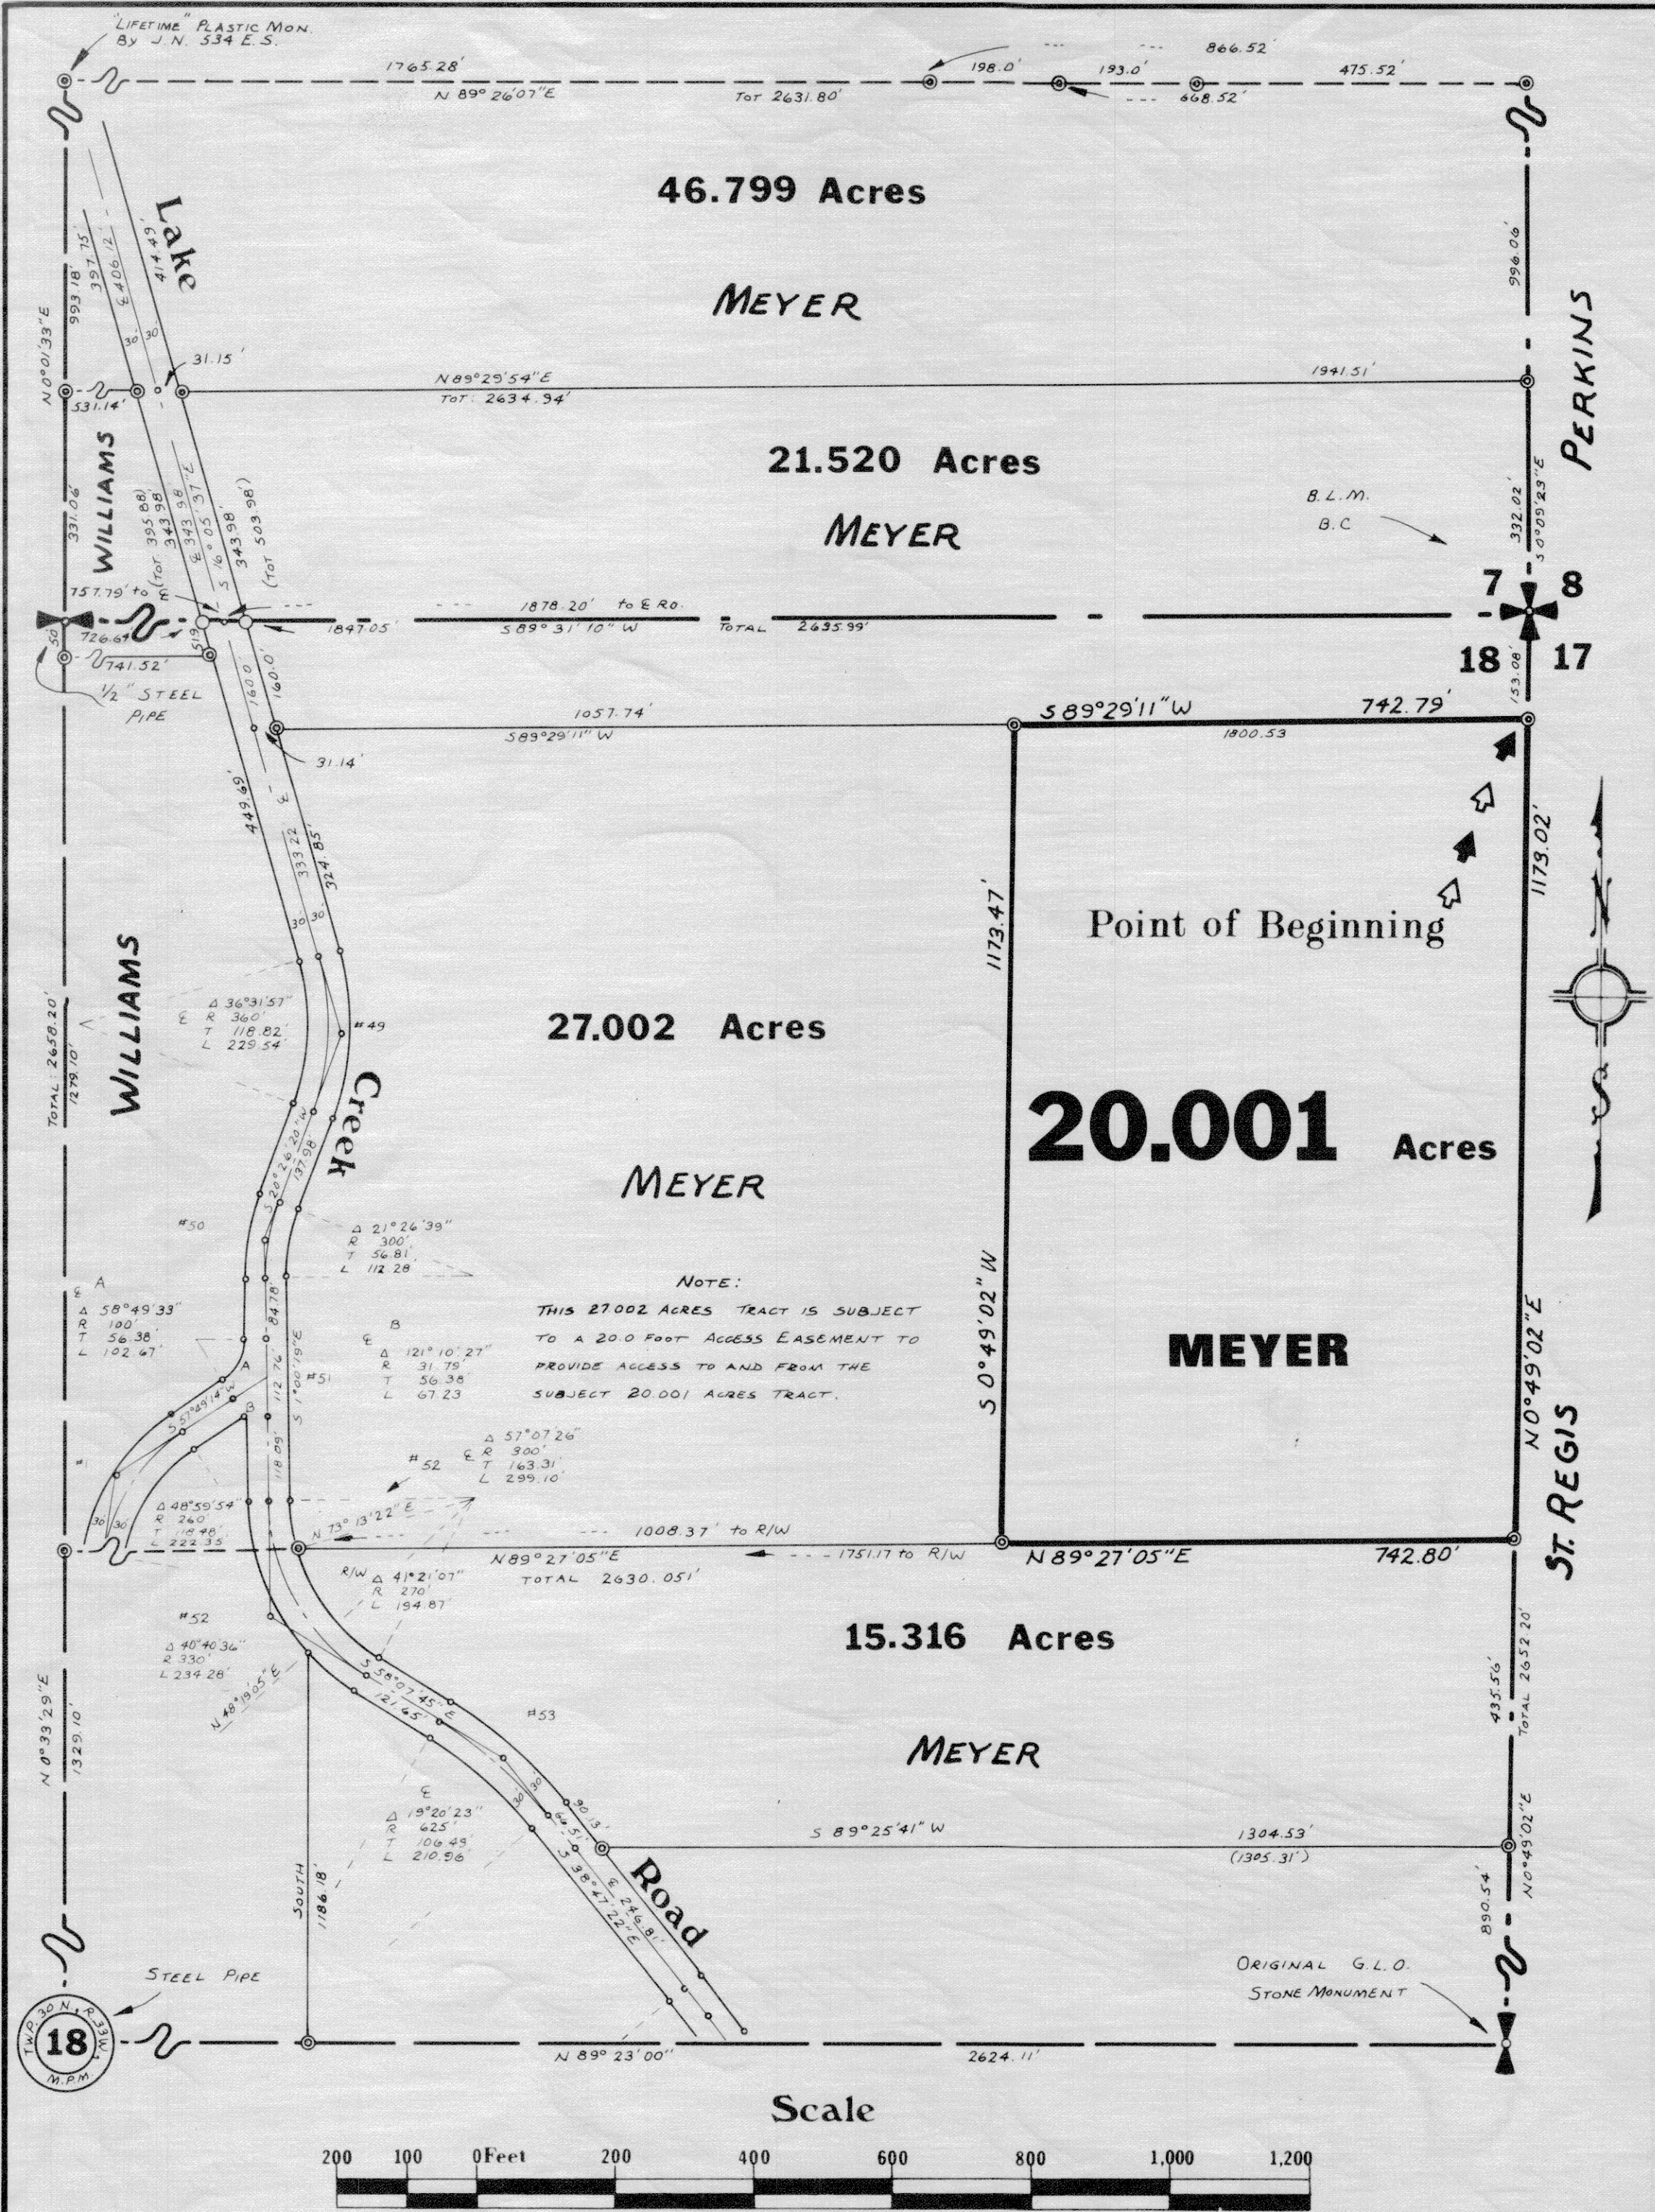

CERTIFICATE OF SURVEY

IN THE NE $\frac{1}{4}$ NE $\frac{1}{4}$ SECTION 18
TWP. 30 N. R. 33 W. M.P.M.

OCTOBER, 1977

DESCRIPTION

An irregular tract of land near Troy in Lincoln County, Montana, lying wholly within the NE $\frac{1}{4}$ NE $\frac{1}{4}$ of Section 18 Twp. 30 N., R. 33 W., M.P.M., containing 20.001 acres, more or less, and more particularly described as follows:

Beginning at the Southeast corner of the NE $\frac{1}{4}$ NE $\frac{1}{4}$ of Section 18 Twp. 30 N., R. 33 W., M.P.M.; thence, along the east line of said Section 18, N $0^{\circ}49'02''$ E 1173.02 feet; thence leaving said east line, S $89^{\circ}29'11''$ W 742.79 feet; thence, parallel to the east line of said Section 18, S $0^{\circ}49'02''$ W 1173.47 feet to a point on the south line of the NE $\frac{1}{4}$ NE $\frac{1}{4}$ of said Section 18; thence, along said south line, N $89^{\circ}27'05''$ E 742.80 feet to the point of beginning.

INCLUDING a 20.0 foot Access Easement through the remaining adjacent parent tract containing 27.002 acres, more or less, as shown hereon.

CERTIFICATE OF SURVEYOR

I, Jack H. Ninneman, a duly qualified and licensed Land Surveyor of the State of Montana, do hereby certify that the survey as shown hereon in the NE $\frac{1}{4}$ NE $\frac{1}{4}$ of Section 18 Twp. 30 N., R. 33 W., M.P.M. was made under my supervision in October, 1977 in accordance with the provisions of Sections 11-3859 through 11-3876 of the Revised Codes of Montana, 1947; and that the said platted area was laid out on the ground as shown hereon.

Dated this 14th day of October, 1977. Jack H. Ninneman
Jack H. Ninneman, Registration No. 4661 S., Troy, Montana.

BASIS FOR BEARINGS

Bearings were based on the bearing of the East line of Section 18 Twp. 30 N., R. 33 W., M.P.M. assumed to bear N $0^{\circ}49'02''$ E.

PURPOSE OF SURVEY

To locate the boundaries of the subject tract of land to provide for conveyance by reference hereto.

LEGEND

© 5/8"X24" Steel Rod with Cap Stamped: J.H.N. 4661 S

STATE OF MONTANA COUNTY OF LINCOLN

APPROVED: 7/14/77 Helen D. Fastner
Examining Land Surveyor
Registration No. 42323

APPROVED: Jim R. Mays
Chairman Board of Commissioners

ATTESTED: Eleanor S. Vaughan
County Clerk and Recorder

Dated this 19 day of Oct., 1977

Filed on this 19th day of October, 1977
at 1:10 o'clock P.M.
Sharon L. Daughn
County Clerk and Recorder
by Betty Beale
Deputy

Certificate of Survey No. 401

