



OWNER: DALE A. AND CECILIA WHITE
 PURPOSE: ALIQUOT PART
 DATE: JUNE 10, 1977

CERTIFICATE OF SURVEY
 NE 1/4, Sec. 29, T36NR26W
 LINCOLN COUNTY



See C of S. No. 152 for section subdivision.

Legend
 ○ Set 3/8" x 24" rebar with plastic cap stamped '2989ES'
 ● Found point as noted

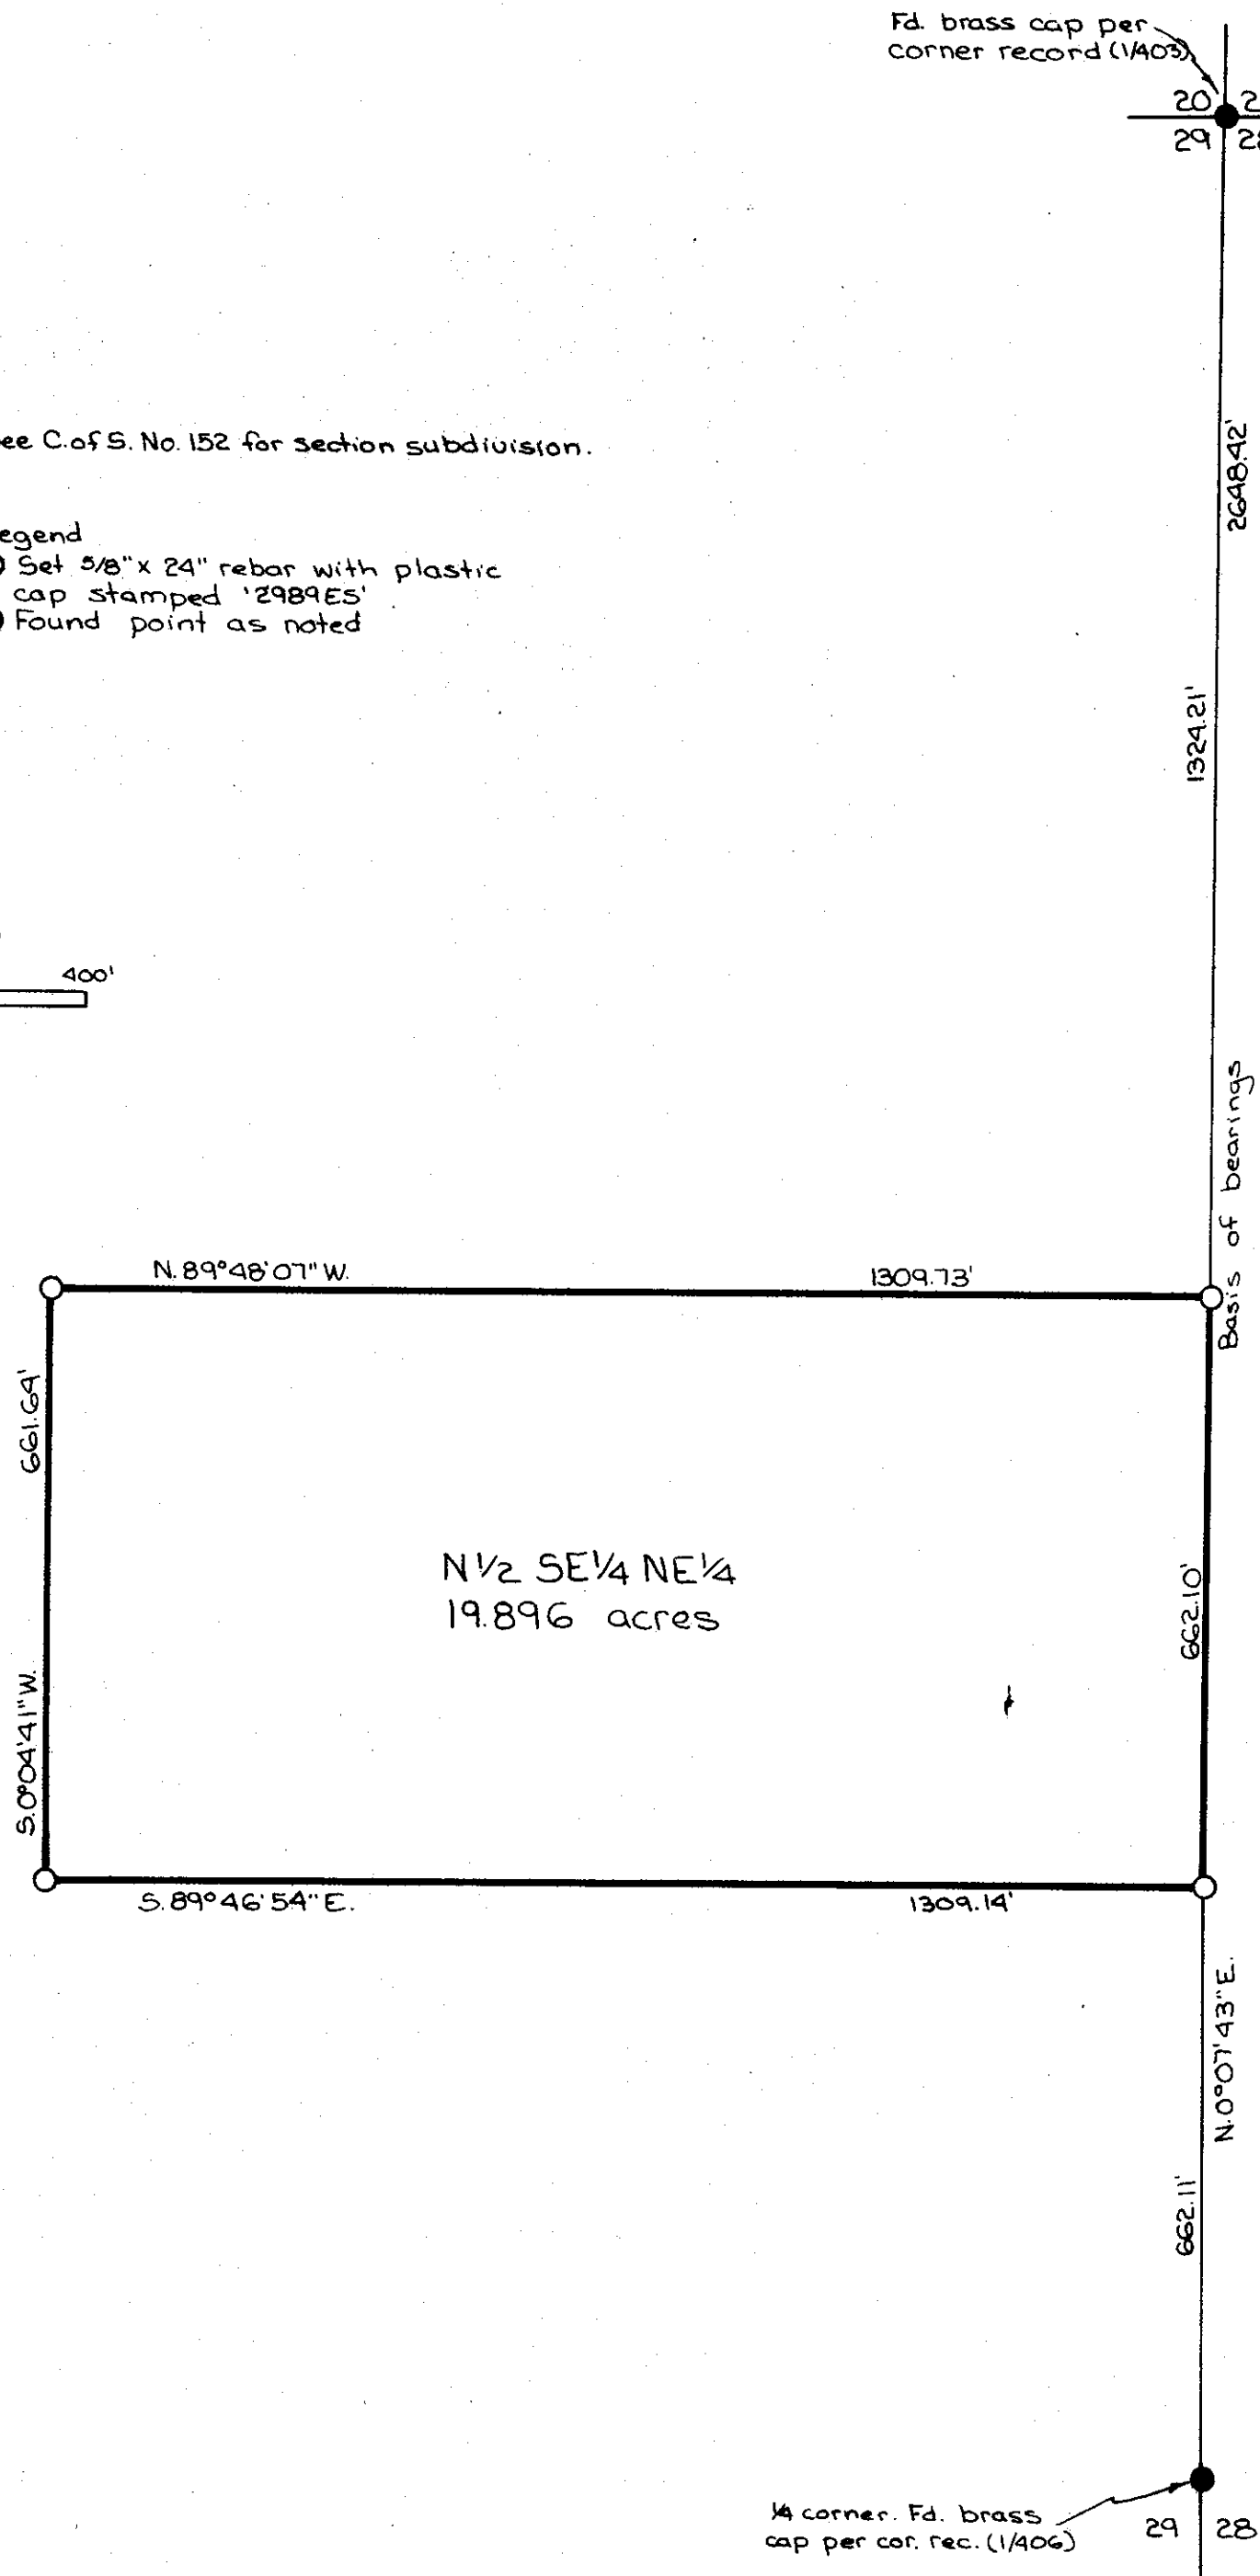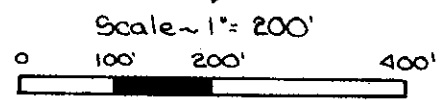

LEGAL DESCRIPTION

THE NORTH 1/2 SOUTHEAST 1/4 NORTHEAST 1/4, SECTION 29, TOWNSHIP 36 NORTH, RANGE 26 WEST, LINCOLN COUNTY, MONTANA, CONTAINING 19.896 ACRES OF LAND, ALL AS SHOWN ON THE ATTACHED PLAT WHICH IS HEREWITH INCORPORATED IN AND MADE A PART OF THIS LEGAL DESCRIPTION.

CERTIFICATE OF SURVEYOR

I, D. K. MARQUARDT, A REGISTERED CIVIL ENGINEER AND LAND SURVEYOR, CERTIFY THAT THE ATTACHED PLAT PORTRAYS A SURVEY MADE BY ME IN MAY AND JUNE, 1977, AND THAT THE FINAL PLAT HAS BEEN PREPARED IN CONFORMANCE WITH THE MONTANA SUBDIVISION AND PLATTING ACT (SECTION 11-3859 THRU 11-3876, R.C.M. 1947) AND THE REGULATIONS ADOPTED PURSUANT THERETO.

D. K. Marquardt
 REG. No. 2989 E

STATE OF MONTANA
 COUNTY OF LINCOLN

FILED ON THE 28th DAY OF October, 19 77, A.D., AT
3:15 O'CLOCK P. M.

APPROVED

Oct. 20, 1977
Melvin D. Antler
 EXAMINING LAND SURVEYOR
 REGISTRATION No. 42325

Deborah L. Vaughn
 COUNTY CLERK AND RECORDER

BY Boyd Lee DEPUTY

APPROVED:

Jim R. May
 CHAIRMAN, BOARD OF LINCOLN COUNTY COMMISSIONERS