BERTIFICATE BURURY

A PART OF H.E.S. No. 732 IN UNSURVEYED SECTION 34 TWP. 34 N., R. 33 W., M.P.M.

JANUARY, 1977

An irregular tract of land in the Yank River Valley in Lincoln County, Montana, lying shelly within B.E.S. No. 732 in Unsurveyed Section 34 Twp. 34 N., R. 33 N., R.P.R., containing 3.184 acres, many sections particularly described as follows: Beginning at Corner No. 5 of H.E.S. No. 732 in Contract & perviousarly described as follows:

Degining at corner no. 7 of n.S.B. No. 732 herself said Carrier no. 7 of n.S.B. No. 732 herself said Carrier no. 5 of n.S.B. No. 732 herself said Carrier no. 5 of n.S.B. No. 732 herself said Carrier no. 5 of n.S.B. No. 732 n. 443.05 feet to the point of beginning.

OCCASIONAL SALE CERTIFICATE

We, Elmer H. and Donald E. Ingraham, being the owners of real property delineated by the accomp Certificate of Survey, claim the exemption to the Montana Subdivision and Platting Act as provided in Section 11-3862(6) subsection(d) as an Occasional Sale. We hereby certify that no perceip from this tends or cention tracts other than this percel of land, delineated by the Certificate of Survey, will be sold, traces of servey as an Occasional Sale within a 12 month period. This 12 month period shall commone on the netarise date of sale.

State of Montana County of Lincoln)se.

The foregoing Exemption Certificate was subscribed

My Commission Expires:

Residing at: Libbs

BASIS OF BEARINGS

Hearings were based on the bearing of the line between Corner No. 1 and Corner No. 2 of H.E.S. No. 732 in Unsurveyed Section 34 Twp. 34 N., R. 33 W., N.P.M., reported to bear H 36 43 OO E in the Original Notes of said H.E.S. No. 732, which results in the bearing of S 5 30 21" W between Corner No. 5 and Corner No. 6

To locate the boundaries of the subject tract of land to provide for conveyance by reference hereto.

Found Original Stone Mommments of H.E.S. No. 732

Set 2"x24" Steel Rods with Caps stamped J.h. 534 E.S.

CERTIFICATE OF SURVEYOR

I, J. W. Ninneman, a duly qualified and licensed Civil Engineer and Land Surveyor of the State of Montana, do hereby certify that the survey as shown hereon in H.E.S. No. 732 in Unsurveyed Section 34 Twp. 34 H., R. 33 W., M.P.M. was made under my supervision in December, 1976 in accordance with the provisions of Sections 11-3859 through 11-3876 of the Revised Codes of Montana, 1947; and that the said platted area was laid out on the ground as shown hereon.

Dated JANUARY 4 ,1977. Troy, Nontana.

J.W. Bimenan, Registration No. J.N. 534 g. S.


STATE OF MONTANA

APPROVED: /1/17 Melonia **Examining Land Surveyor** Registration No. #2225

Dated this 23 day of Nov 1977

this 23 rd day of November, 19 27 01 10:40 0'clock A.M.

Certificate of Survey No. 422

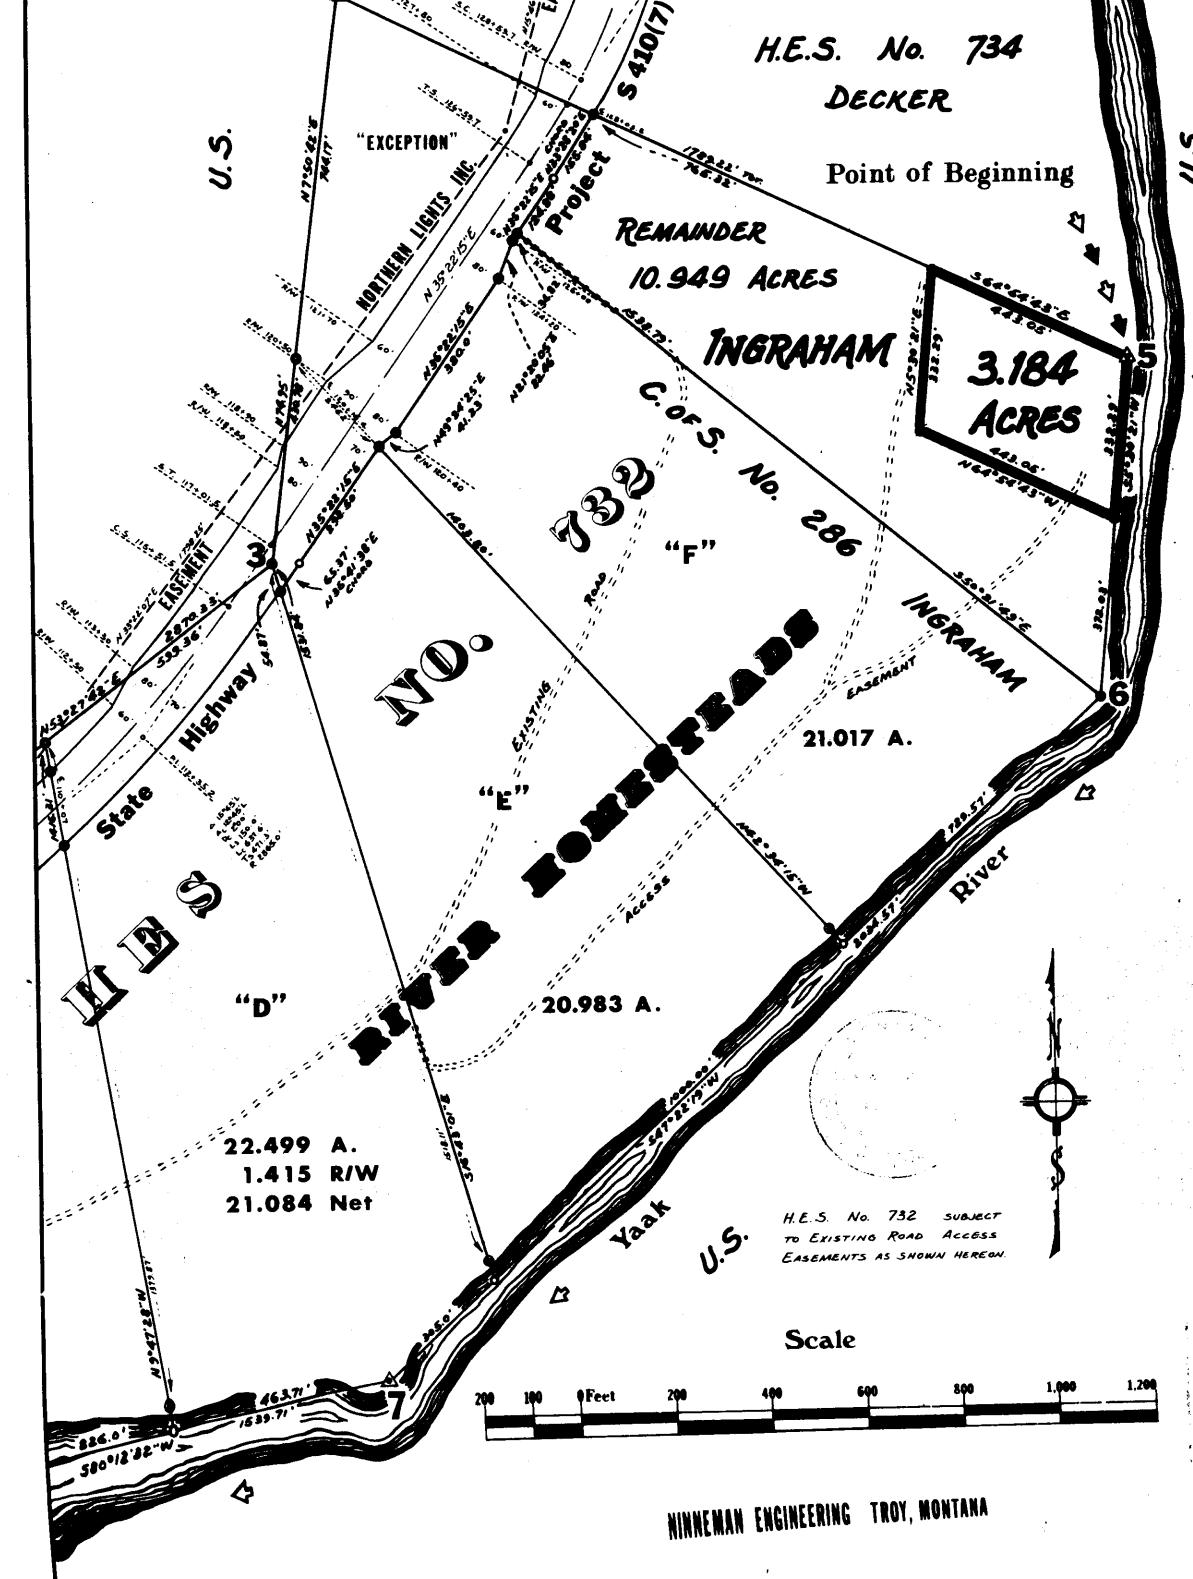

Sanitary Restrictions hemoved 11/9/17