

AMENDED CERTIFICATE OF SURVEY

A PARCEL OF LAND IN THE 44-
IN THE WEST 1/2, SECTION 24, T 31 N
R 32 W, PMM.

SURVEY AND PLAT
PREPARED AT THE
REQUEST OF PAT
BAKER.

DESCRIPTION

A parcel of land in H.E.S. No. 441 being portions
of Government Lots 6 and 7 and part of the SE 1/4, NE 1/4,
Section 24, T31N, R32W, P.M.M.

Beginning at corner No. 5 of H.E.S. 441 reported to be on the easterly boundary of Section 24, T33N, R32W, P.M.M.; and from which the east 1/4 corner of said Section bears $50^{\circ}10'15''E$ 388.74 feet. Thence from said corner No. 5 S16°50'12"W 1411.75 feet to the G.L.O. meander line of the Kootenai River; thence N51°02'25"W 879.01 feet along said meander line; thence N72°32'25"W 417.19 feet along said meander line; thence leaving said meander line N28°54'32"E 1482.93 feet to the northerly boundary of aforementioned H.E.S. 441; thence SS1°00'57"E along said boundary 744.44 feet to the point of beginning. This parcel contains 35.085 acres more or less.

The parcel is subject to exceptions as mentioned in Book 11, Page 304, and any other exceptions of record.

PURPOSE

~~Parcel creation over 20 acres.~~

APPROVED: This 5th day of APRIL
Jack W. Zimmerman 594 ES
Examining Land Surveyor Reg. No.

APPROVED: John L. Moore
Chairman Lincoln County Commissioner

CATE OF CLERK RECORDER

State of Montana County of Lincoln. Filed this 2nd day of July, 1878 A.D. at the Sub-Office of the U.S. Post-Office at Lincoln, Montana.

day of April, 1978 A.D. at 3:35 o'clock P.M.
Eleanor L. Vaughn by Betty Lee
County Clerk Recorder Deputy

PURPOSE OF AMENDMENT


SET 2 ADDITIONAL POINTS ON
BAKER REMAINDER SHOWN
THUS O. ADD RECORD DISTANCE
ON EAST SECTION LINE.

CHANGE AREAS ON PARCELS
CHANGE DISTANCES AND BEARINGS ON
MEANDER LINE.
CHANGE DISTANCES AND BEARINGS
ON LINES RUN SOUTHEASTERLY TO
MEANDER LINE.

CERTIFICATE OF SURVEYOR

SURVEYOR'S CERTIFICATE
This is to certify that the above map correctly portrays a survey made by me in DECEMBER, 1977 and that said survey is true and complete as shown and is in conformance to the Montana Subdivision and Platting Act {Section 11-3859 through 11-3876 R.C.M. 1947} and the regulations adopted pursuant thereto.

Melvin D. Lauteren
Melvin D. Lauteren Reg. No. 42325

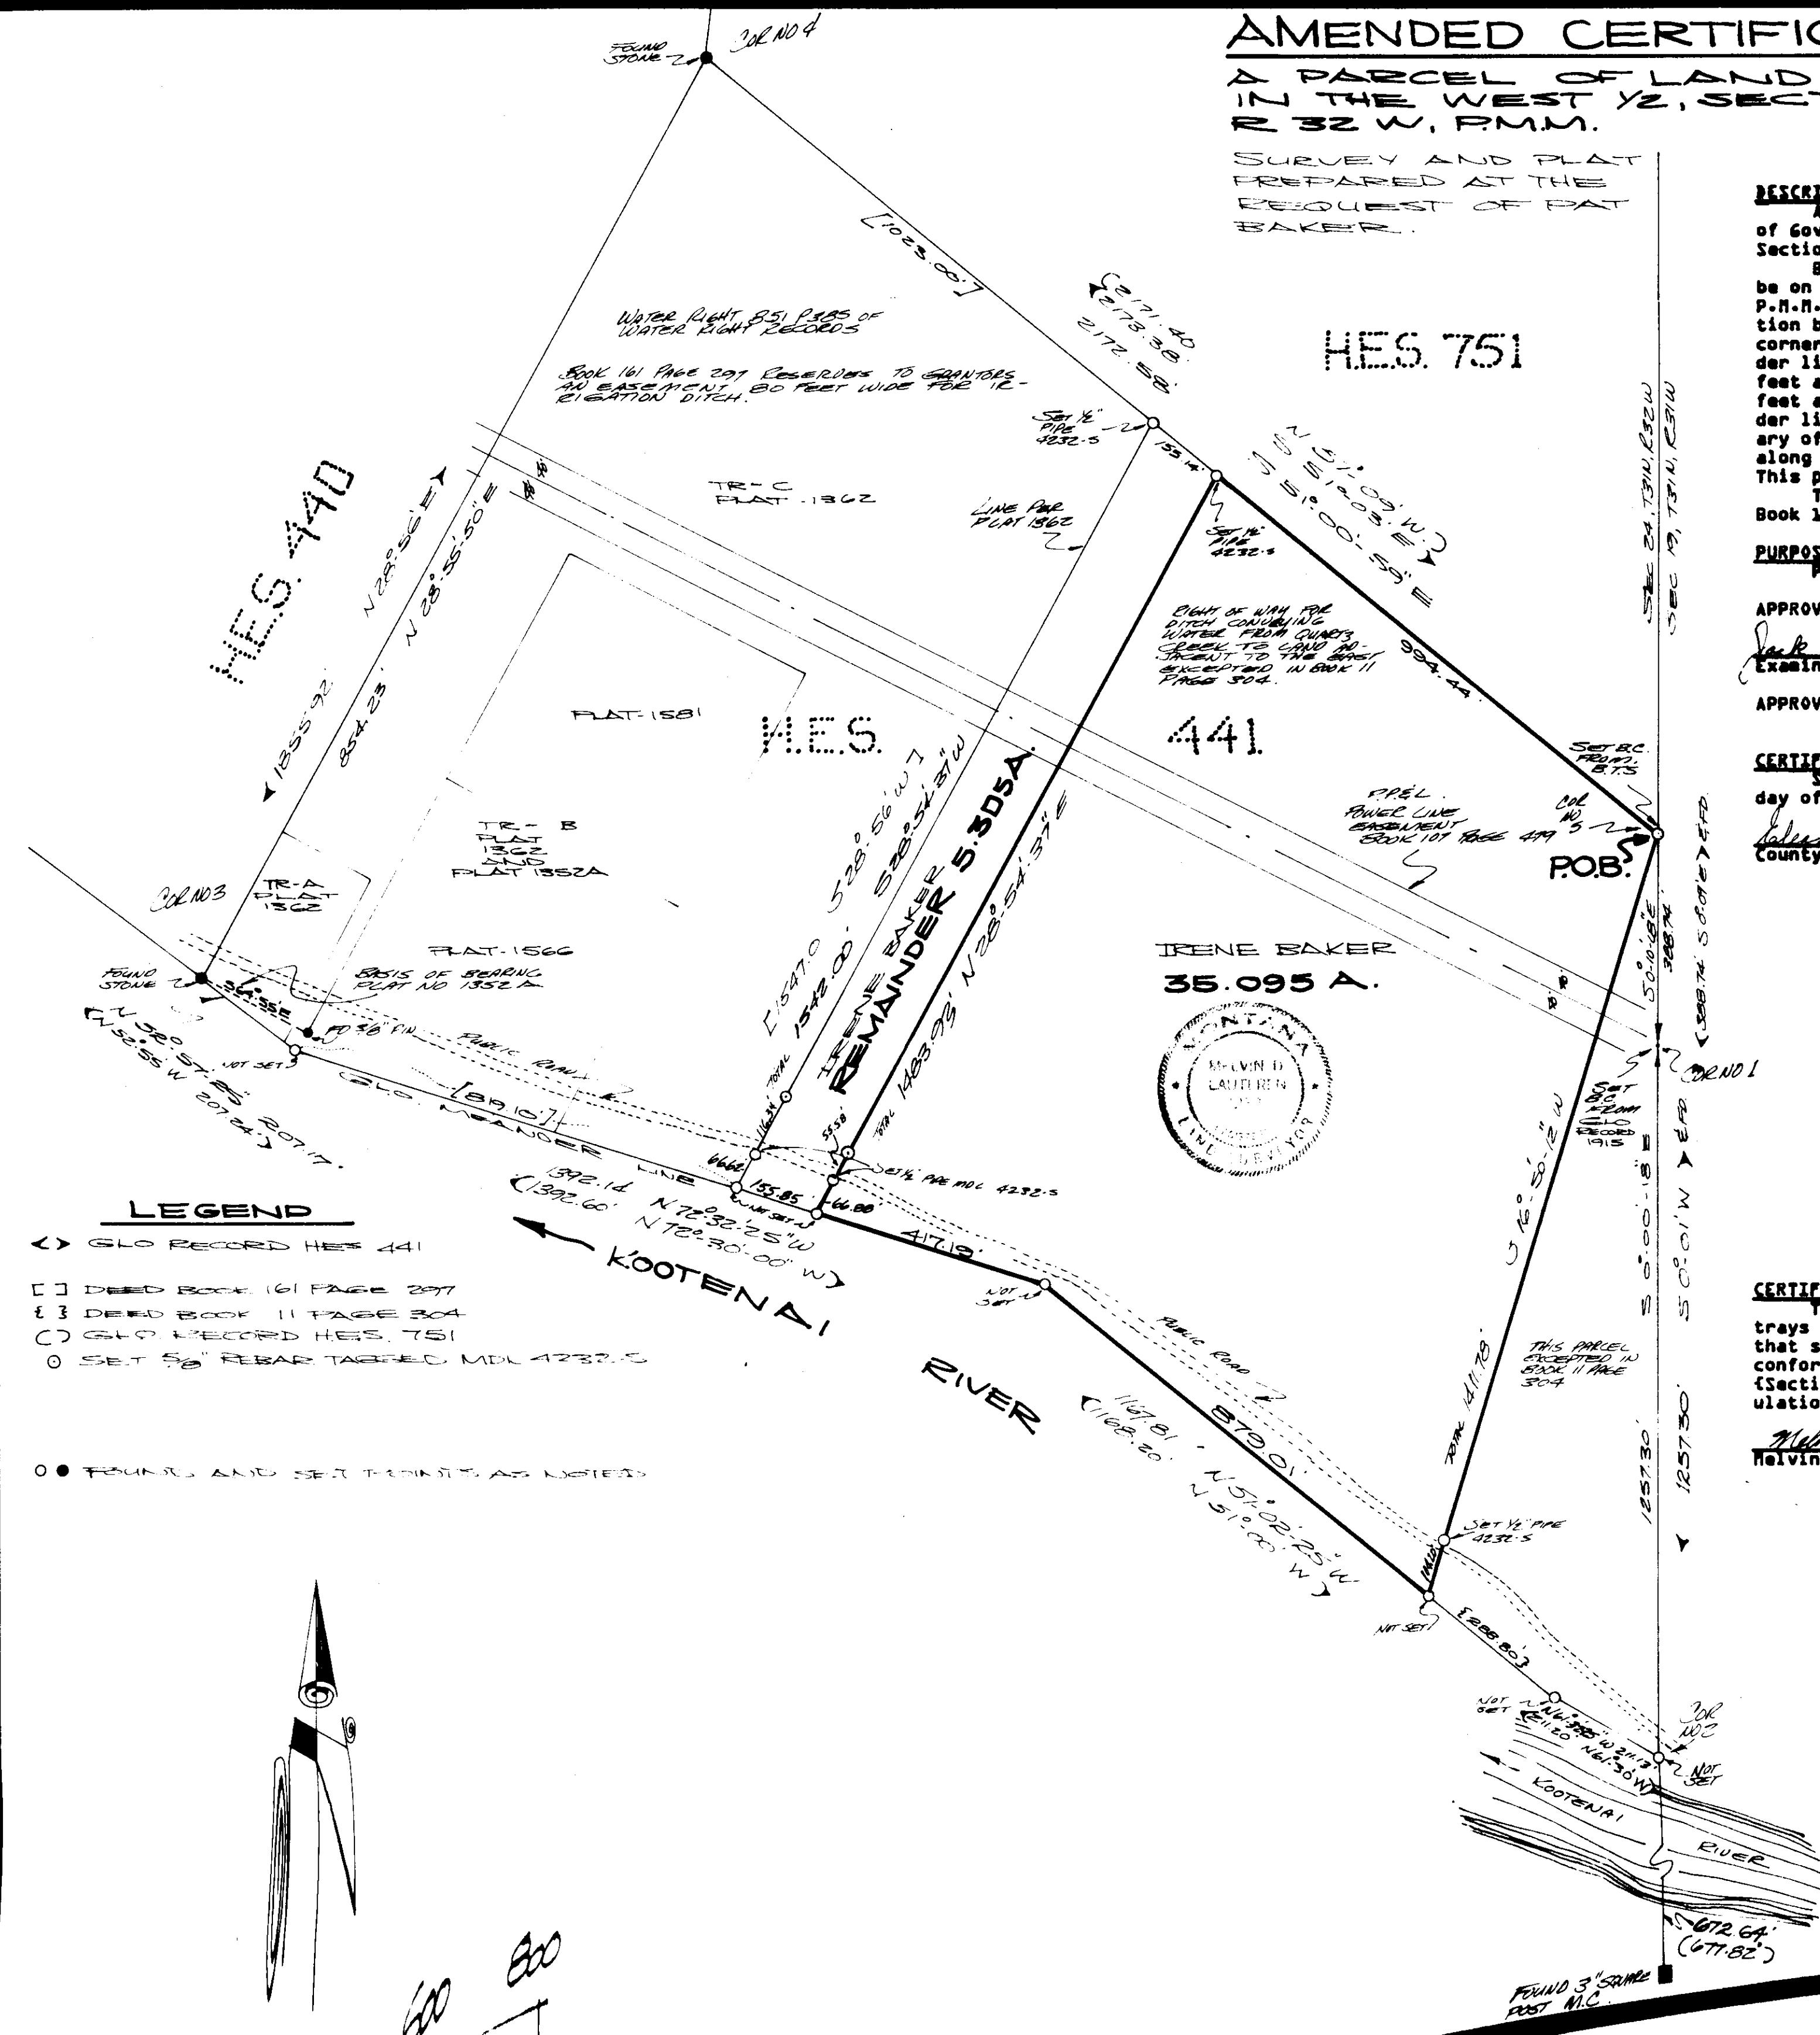

CERTIFICATE OF SURVEY

SILVERLY AND PLATINUM
PREPARED AT THE
REQUEST OF THE
MAKER.

DESCRIPTION

A parcel of land in H.E.S. No. 441 being portions
of Government Lots 6 and 7 and part of the SE 1/4, NE 1/4,
Section 24, T31N, R32W, P.M.M.

Beginning at corner No. 5 of H.E.S. 441 reported to be on the easterly boundary of Section 24, T31N, R32W, P.M.M.; and from which the east 1/4 corner of said Section bears S0°10'09"E 389.34 feet. Thence from said corner No. 5 S16°53'52"W 1407.58 feet to the G.L.O. meander line of the Kootenai River; thence N51°07'48"W 878.14 feet along said meander line; thence N72°37'48"W 416.05 feet along said meander line; thence leaving said meander line N28°55'43"E 1482.83 feet to the northerly boundary of aforementioned H.E.S. 441; thence S51°00'57"E along said boundary 944.44 feet to the point of beginning. This parcel contains 35.000 acres more or less.

The parcel is subject to exceptions as mentioned in Book 11, Page 304, and any other exceptions of record.

PURPOSE

~~Parcel creation over 20 acres.~~

APPROVED: This 23rd day of DECEMBER, 1977 A.D.
Robert W. Johnson 3492 ES
Examining Land Surveyor Reg. No.

APPROVED: John L. Money
Chairman Lincoln County Commissioners

CERTIFICATE OF CLERK RECORDER
State of Montana County of Lincoln. Filed this 29th
day of December, 1977 A.D. at 105 o'clock P.M.
Eleanor L. Vaughan by Darathy Martin
County Clerk Recorder Deputy

CERTIFICATE OF CLERK RECORDER


State of Montana County of Lincoln. Filed this ^{d/14}
day of December, 1977 A.D. at 11st o'clock P.M.

Eleanor L. Vaughan by Dorothy Merton
County Clerk Recorder Deputy

CERTIFICATE OF SURVEYOR

This is to certify that the above map correctly portrays a survey made by me in DECEMBER, 1977 and that said survey is true and complete as shown and is in conformance to the Montana Subdivision and Platting Act {Section 11-3859 through 11-387b R.C.M. 1947} and the regulations adopted pursuant thereto.

Melvin D. Lauteren Reg. No. 42325

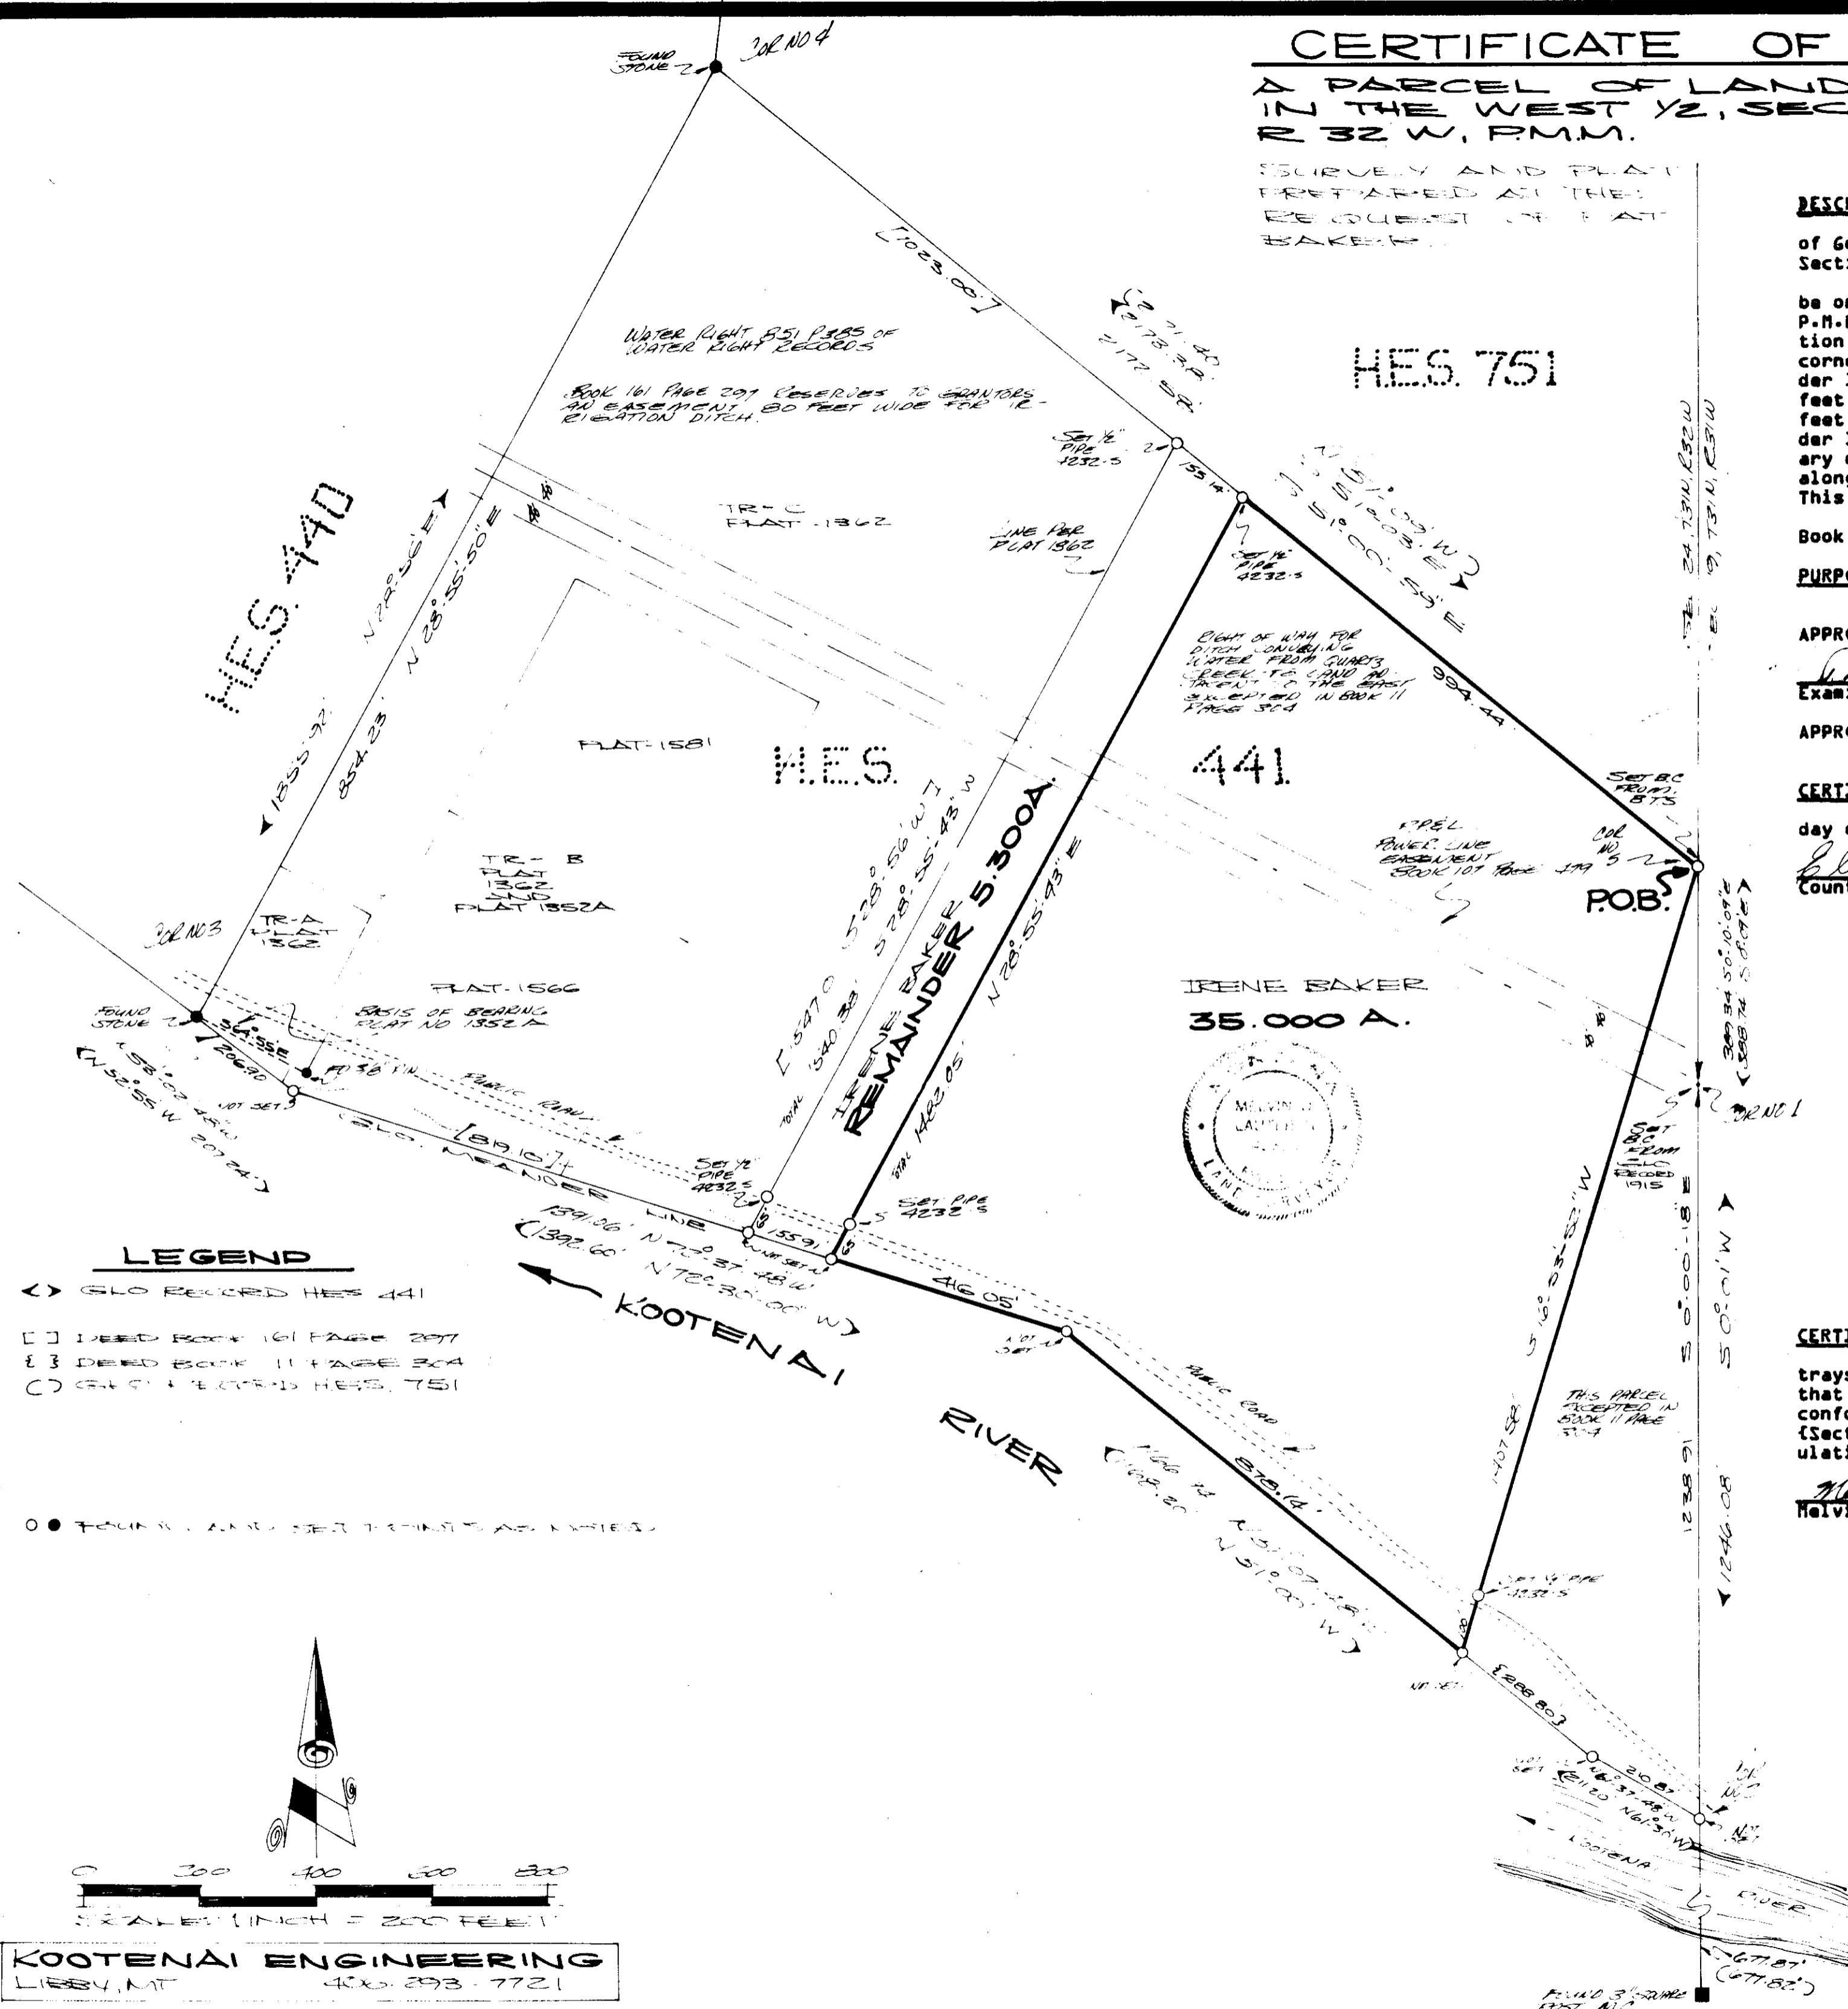

KOOTENAI ENGINEERING
LIBBY, MT 406-293-7721

CERTIFICATE OF SURVEY 435