



FOR: DELBERT CARR

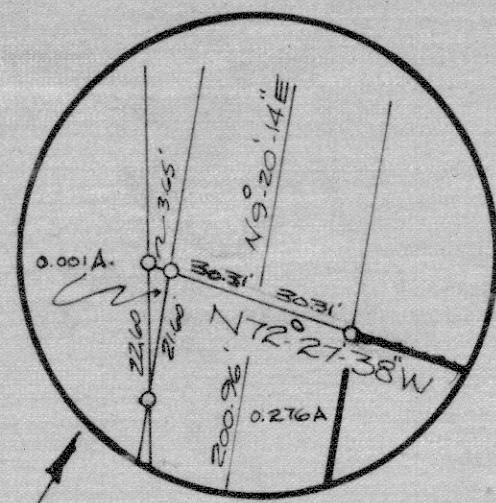

NO SCALE

U.S.F.S.

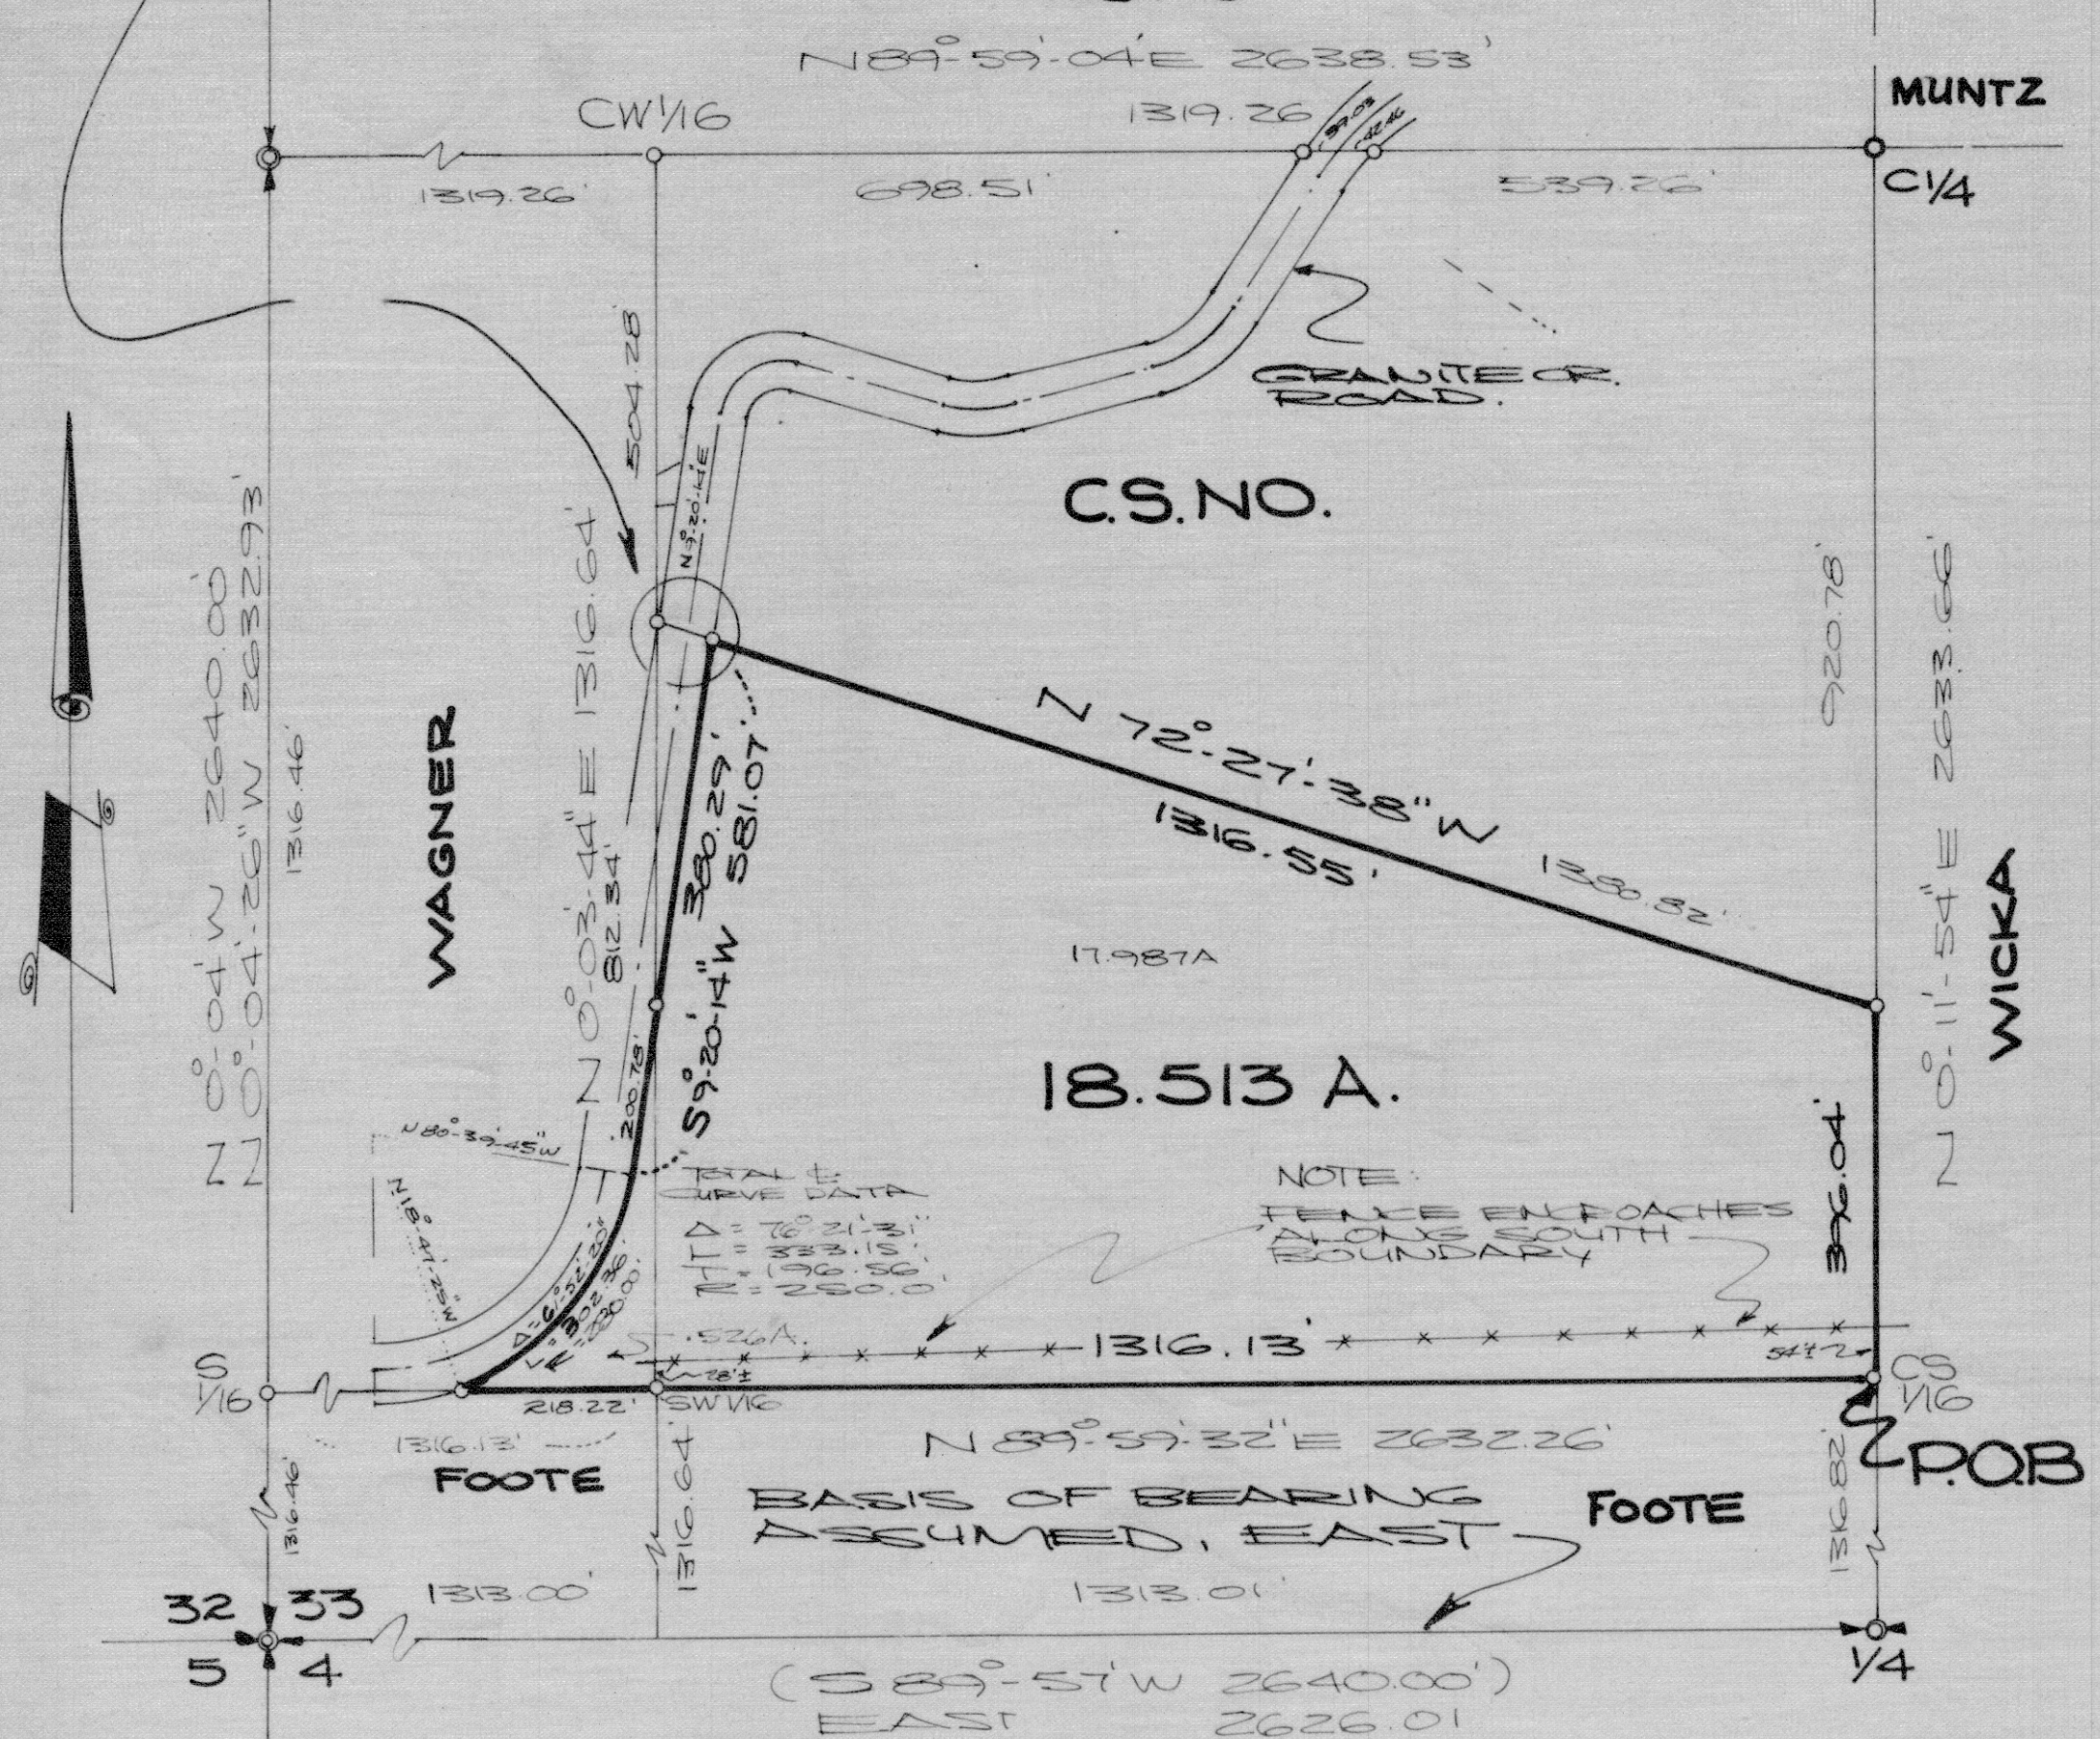


BASIS OF BEARING


$\frac{1}{2} \times \frac{1}{2} = \frac{1}{4}$

PURPOSE OF SURVEY

PARCEL CREATION FOR OCCASIONAL SALE.

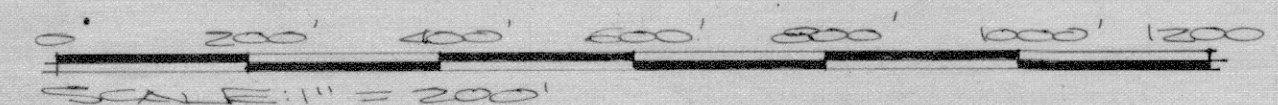

KOOTENAI ENGINEERING
CIVIL ENGINEERING AND LAND SURVEYING
LIBBY, MT. 406-293-7721

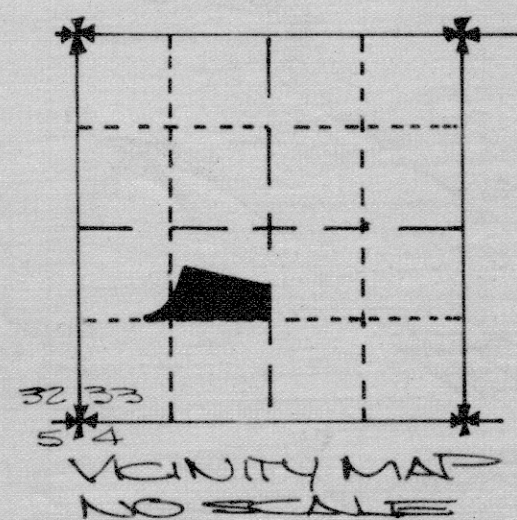

DESCRIPTION

A parcel of land in the North 1/2 of the Southwest 1/4, Section 33, T30N, R31W, P.M.M.

Beginning at a 1/2 inch pipe tagged MDL 4232S which marks the position of the center South 1/4th corner of Section 33, T30N, R31W, P.M.M.; thence S89°54'32"W along the standard subdivision line 1534.35 feet to the Southerly right-of-way line of Granite Creek Road marked by a 1/2 inch pipe tagged MDL 4232S; thence, along said right-of-way, through the arc of curve to the left having a delta of 61°52'20" and a radius of 280.00 feet, 302.36 feet; thence continuing along said right-of-way N7°20'14"E 581.07 feet to a 1/2 inch pipe tagged MDL 4232S; thence leaving said right-of-way S72°27'38"E 1316.55 feet to the North South centerline of aforementioned Section 33, said point marked by a 1/2 inch pipe tagged MDL 4232S, thence S0°11'54"W along said centerline 396.04 feet to the point of beginning. This parcel contains 18.513 acres more or less.

CERTIFICATE OF EXEMPTION AS AN OCCASIONAL SALE

I, DEWEET D. CARR, being the owner of real property delineated on the accompanying certificate of survey, claim the following exemption, to the review process of the Montana Subdivision and Platting Act as provided under Section 11-3662 (b) Subsection (d) as an occasional sale. I certify that no parcels other than this parcel of land delineated by the certificate of survey will be sold, transferred or conveyed within a 12 month period. This 12 month period shall commence on the notarized date of sale.

8-27-77
Date

State of Montana
County of Lincoln

The foregoing exemption certificate was subscribed and sworn to before me this 27
day of August, 1977 A.D. Notary Public in and for the State of Montana.
Residing at Libby. My commission expires September 22, 1978.

Rebecca J. Veronsmeyer
Notary Signature

APPROVED: This 24TH day of JUNE, 1977 A.D.

Robert P. Hallerman 3492ES
Examining Land Surveyor Reg. No.

APPROVED: Don K. Meyer
Chairman Lincoln County Commissioners

CERTIFICATE OF CLERK RECORDER

State of Montana County of Lincoln. Filed this 8th day of February, 1978
A.D. at 1:25 o'clock A.M.

County Clerk Recorder by Betty Bell
Deputy

CERTIFICATE OF SURVEYOR

This is to certify that the above map correctly portrays a survey made by me in MAY & JUN., 1977 and that said survey is true and complete as shown and is in conformance to the Montana Subdivision and Platting Act (Section 11-3857 through 11-3876 RCM 1977), and the regulations adopted pursuant thereto.

Melvin D. Lauteren
Melvin D. Lauteren Reg. No. 4232S

LEGEND

02 SET 1/2" ID. PIPE MARKED MDL 423277
 02 FOUND BRASS CAP BY BLM 1973
 02 G.L.O. RECORD.

CERTIFICATE OF SURVEY NO. 446

INDEXED 2/10/78 JES