
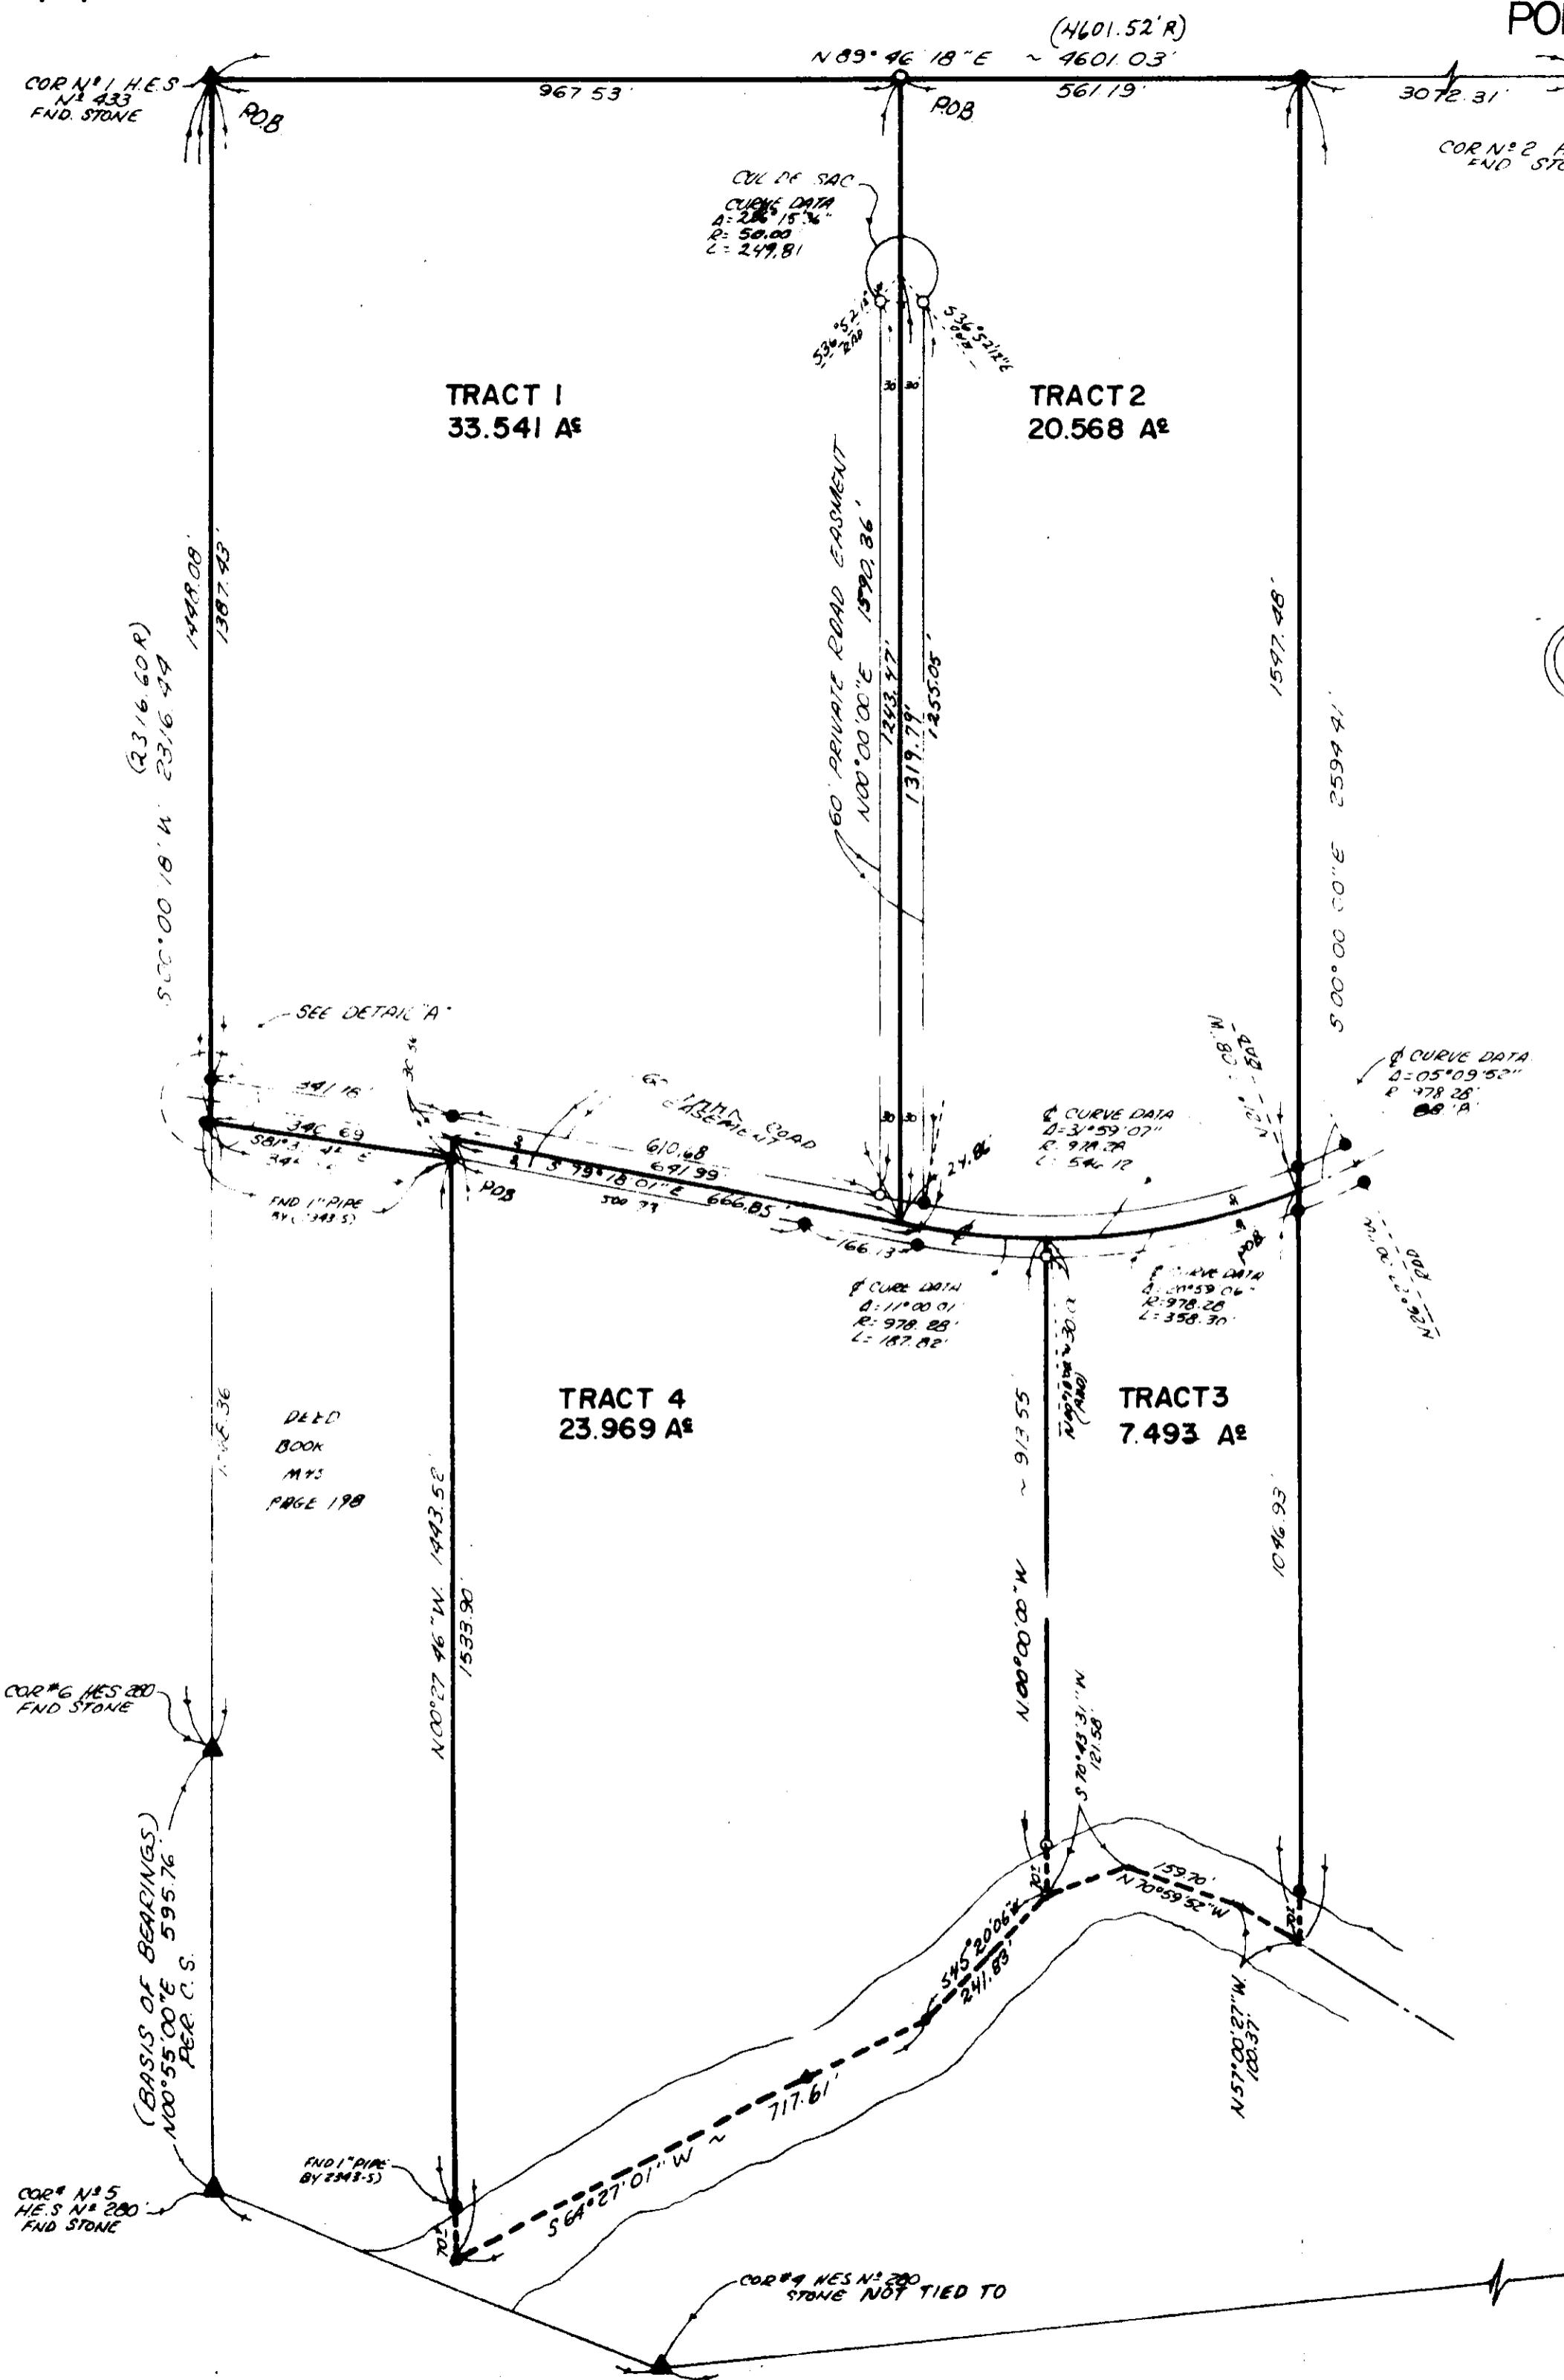


FOR: SPOKIE & MARTINI
MAY, 13, 1978

PORTION H.E.S. CERTIFICATE OF SURVEY
(UNSURVEYED)
Nº 280, SECT. 3, T. 35 N., R. 32 W., P.M.M., LINCOLN CO.

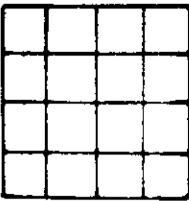

PURPOSE OF SURVEY: TRACT 1: OVER 20 ACRES
TRACT 2: OVER 20 ACRES
TRACT 3: REMAINDER
TRACT 4: OVER 20 ACRES

BY: DOYLE ENTERPRISES, 285 N. MAIN, KALISPELL, MT. 59901

DESCRIPTION

Four (4) tracts of land situated, lying and being in unsurveyed Section Three (3) of Township Thirty-five (35) North, Range Thirty-two (32) West, P.M.M., Lincoln County, Montana and more particularly described as follows to wit:

TRACT 1

Beginning at corner No. 1 of H.E.S. 433, which is a found stone; thence N 89° 46' 18" E and along the north line of H.E.S. 433 a distance of 967.53 feet to a set iron pin; thence south 1590.36 feet to a point on the center line of a 60 foot road easement known as Yaak Road; thence N 79° 14' 01" W and along said center line of Yaak Road a distance of 641.99 feet to a point; thence S 00° 27' 46" E, 30.36 feet to a found stone; thence N 81° 37' 45" W a distance of 340.69 feet to a point on the westerly boundary of H.E.S. 433; thence N 00° 00' 18" E and along the west boundary of H.E.S. 433 a distance of 1448.08 feet to the place of beginning and containing 33.541 acres of land more or less. Subject to and together with a road easement along the southerly and easterly boundary thereof as shown on the annexed drawing. Subject to and together with all easements of record.

TRACT 2

Commencing at corner No. 1 of H.E.S. 433, which is a found stone; thence N 89° 46' 18" E and along the north line of H.E.S. 433 a distance of 967.53 feet to a set iron pin and being the true point of beginning of the tract of land herein described; thence continuing N 89° 46' 18" E a distance of 561.19 feet to a found iron pin; thence south 1547.48 feet to a point on the center line of a 60 foot road easement known as Yaak Road, which point is on a 97.24 foot radius curve concave northwesterly (radial bearing of N 21° 17' 05" W); thence in a southwesterly then northwesterly direction through a central angle of 31° 54' 05" an arc length of 746.12 feet to the P.T. of said curve; thence N 79° 14' 01" W a distance of 24.56 feet to a point; thence north 1590.36 feet to the place of beginning and containing 20.568 acres of land more or less. Subject to and together with a 60 foot road easement along the southerly and westerly boundary thereof as shown on the annexed drawing. Subject to and together with all easements of record.

TRACT 3

Commencing at corner No. 1 of H.E.S. 433 which is a found stone; thence N 89° 46' 18" E and along the north boundary of H.E.S. 433 a distance of 1528.72 feet to a found iron pin; thence south 1547.48 feet to a point on the center line of a 60' road easement known as Yaak Road and being the true point of beginning of the tract of land herein described; thence continuing south 1046.43 feet to a point on the center line of Yaak River; thence along the approximate center line of Yaak River the following courses and distances; N 57° 00' 00" W a distance of 100.37 feet; N 70° 59' 52" W a distance of 159.70 feet; S 70° 42' 01" W a distance of 121.58 feet to a point; thence north a distance of 913.55 feet to a point on the center line of Yaak Road which is on a 97.24 foot radius curve concave northwesterly (radial bearing of N 00° 14' 02" W); thence in a northeasterly direction through a central angle of 20° 59' 06" an arc length of 356.30 feet to the place of beginning and containing 7.493 acres of land more or less. Subject to and together with a 60 foot road easement along the northerly boundary thereof as shown on the annexed drawing. Subject to and together with all easements of record.

TRACT 4

Commencing at corner No. 1 of H.E.S. 433 which is a found stone; thence S 00° 00' 18" E a distance of 1448.06 feet to a point; thence S 81° 37' 45" W a distance of 340.69 feet to a found iron pin and the true point of beginning of the tract of land herein described; thence N 00° 27' 46" E a distance of 30.36 feet to a set iron pin; thence S 79° 14' 01" E a distance of 666.85 feet to the P.C. of a 97.24 foot radius curve concave northeasterly having a central angle of 11° 00' 01"; thence along an arc length of 187.82 feet to a point; thence south 013.55 feet to a point on the approximate center line of Yaak River; thence S 45° 20' 06" W and along the approximate center line of Yaak River a distance of 241.83 feet to a point; thence S 64° 27' 01" W and along the approximate center line of Yaak River 717.61 feet to a point; thence N 00° 27' 46" W a distance of 1503.54 feet to the place of beginning and containing 23.969 acres of land more or less. Subject to and together with a 60 foot road easement along the northerly boundary thereof as shown on the annexed drawing. Subject to and together with all easements of record.

CERTIFICATE OF SURVEYOR

P. M. Doyle

REGISTRATION NO. 2816-3

APPROVED: June 23, 1978

Melvin D. Bentz

EXAMINING LAND SURVEYOR REG. NO. 2816-35

STATE OF MONTANA
COUNTY OF LINCOLN SS

FILED ON THE 23rd DAY OF JUNE, 1978 A.D.
AT THE CLERK'S OFFICE OF LINCOLN COUNTY
CLERK AND RECORDER

BY Deputy
DEPUTY

BOOK _____ PAGE _____
INSTRUMENT REC. NO. _____

John P. May
Lincoln County Commissioner

SHEET 1 OF SHEETS

CERTIFICATE OF SURVEY NO. 488

index selected