

CERTIFICATE OF SURVEY
SE 1/4, Sec. 1, T36N R27W
Lincoln County, Montana

OWNER: EVERETT BROUILLETTE
PURPOSE: FINANCING PURPOSES
DATE: JULY 13, 1978

LEGAL DESCRIPTION

THAT PORTION OF THE SOUTHEAST 1/4, SECTION 1, TOWNSHIP 36 NORTH, RANGE 27, WEST, LINCOLN COUNTY, MONTANA DESCRIBED AS FOLLOWS:
COMMENCING AT THE SOUTHEASTERLY CORNER OF PARCEL 10 PER CERTIFICATE OF SURVEY No. 497;
THENCE NORTH 70°55'59" WEST 580.47 FEET TO THE POINT OF BEGINNING; THENCE NORTH 74°44'07" WEST 209.00 FEET; THENCE SOUTH 15°15'53" WEST 209.00 FEET; THENCE SOUTH 74°44'07" EAST 209.00 FEET; THENCE NORTH 15°15'53" EAST 209.00 FEET TO THE POINT OF BEGINNING, CONTAINING 1.003 ACRES OF LAND, ALL AS SHOWN HEREON.

OWNER CERTIFICATION

I HEREBY CERTIFY THAT THE PURPOSE OF THIS SURVEY IS A DIVISION CREATED TO PROVIDE SECURITY FOR A CONSTRUCTION MORTGAGE, LIEN OR TRUST INDENTURE AND IS EXEMPT FROM REVIEW AS A SUB-DIVISION PURSUANT TO SECTION 11-3862 (8) (B), R.C.M. 1947 AND IS THEREFORE ALSO EXEMPT FROM REVIEW BY THE MONTANA STATE DEPARTMENT OF HEALTH & ENVIRONMENTAL SCIENCES PURSUANT TO ARM 16-2.14 (10)-S14340 SUBDIVISIONS, PAR. (E) (11).

DATED: Aug 13, 1978

Everett Brouillette
OWNER

STATE OF MONTANA } ss.
COUNTY OF LINCOLN }

ON THIS 13 DAY OF Aug, 1978, BEFORE ME, THE UNDERSIGNED, A NOTARY PUBLIC FOR THE STATE AFORESAID, PERSONALLY APPEARED Everett Brouillette, KNOWN TO ME TO BE THE PERSON WHOSE NAME IS SUBSCRIBED TO THE FOREGOING INSTRUMENT, AND ACKNOWLEDGED TO ME THAT HE EXECUTED THE SAME.

IN WITNESS WHEREOF, I HAVE HEREUNTO SET MY HAND AND AFFIXED MY NOTARIAL SEAL THE DAY AND YEAR FIRST ABOVE WRITTEN.

Alfred J. Bell
NOTARY PUBLIC FOR THE STATE OF MONTANA
RESIDING AT Lincoln
MY COMMISSION EXPIRES 3-13-81

STATE OF MONTANA
COUNTY OF LINCOLN

APPROVED: Aug. 1, 1978

Michiel D. Pantaren
EXAMINING LAND SURVEYOR
REGISTRATION No. 42325

CERTIFICATE OF SURVEYOR


D.K. Marquardt
D.K. MARQUARDT
REGISTRATION No. 2989 ES

FILED ON THE 9th DAY OF August, 1978, A.D., AT 9:35 O'CLOCK A. M.


Charles L. Vaughan
COUNTY CLERK AND RECORDER

BY Betty Bern DEPUTY

APPROVED: Jim R. May
CHAIRMAN, BOARD OF LINCOLN COUNTY COMMISSIONERS

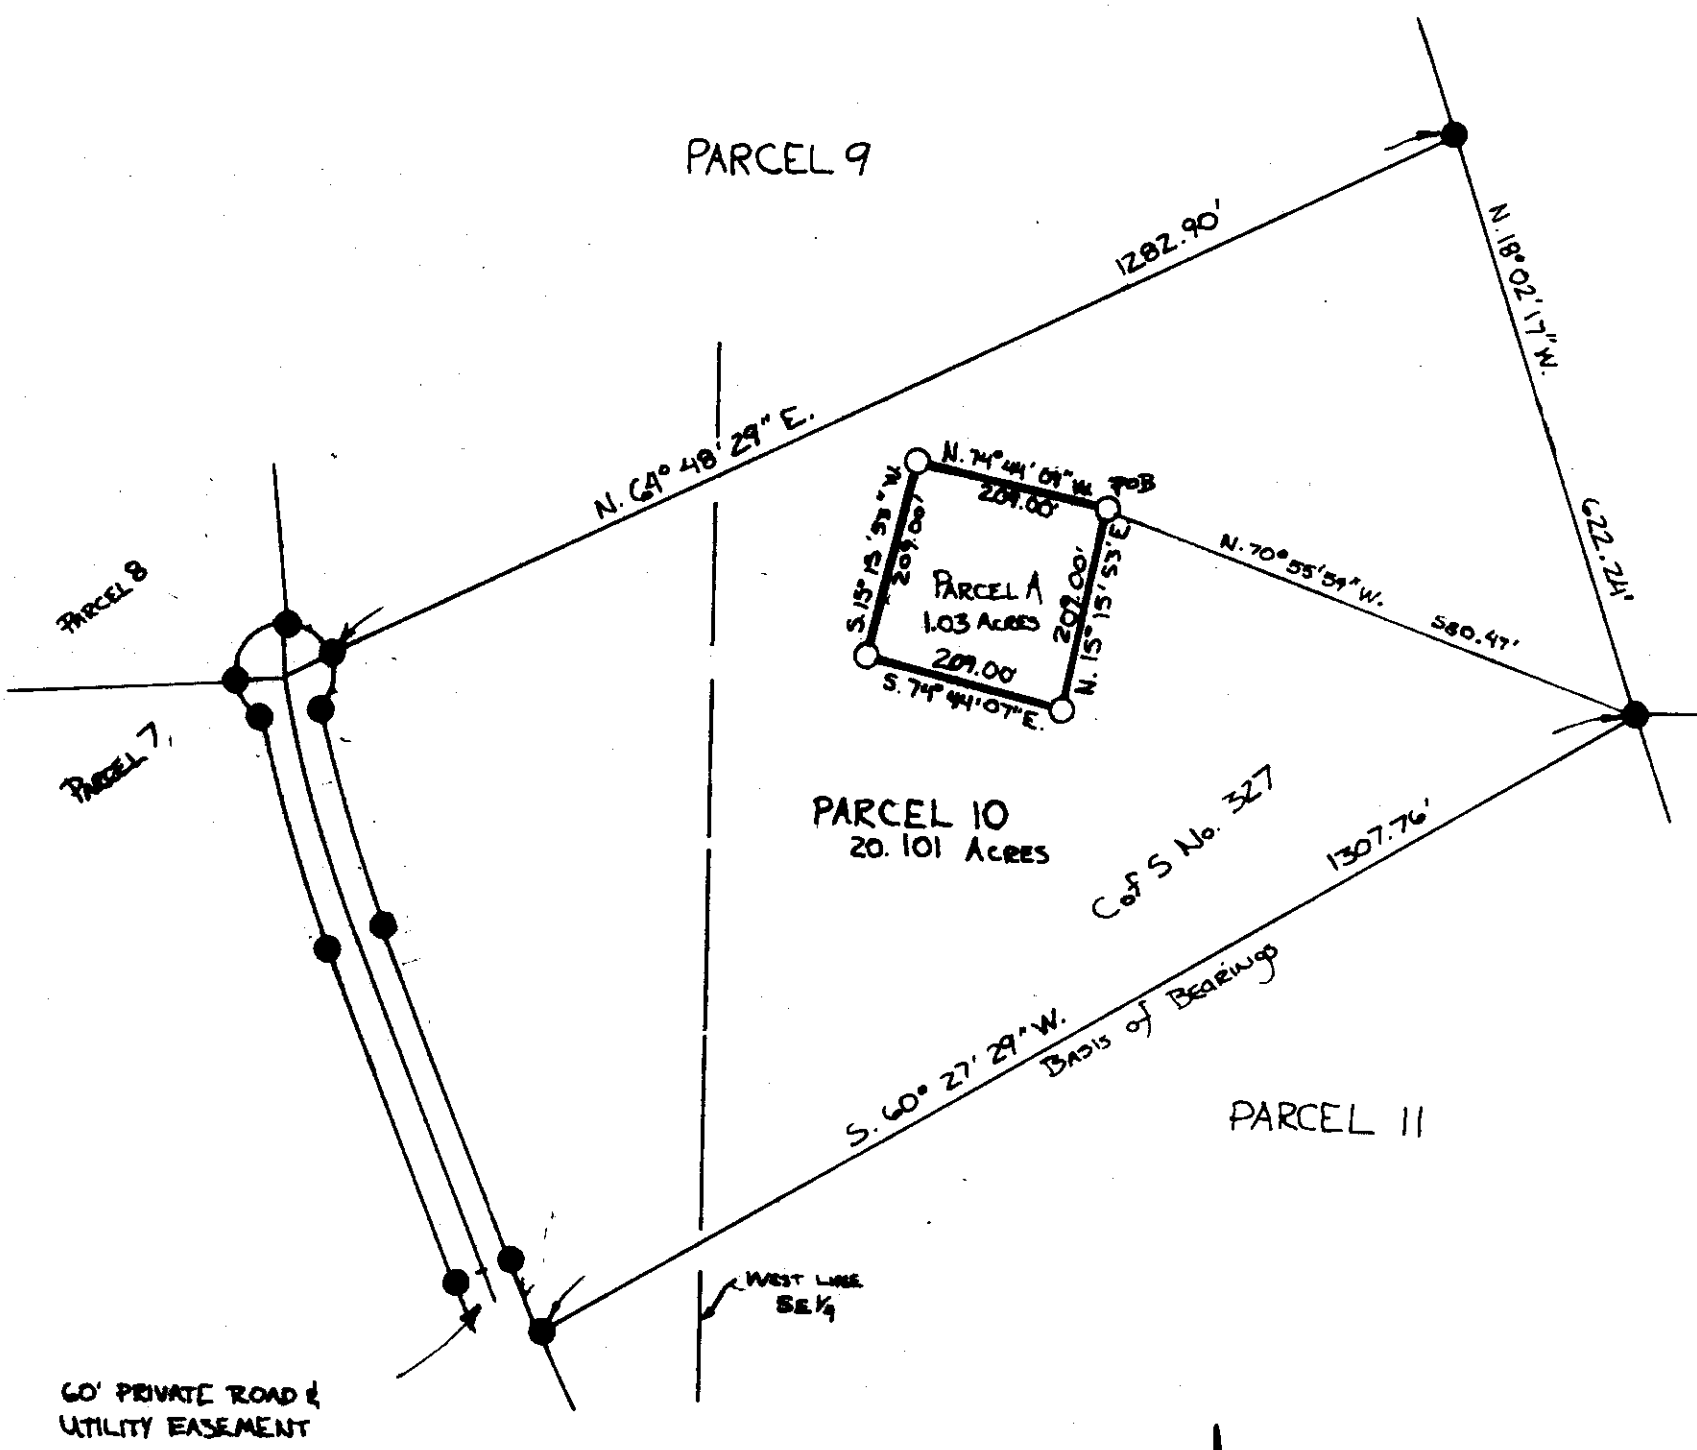

- Legend
- FOUND 5/8" REBAR STAMPED '2989ES' PER C.O.S. No. 227. (Sheet 2 of 5).
 - SET 5/8" X 24" REBAR WITH PLASTIC CAP STAMPED '2989ES'.

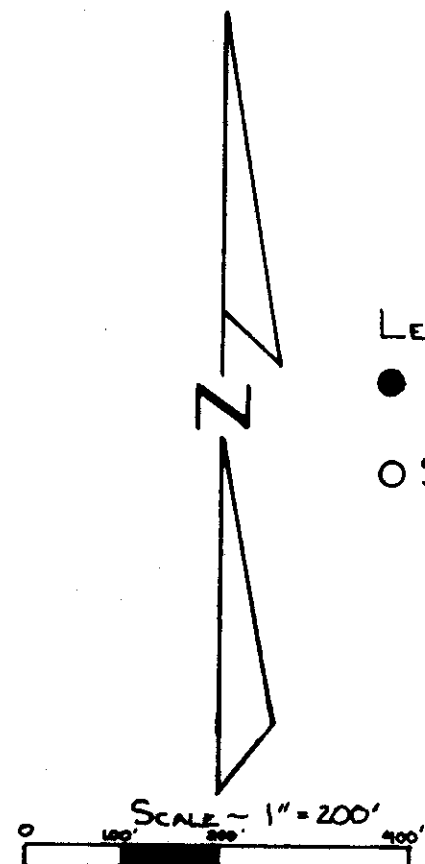

indexed filed