


CERTIFICATE OF SURVEY

IN LOT 3, SECTION 36, TOWNSHIP 31
NORTH, RANGE 31 WEST, R.M.M.

FOR: FENT CLARK

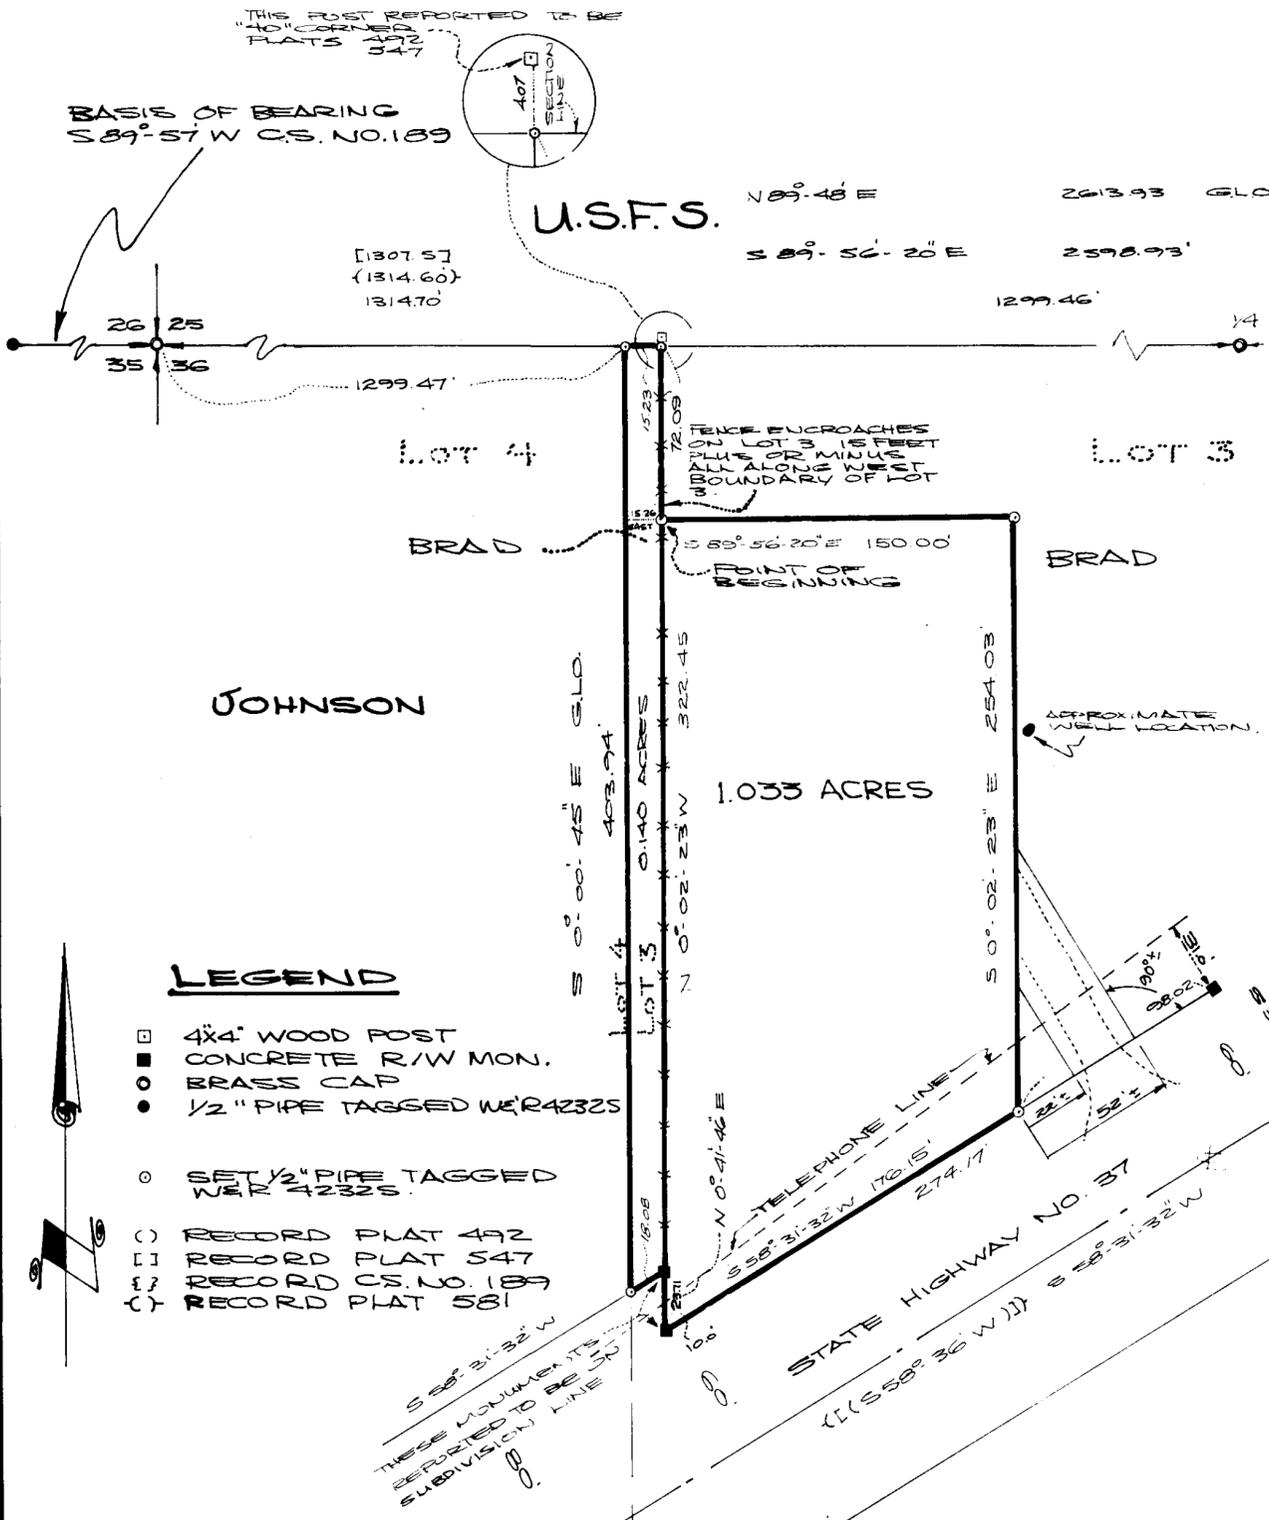

- LEGEND**
- 4x4" WOOD POST
 - CONCRETE R/W MON.
 - BRASS CAP
 - 1/2" PIPE TAGGED W/R 42325
 - () RECORD PLAT 492
 - [] RECORD PLAT 547
 - { } RECORD C.S. NO. 189
 - { } RECORD PLAT 581

0 50 100 150 200
SCALE: 1 INCH = 50 FEET

WETMORE & RICE
CIVIL ENGINEERING & LAND SURVEYING
LIBBY, MONTANA 406-293-7721
W/R NO 185

DESCRIPTION (OCCASIONAL SALE)

A PARCEL OF LAND IN THE WEST HALF OF LOT 3 SECTION 36, TOWNSHIP 31 NORTH, RANGE 31 WEST, R.M.M.

BEARING AT THE NORTHWEST CORNER OF GOVERNMENT LOT 3 WHICH IS MARKED WITH A 1/2" PIPE TAGGED W/R 42325 AND BEARING S 89° 56' 20" E 1299.47' TO THE POINT OF BEGINNING. THE POINT OF BEGINNING IS A 4x4" WOOD POST. 





I HEREBY CERTIFY THAT THE PURPOSE FOR THIS DIVISION OF PROPERTY IS TO REDEVELOP THE SECTION 36 BOUNDARY LINES BETWEEN ADJACENT PROPERTY IS PURSUANT TO THE REVIEW AND A SUBDIVISION.

OWNER: Alice Brad

CERTIFICATE OF EXEMPTION AS OCCASIONAL SALE

Alice Brad BEING THE OWNER OF REAL PROPERTY DELINEATED ON THE ACCOMPANYING CERTIFICATE OF SURVEY, CLAIM THE FOLLOWING EXEMPTION TO THE REVIEW PROCESS OF THE MONTANA SUBDIVISION AND PLATING ACT AS PROVIDED UNDER SECTION 11-3862 (C) SUBSECTION (2) AS AN OCCASIONAL SALE. I HEREBY CERTIFY THAT NO PARCELS OTHER THAN THIS PARCEL OF LAND DELINEATED BY THE CERTIFICATE OF SURVEY WILL BE SOLD, TRANSFERRED OR CONVEYED AS AN OCCASIONAL SALE, WITHIN A 12 MONTH PERIOD. THIS 12 MONTH PERIOD SHALL COMMENCE ON THE NOTARIZED DATE OF SALE.

DATE 7-28-76 SIGNATURE OF PROPERTY OWNER Alice Brad

STATE OF MONTANA
COUNTY OF LINCOLN

THE FOREGOING EXEMPTION CERTIFICATE(S) WAS (WERE) SUBSCRIBED AND SWORN TO BEFORE ME THIS 28 DAY OF July 1976 AD. NOTARY PUBLIC IN AND FOR THE STATE OF Montana RESIDING AT Libby. MY COMMISSION EXPIRES September 22, 1978.

NOTARY SIGNATURE Rebecca J. Lemke

CERTIFICATE OF COUNTY CLERK RECORDER

STATE OF MONTANA COUNTY OF LINCOLN.
FILED THIS 20th DAY OF September 1976 AD AT 11:50 O'CLOCK A.M.

Walter L. Vaughn BY Betty Lane
COUNTY CLERK RECORDER DEPUTY

APPROVED
THIS 25 DAY OF Oct 1976 AD
Robert P. Haffner 349265
EXAMINING LAND SURVEYOR REG NO

APPROVED
Jim J. May
CHAIRMAN, LINCOLN COUNTY COMMISSIONERS.

CERTIFICATE OF SURVEYOR

THIS IS TO CERTIFY THAT THE ABOVE MAP CORRECTLY PORTRAYS A SURVEY MADE BY ME IN JUNE 1976 THE SURVEY IS TRUE AND COMPLETE AS SHOWN AND IS IN CONFORMANCE TO THE MONTANA SUBDIVISION AND PLATING ACT (SECTIONS 11-3859 THROUGH 11-3876 R.M.M. 1947) AND THE REGULATIONS ADOPTED PURSUANT THERE TO.

Melvin D. Lauteren
MELVIN D. LAUTEREN REG NO. 4232 S

CERTIFICATE OF SURVEY NO. 516

incorrect filed