

FOR: CURLEY-Q - INC.
MOYIE SPRINGS, IDAHO
BY: DONALD R. LARSEN
780 TWO MILE DRIVE
KALISPELL, MT. 59901
755-7513

NOV. 11, 1978

H.E.S. NO. 414 IN UNSURVEYED SECT. 30 & 31, T. 33 N., R. 33 W., P.M.M., LINCOLN CO., MONT.

LEGAL DESCRIPTION

Eight tracts of land in H.E.S. No. 414 situate in Section 30 and Section 31, T. 33 N. - R. 33 W., P.M.M., Lincoln County, Montana and described as follows:

TRACT 1

Commencing at Corner No. 1 of H.E.S. No. 414 and the true point of beginning of the tract being described; then S 82° 35' 21" E along the northerly boundary of said H.E.S. No. 414, 660.58 feet; then S 82° 15' 23" W, 1325.15 feet; then N 82° 46' 10" W, 656.95 feet to the westerly boundary of said H.E.S. No. 414; then N 08° 06' 00" E along the westerly boundary of said H.E.S. No. 414, 1320.17 feet to the true point of beginning and containing 20.099 acres of land more or less. Subject to all easements of record.


TRACT 2

Commencing at Corner No. 1 of H.E.S. No. 414; then S 82° 35' 21" E along the northerly boundary of said H.E.S. No. 414, 660.58 feet to the true point of beginning of the tract being described; then continuing S 82° 35' 21" E along the northerly boundary of said H.E.S. No. 414, 656.95 feet; then S 08° 15' 29" W, 1326.14 feet; then N 82° 46' 10" W, 657.94 feet; then N 88° 15' 29" E, 1328.15 feet to the true point of beginning and containing 20.098 acres of land more or less. Subject to all easements of record.

TRACT 3

Commencing at Corner No. 4 of H.E.S. No. 414 and the true point of beginning of the tract being described; then N 08° 06' 00" E along the westerly boundary of said H.E.S. No. 414, 1321.02 feet; then S 82° 35' 21" E, 656.95 feet; then S 08° 15' 29" W, 1329.12 feet to the southerly boundary of said H.E.S. No. 414; then N 08° 06' 00" E along the southerly boundary of said H.E.S. No. 414, 656.95 feet to the true point of beginning and containing 20.002 acres of land more or less. Subject to all easements of record.

H.E.S. No. 414
Cor. No 1
Fnd. Stone

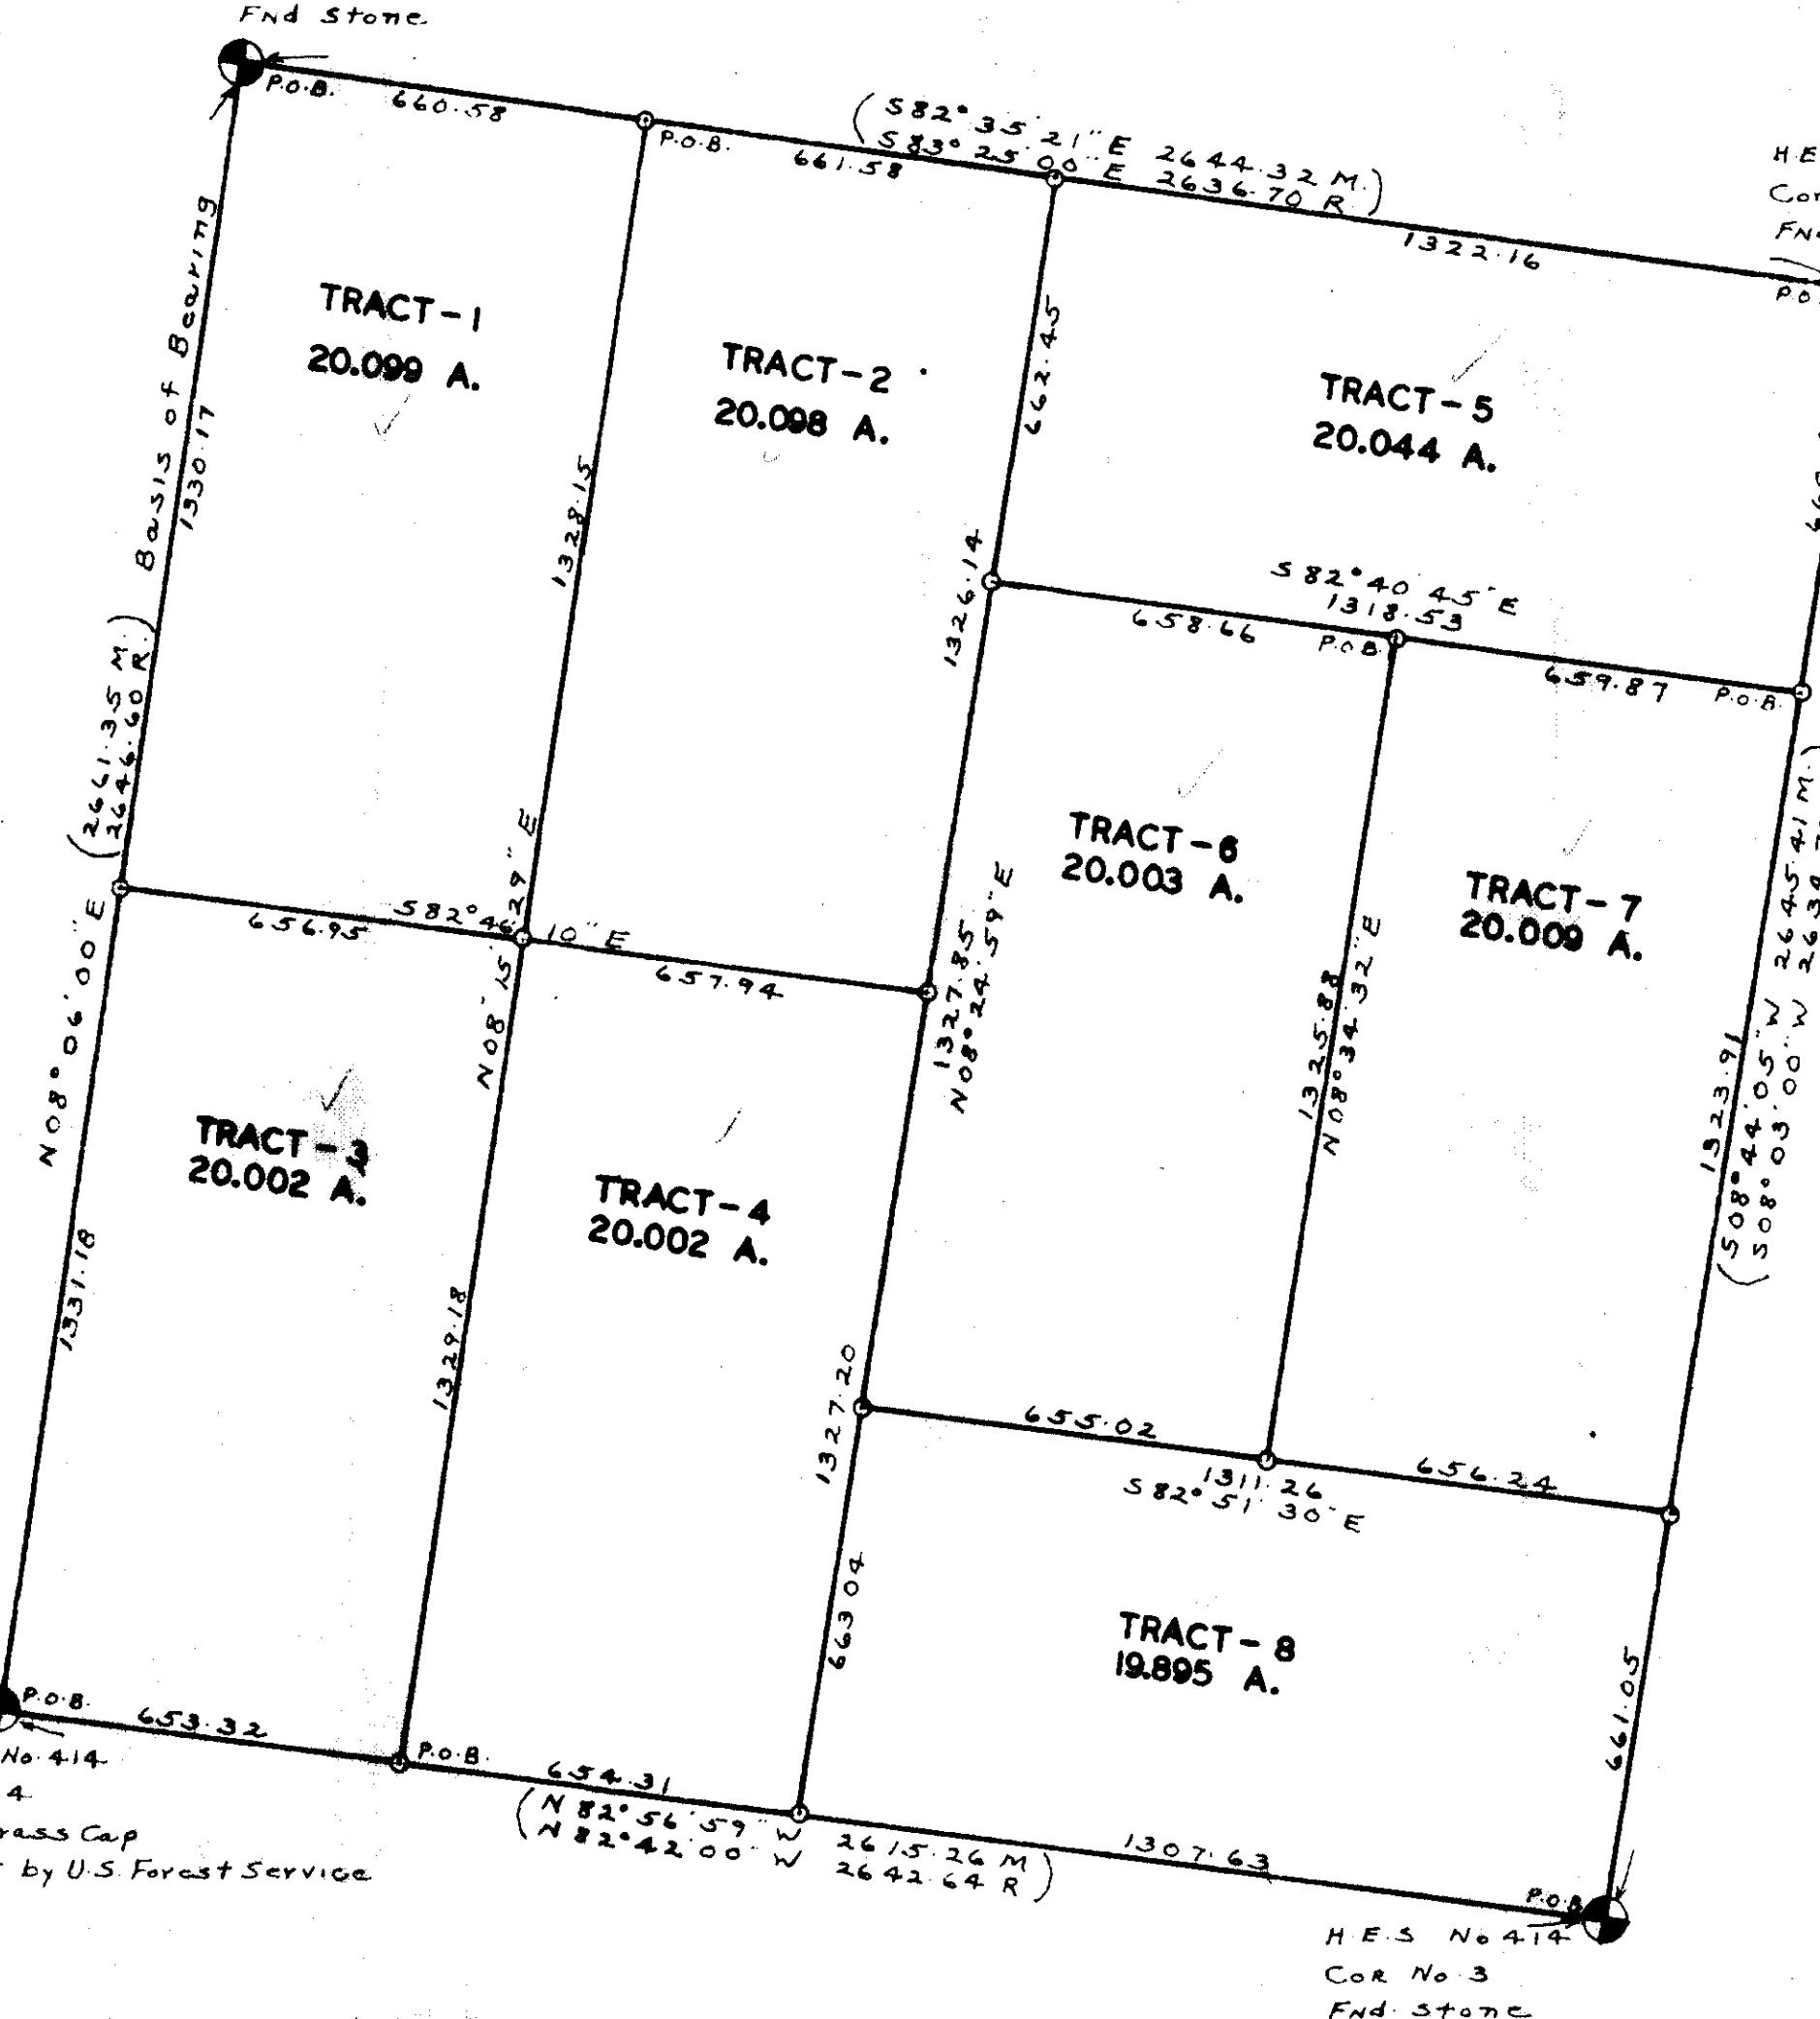

CERTIFICATE OF SURVEY

PURPOSE: To locate the boundaries of eight tracts of land in H.E.S. No. 414
Tracts 1,2,3,4,5,6 & 7 are tracts over 20 acres
Tract 8 is a remainder

TRACT 4

Commencing at Corner No. 4 of H.E.S. No. 414; then S 82° 56' 59" E along the southerly boundary of said H.E.S. No. 414, 653.32 feet to the true point of beginning of the tract being described; then continuing S 82° 56' 59" E along the southerly boundary of said H.E.S. No. 414, 654.31 feet; then N 08° 24' 59" E, 1327.20 feet; then N 82° 46' 10" W, 657.94 feet; then S 08° 15' 29" W, 1329.18 feet to the true point of beginning and containing 20.002 acres of land more or less. Subject to all easements of record.

TRACT 5

Commencing at Corner No. 2 of H.E.S. No. 414 and the true point of beginning of the tract being described; then S 08° 44' 03" W along the easterly boundary of said H.E.S. No. 414, 660.45 feet; then N 82° 40' 45" W, 1318.53 feet; then N 08° 24' 59" E, 657.94 feet to the northerly boundary of said H.E.S. No. 414; then S 82° 35' 21" E along the northerly boundary of said H.E.S. No. 414, 1322.16 feet to the true point of beginning and containing 20.044 acres of land more or less. Subject to all easements of record.

TRACT 6

Commencing at Corner No. 3 of H.E.S. No. 414; then S 08° 44' 03" W along the easterly boundary of said H.E.S. No. 414, 660.45 feet; then N 82° 40' 45" W, 1318.53 feet; then S 08° 24' 59" W, 1327.20 feet; then S 82° 51' 30" E, 656.24 feet; then N 08° 24' 59" E, 1329.18 feet to the true point of beginning and containing 20.003 acres of land more or less. Subject to all easements of record.

TRACT 7

Commencing at Corner No. 2 of H.E.S. No. 414; then S 08° 44' 03" W along the easterly boundary of said H.E.S. No. 414, 660.45 feet to the true point of beginning of the tract being described; then continuing S 08° 44' 03" W along the easterly boundary of said H.E.S. No. 414, 1323.91 feet; then N 82° 51' 30" W, 656.24 feet; then N 08° 34' 32" E, 1325.88 feet; then S 82° 40' 45" E, 659.87 feet to the true point of beginning and containing 20.000 acres of land more or less. Subject to all easements of record.

TRACT 8

Commencing at Corner No. 3 of H.E.S. No. 414 and the true point of beginning of the tract being described; then N 82° 56' 59" W along the southerly boundary of said H.E.S. No. 414, 1307.63 feet; then N 08° 24' 59" E, 663.04 feet; then S 82° 51' 30" E, 1311.26 feet to the easterly boundary of said H.E.S. No. 414; then S 08° 44' 03" W along the easterly boundary of said H.E.S. No. 414, 661.05 feet to the true point of beginning and containing 19.895 acres of land more or less. Subject to all easements of record.

LEGEND

- Found H.E.S. No. 414 Monuments as noted
- Set 5/8" x 24" Rebar With Plastic Cap
Marked Larsen 3980-8

Scale 1" To 300'



CERTIFICATE OF COUNTY COMMISSIONERS

Approved _____, 1978

R.W. Lindsay

CERTIFICATE OF SURVEY
Donald R. Larsen
Registration No. 3980-8

APPROVED: Jan 3, 1978

Melvin D. Larsen
Examining Land Surveyor Reg. No. 3982-5

STATE OF MONTANA SS
COUNTY OF LINCOLN)

Filed on the 3rd day of January 1978
at 2:15 o'clock P.M.

Deanne L. Larsen
County Clerk and Recorder

Betty Bell
Deputy Clerk and Recorder

Deed Book _____ page _____
Instrument Rec. No. _____

CERTIFICATE OF SURVEY NO. 562