
VERNA MEADOWS

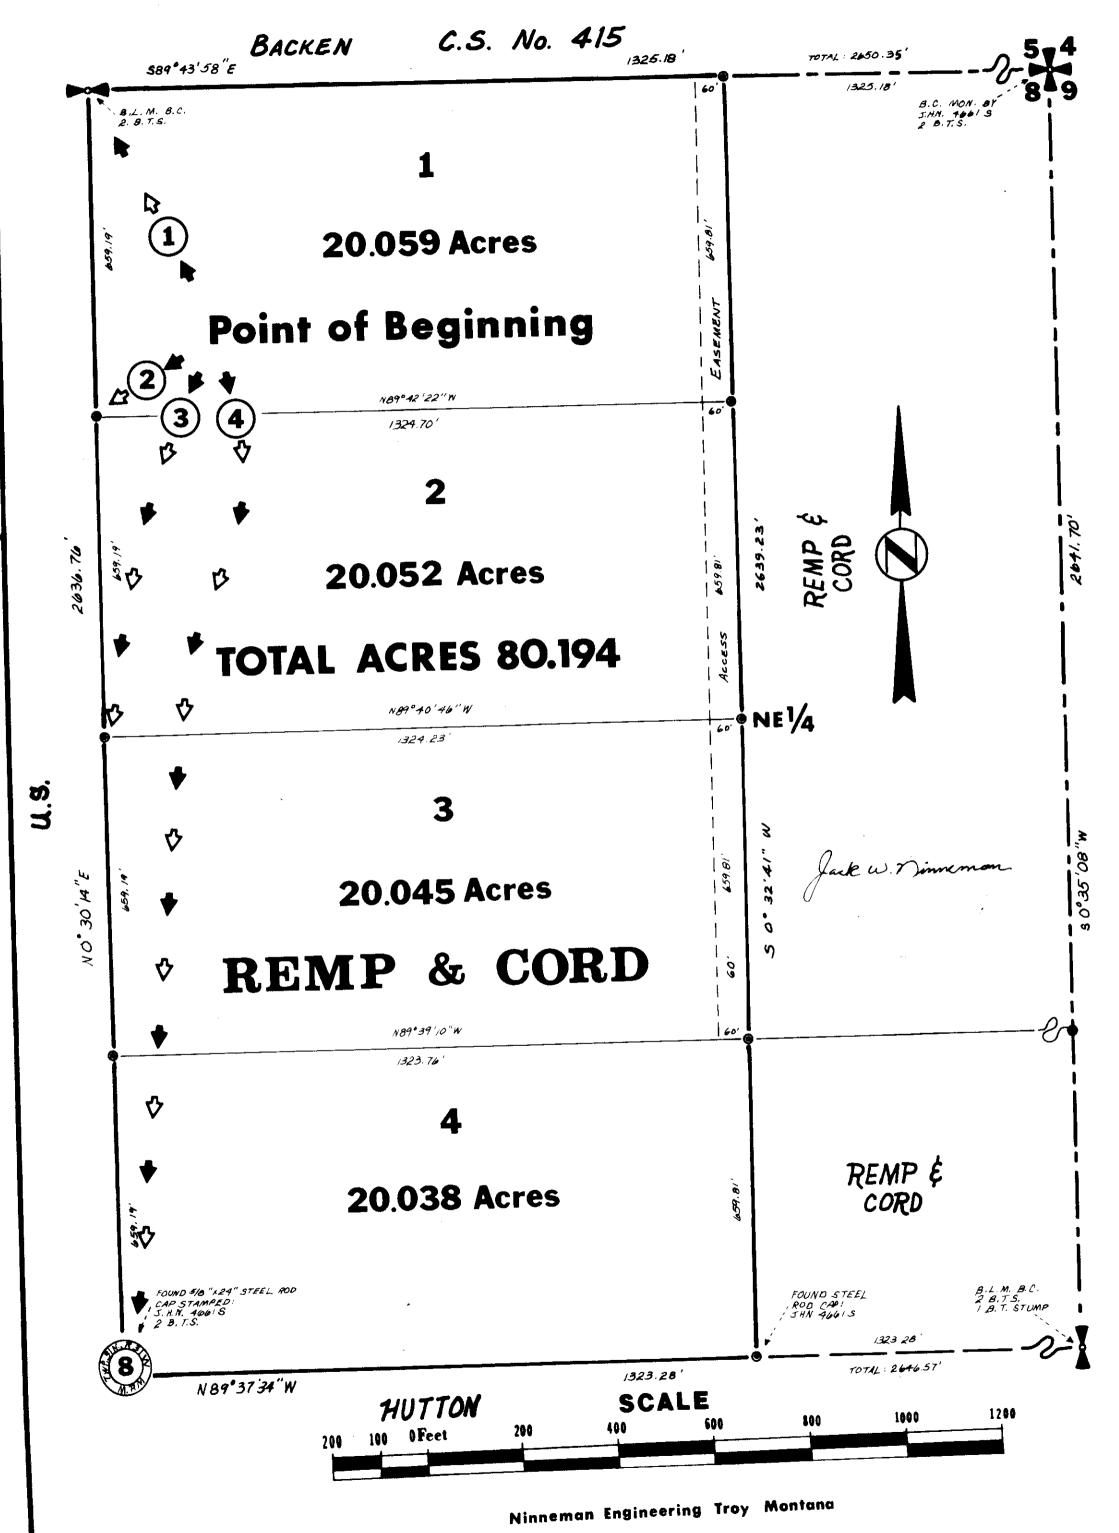

LINCOLN COUNTY, MONTANA

CERTIFICATE

THE W12, NE 4 OF SECTION 8 TWP. 31N., R 31W., M.P.M. NOVEMBER, 1978

PROFESIFFICM 1

An irregular tract of land near Libby in Lincoln County, Montana, lying wholly within the Wi NE's of Section 8 Twp. 31 N., R. 31 W., M.P.M., containing 20.059 acres, more or less, and more particularly described as follows: Beginning at the North & Corner of Section 8 Twp. 31 N., R. 31 W., N.P.M.; thence, along the north line of said Section 8, S 89043'58" E 1325.18 feet to the northeast corner of the NW NE's of said Section 8; thence, along the east line of said NW's NE's, S 0032'41" W 659.81 feet to the southeast corner of the N's NW's NE's of said Section 8; thence, along the south line of said N's NW's NE's, N 89042'22" W 1324.70 feet to the southwest corner thereof; thence, along the north-south centerline of said Section 8, N 0030'14" E 659.19 feet to the point of

SUBJECT to a 60.00 foot wide Access Easement parallel and adjacent to the east line of the aforedescribed tract of land as shown hereon.

DESCRIPTION 2

An irregular tract of land near Libby in Lincoln County, Montana, lying wholly within the Wi NE's of Section 8 Twp. 31 N., R. 31 W., M.P.M., containing 20.052 acres, more or less, and more particularly described as follows: Beginning at the northwest corner of the S's NW: NE's of Section 8 Twp. 31 N., R. 31 W., M.P.M. at a distance of 659.19 feet S 0°30'14" W from the North & Corner of said Section 8; thence, along the north line of the St NW NE of said Section 8, S 89042'22" E 1324.70 feet to the northeast corner thereof; thence, along the east line of the Wh NEW of said Section 8, S 0032'41" W 659.81 feet to the southeast corner of the NWW NEW of said Section 8; thence, along the south line of said NWt NEt, N 89040'46" W 1324.23 feet to the southwest corner thereof; thence, along the north-south centerline of said Section 8, N 0030'14" E 659.19 feet to the point of

SUBJECT to a 60.00 foot wide Access Easement parallel and adjacent to the east line of the aforedescribed beginning. tract of land as shown hereon.

DESCRIPTION 3

An irregular tract of land near Libby in Lincoln County, Montana, lying wholly within the Wa NEW of Section 8 Twp. 31 N., R. 31 W., M.P.M., containing 20.045 acres, more or less, and more particularly described as follows: Beginning at the northwest corner of the SW NEW of Section 8 Twp. 31 N., R. 31 W., M.P.M. at a distance of 1318.38 feet S 0030'14" W from the North & Corner of said Section 8; thence, along the north line of the SW NE of said Section 8, S 89040'46" E 1324.23 feet to the northeast corner thereof; thence, along the east line of said SW NEW, S 0032'41" W 659.81 feet to the southeast corner of the N' SW NEW of said Section 8; thence, along the south line of said N2 SW4 NE4, N 89039'10" W 1323.76 feet to the southwest corner thereof; thence, along the north-south centerline of said Section 8, N 0°30'14" E 659.19 feet to the point of beginning. SUBJECT to a 60.00 foot wide Access Easement parallel and adjacent to the east line of the aforedescribed

tract of land as shown hereon.

An irregular tract of land near Libby in Lincoln County, Montana, lying wholly within the Wi NE's of Section 8 Twp. 31 N., R. 31 W., M.P.M., containing 20.038 acres, more or less, and more particularly described as follows: Meginning at the Southwest Corner of the NE% of Section 8 Twp. 31 N., R. 31 W., M.P.M.; thence, along the north-south centerline of said Section 8, N 0030'14" E 659.19 feet to the northwest corner of the Si SWk NE's of said Section 8; thence, along the north line of said St SWt NEt, S 89039'10" E 1323.76 feet to the northeast corner thereof; thence, along the east line of the Wi NE's of said Section 8, S 0032'41" W 659.81 feet to the southeast corner thereof; thence, along the east-west centerline of said Section 8 between the NE's and SE's, N 89037'34" W 1323.28 feet to the point of beginning.

Bearings were based on the bearing of the east half of the North line of Section S Twp. 31 W., R. 31 W., M.P.M. assumed to bear S 89043158" E. PURPOSE FOR SURVEY

To locate the boundaries of the subject four tracts of land to provide for conveyance by reference hereto and to provide for a record of the survey.

● Set 5/8"x24" Steel Rod with Yellow Cap stamped: J.H.N. 4661 S.

● 20€ 2\0 vs.4	
	STATE OF MONTANA COUNTY OF LINCOLN
APPROVED Thefo Melvi J. Leuter	Filed on this 14th day of February, 1979
Examining Land Surveyor	01 12:35 o'clock L.M.
Registration No. #232-5	bleanar J. Loughn
APPROVED: A Junday	County Clerk and Recorder
Chairman Board of Commissioners	by Detty Oele Deputy
ATTESTED: County Clark and Recorder	
ment this 14 day of Feb 1922	Certificate of Survey No. 42