


BY: DOYLE ENTERPRISES
285 NORTH MAIN
KALISPELL, MT. 59901
PH. 755-6481

FOR: DOYLE & WACHHOLZ
OWNER: " " " "
DATE: MAY, 17, 1979

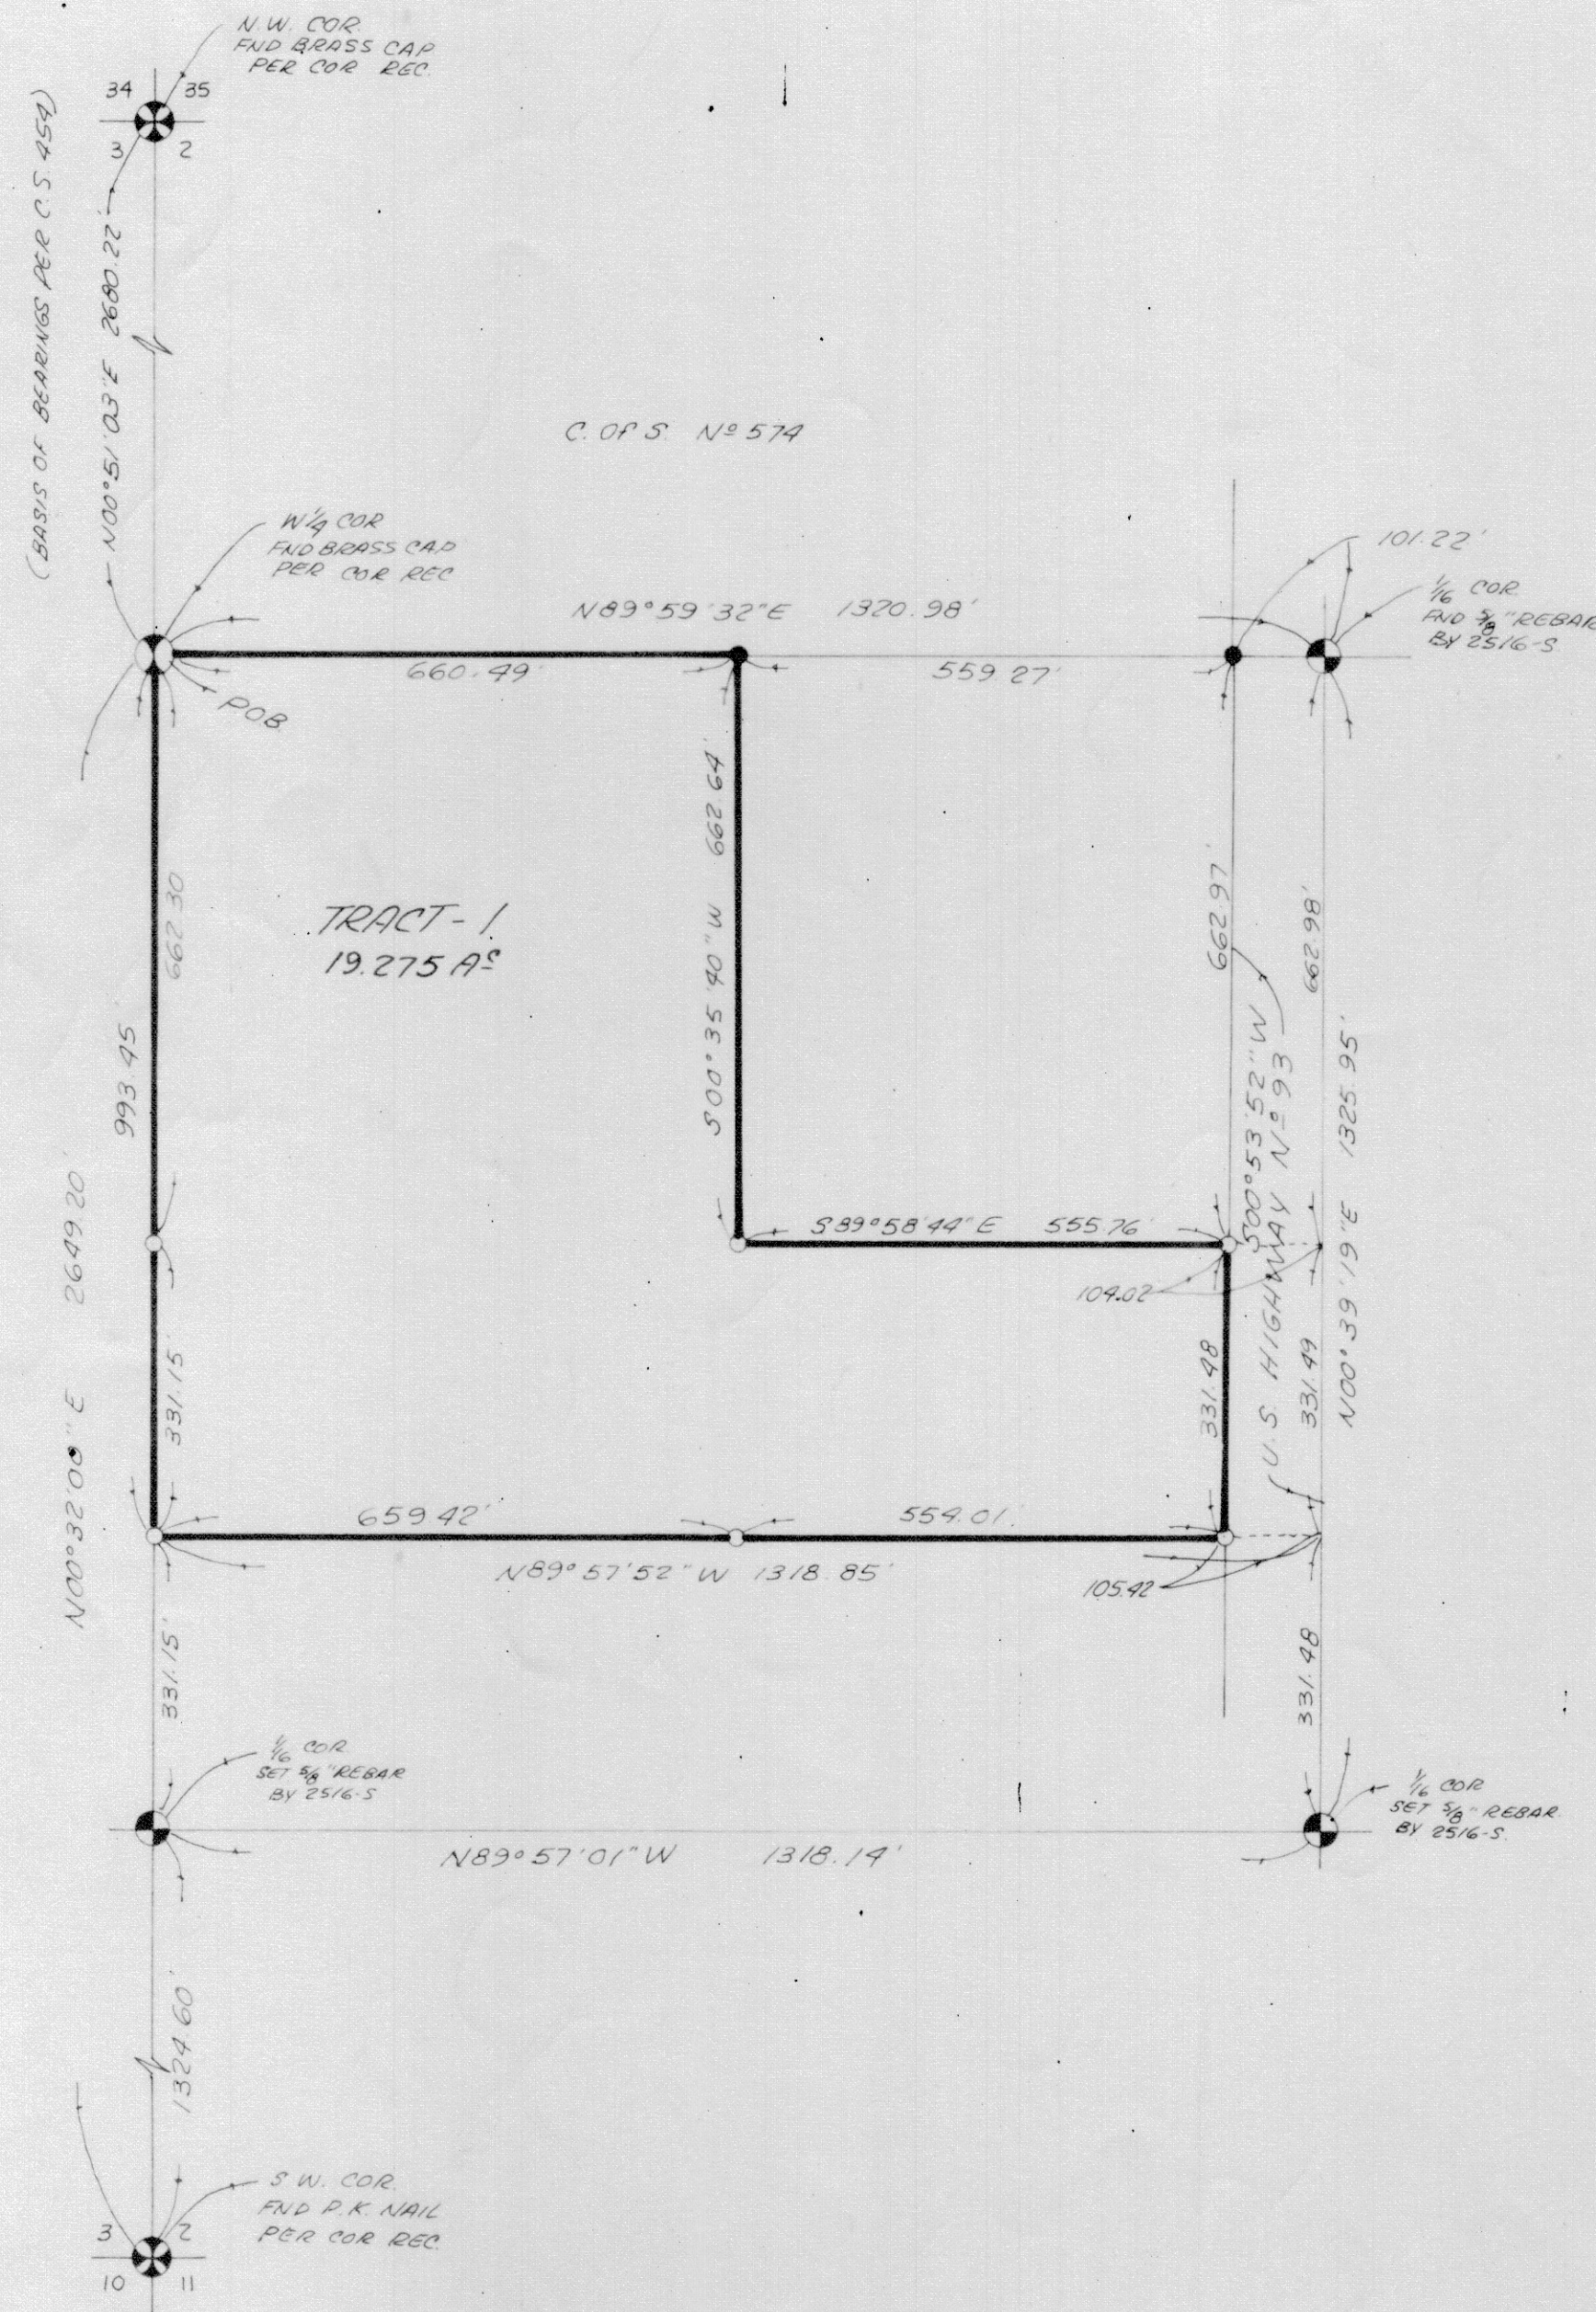

CERTIFICATE OF SURVEY

NW1/4 SW1/4, SEC. 2, T.36 N., R.27 W., P.M.M., LINCOLN CO.

SCALE 1" = 200'

PURPOSE OF SURVEY: RETRACEMENT

DESCRIPTION

A tract of land situated, lying and being in the Northwest Quarter of the Southwest Quarter (NW1/4SW1/4) of Section Two (2), Township Thirty-six (36) North, Range Twenty-seven (27) West, P.M.M., Lincoln County, Montana and more particularly described as follows to wit:

Beginning at the NW corner of Sec. 2, T.36 N., R.27 W., P.M.M., Lincoln County, Montana which is a found brass cap; thence N 89° 59' 32" E along the North boundary of the NW1/4SW1/4 of said Sec. 2 a distance of 660.49 feet to a found iron pin; thence S 00° 35' 40" W a distance of 662.64 feet to a set iron pin; thence S 89° 58' 44" E a distance of 555.76 feet to a set iron pin on the Westerly R/W line of U.S. Highway No. 93; thence S 00° 53' 52" W along said Highway R/W line 331.48 feet to a set iron pin; thence N 89° 57' 52" W a distance of 1213.43 feet to a set iron pin on the West boundary of said NW1/4SW1/4; thence N 00° 32' 00" E along said West boundary a distance of 993.45 feet to the place of beginning and containing 19.275 acres of land more or less. Subject to and together with all existing easements of record.

LEGEND

- SEC. COR. (AS NOTED)
- 1/4 CORNER (AS NOTED)
- CENTER SECTION (AS NOTED)
- 1/16 CORNER (AS NOTED)
- FOUND 5/8" REBAR BY 2516-S
- SET 5/8" X 24" REBAR WITH 1/4" PLASTIC CAP, STAMPED: DOYLE, 2516-S

NOTE: SECTION BREAK DOWN INFORMATION FROM C.S. N-454

CERTIFICATE OF SURVEYOR

REGISTRATION No. 2516-S

APPROVED: JUNE 14, 1979
EXAMINING LAND SURVEYOR REG No. 4774S

STATE OF MONTANA SS
COUNTY OF LINCOLN, SS
FILED ON THE 20th DAY OF June, 1979 A.D.
AT 2:10 P.M.
CLERK & RECORDER
BY: Deputy

BOOK PAGE
INSTRUMENT REC. No.

APPROVED (CHAIRMAN) LINCOLN COUNTY COMMISSIONERS

SHEET 1 OF 1 SHEETS

CERTIFICATE OF SURVEY No. 633

indexed plotted

FOR DOYLE & WACHHOLZ
OWNER " " " "
DATE MAY, 17, 1979

SCALE 1" = 200'


0 100 200 400 600






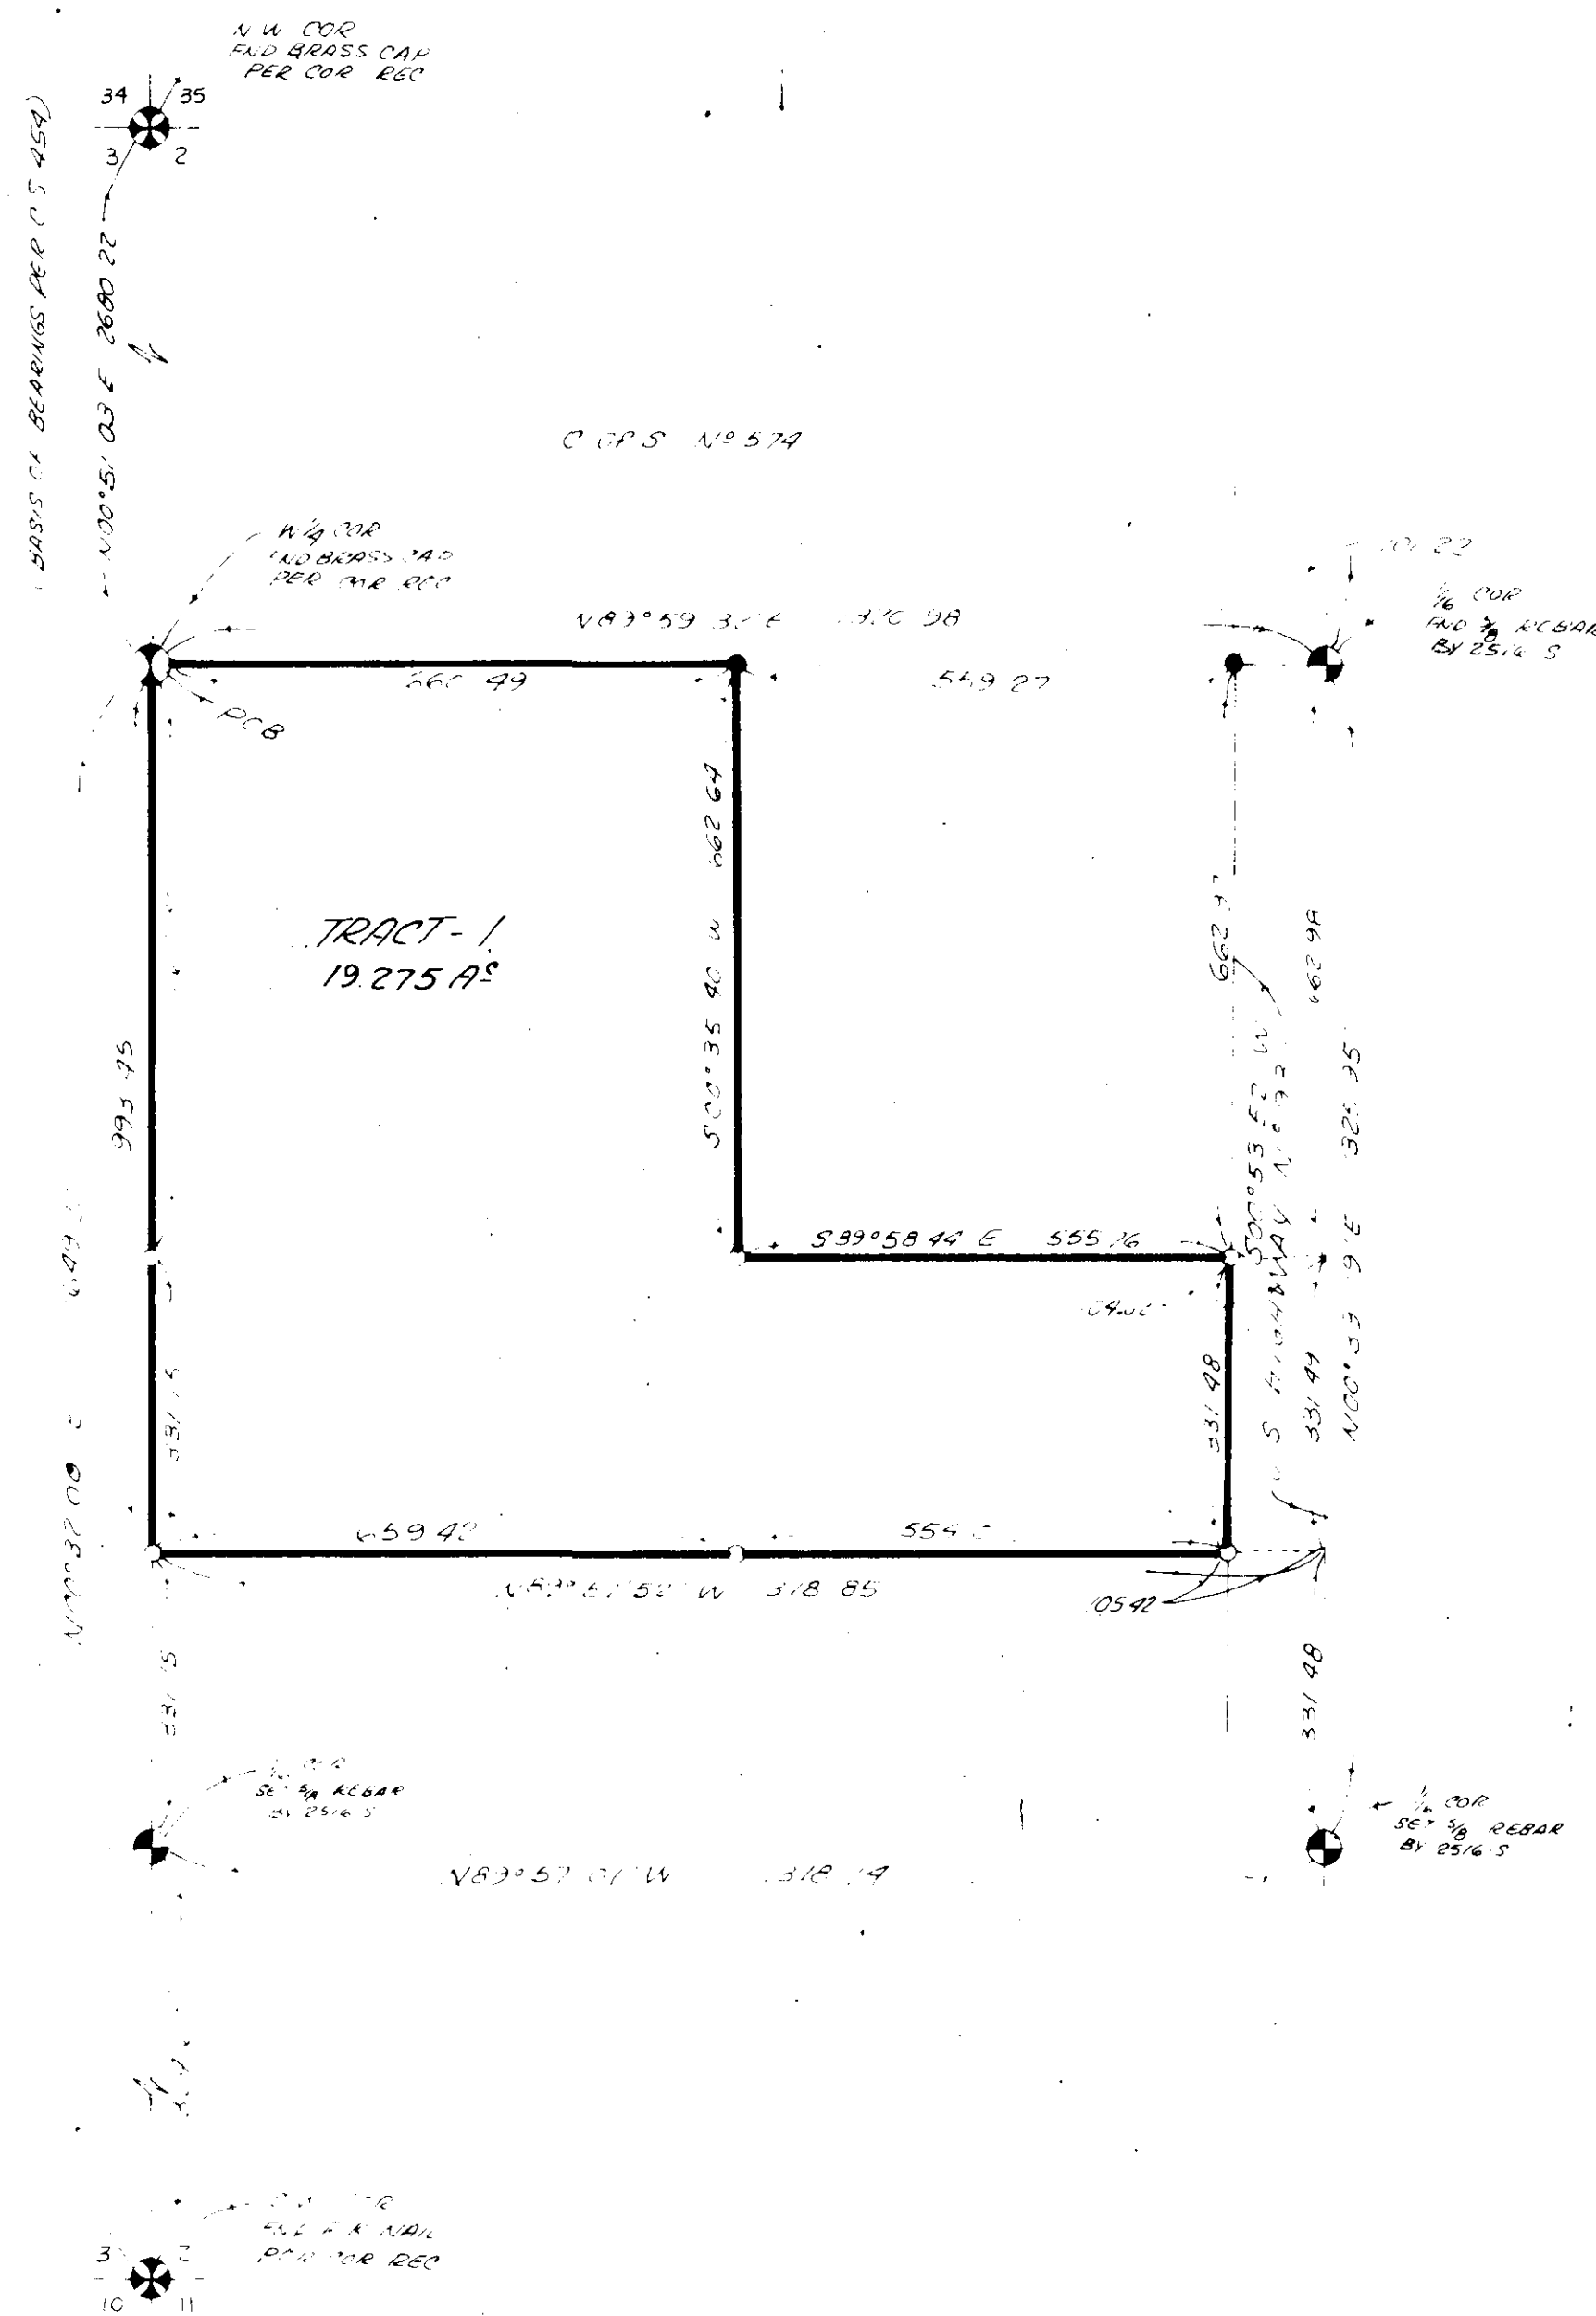

LEGEND

- SEC. COR. (AS NOTED)
- 1/4 CORNER (AS NOTED)
- CENTER SECTION (AS NOTED)
- 1/16 CORNER (AS NOTED)
- SET 5/8" X 24" REBAR WITH
1 1/4" PLASTIC CAP, STAMPED
DOYLE 2516 - S

NOTE: SECTION BREAK DOWN INFORMATION
FROM C S N-454

CERTIFICATE OF SURVEYOR

REGISTRATION No 2516-S

APPROVED: JUNE 14, 1972
[Signature]
 EXAMINING LAND SURVEYOR REG NO 4974

STATE OF MONTANA
COUNTY OF LINCOLN SS
FILED ON THE 26th DAY OF June, 1909
AT 2:10 O'CLOCK P.M.
Edna A. Vaughn
CLERK & RECORDER
BY *Boyd Beebe*
DEPUTY

BOOK _____ PAGE _____

INSTRUMENT REC. No.

11/2/44

APPROVED (CHAIRMAN LINCOLN COUNTY COMMISSIONERS

SHEET 1 OF 11 SHEETS

CERTIFICATE OF SURVEY No. 633

indexed plotted