
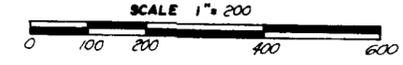


BY: DOYLE ENTERPRISES
 285 NORTH MAIN
 KALISPELL, MT. 59901
 PH: 755-6481

CERTIFICATE OF SURVEY

SE1/4 SE1/4, SEC 7, SW1/4 SW1/4, SEC. 8, T.36 N., R.27 W., P.M., M., LINCOLN CO.

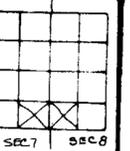

FOR DELORIS BESTLAND

OWNER: DANIEL G. AND VIRGINIA LORRAINE GARVIN


DATE: JULY, 26, 1979

PURPOSE OF SURVEY: TRACT 1- OVER 20 ACRES

DESCRIPTION

A tract of land in the Southeast Quarter Southeast Quarter (SE1/4SE1/4) of Section Seven (7), and Southwest Quarter Southwest Quarter (SW1/4SW1/4) of Section Eight (8), Township Thirty-six (36) North, Range Twenty-seven (27) West, P.M.M., Flathead County, Montana and more particularly described as follows to wit:

TRACT 1- Beginning at the SW corner of Section 8, T 36 N, R 27 W, P.M.M., Lincoln County, Montana which is a found brass cap; thence S 89° 43' 42" E along the South boundary of the SW1/4SW1/4 of Section 8 a distance of 991.57 feet to a set iron pin; thence N 00° 07' 09" W a distance of 328.20 feet to a set iron pin; thence S 89° 38' 05" E a distance of 330.46 feet to a set iron pin on the East boundary of said SW1/4SW1/4; thence N 00° 07' 52" W along said East boundary a distance of 592.28 feet to a set iron pin on the Southerly R/W line of Montana State Hwy. No. 37 Unit No. 1; thence N 89° 31' 32" W along said R/W line a distance of 564.04 feet to a found R/W monument which is the P.C. of a 844.93 foot radius curve concave Southwesterly (Having a radial bearing of S 00° 29' 22" W); thence Southwesterly along said curve through a central angle of 44° 47' 43" an arc length of 660.54 feet to a found R/W monument; thence S 43° 29' 41" W a distance of 264.67 feet to a found R/W monument; thence S 45° 39' 58" W a distance of 235.94 feet to a found R/W monument which is the P.C. of a 883.94 foot radius curve concave Northwesterly (Having a radial bearing of N 44° 16' 55" W) thence Southwesterly along said curve through a central angle of 03° 26' 13" an arc length of 53.03 feet to a set iron pin; thence S 45° 40' 50" E a distance of 59.13 feet to a set iron pin; thence S 24° 40' 53" E a distance of 115.55 feet to a set iron pin; thence S 07° 27' 57" W a distance of 46.31 feet to a set iron pin; thence S 53° 45' 43" E a distance of 34.87 feet to a set iron pin; thence S 31° 09' 18" E a distance of 72.94 feet to a set iron pin on the South boundary of Sec. 7, T 36 N, R 27 W, P.M.M., Lincoln County, Montana; thence S 59° 43' 42" E along said South boundary 104.66 feet to the place of beginning and containing 24.820 acres of land more or less. Subject to and together with all existing easements of record.

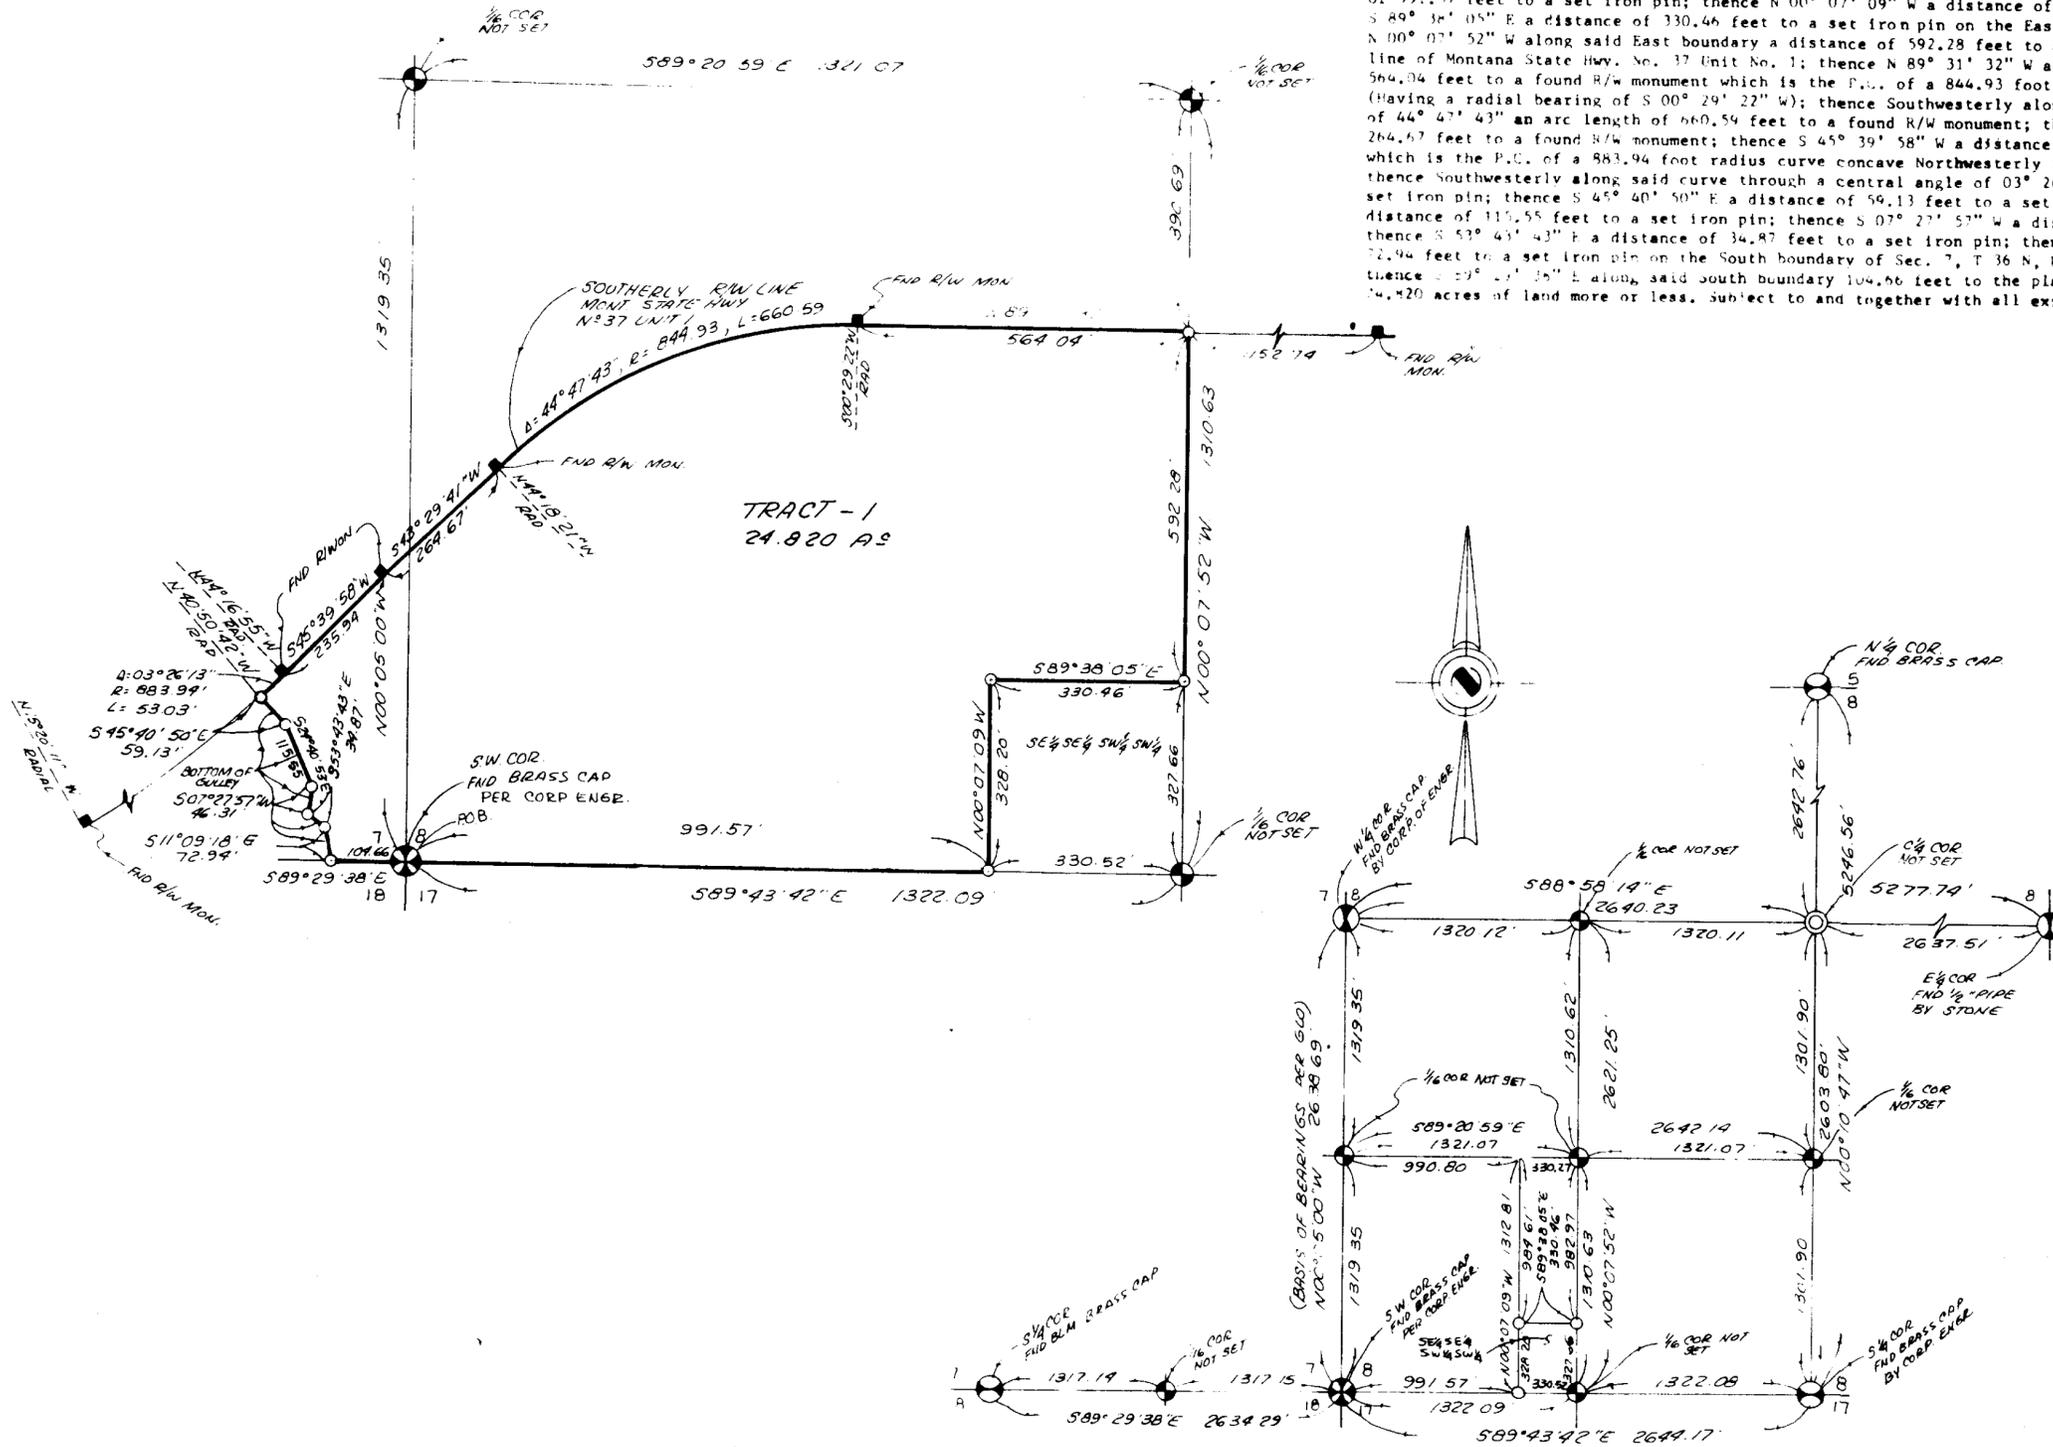

- LEGEND**
- ⊗ SEC. COR. (AS NOTED)
 - ⊙ 1/4 CORNER (AS NOTED)
 - ⊕ CENTER SECTION (AS NOTED)
 - ⊙ 1/16 CORNER (AS NOTED)
 - FOUND (AS NOTED)
 - SET 5/8" X 24" REBAR WITH 1/4" PLASTIC CAP, STAMPED: DOYLE, 2816-

CERTIFICATE OF SURVEYOR

Richard W. Doyle
 REGISTRATION No. 2816-S
 LINCOLN COUNTY COMMISSIONERS
 APPROVED: *August 19, 1979*
 EXAMINING LAND SURVEYOR REG. No. 4944-S

STATE OF MONTANA SS
 COUNTY OF LINCOLN
 FILED ON THE 13th DAY of Aug, 1979 A.D.
 AT 2:30 O'CLOCK P.M.
Thomas L. Vaughn
 CLERK & RECORDER
 BY *Sherry L. Rawls*
 DEPUTY

BOOK _____ PAGE _____
 INSTRUMENT REC. No. _____