

BY: DOYLE ENTERPRISES
285 NORTH MAIN
KALISPELL, MT. 59901
PH: 755-6481

FOR: PAUL WACHHOLZ
OWNER: H.D. & EVELYN E SMILEY
DATE: SEPT, 6, 1979

CERTIFICATE OF SURVEY

GOV'T LOT 8, SW 1/4 SW 1/4 SEC. 21, T. 37 N., R. 27 W., P.M., M., LINCOLN CO.


SCALE 1" = 200'

PURPOSE OF SURVEY: TRACT OVER 20 ACRES

DESCRIPTION

A tract of land situated, lying and being in the West Half of the Southwest Quarter (W¹/₂SW¹/₄) of Section Twenty-one (21), Township Thirty-seven (37) North, Range Twenty-seven (27) West, P.M.M., Lincoln County, Montana and more particularly described as follows to wit:

Beginning at the SW corner of Sec. 21, T. 37 N., R. 27 W., P.M.M., Lincoln County, Montana which is a found brass cap; thence N 00° 39' 22" W along the West boundary of the SW¹/₄ of Sec. 21 a distance of 1071.48 feet; thence N 29° 24' 19" E a distance of 978.12 feet; thence S 56° 35' 27" E a distance of 135.51 feet to a point on the centerline of a 60 foot declared county road; thence S 33° 24' 33" W and along said centerline a distance of 114.82 feet to the P.C. of a 412.94 foot radius curve concave Southeasterly and Northeasterly having a central angle of 58° 14' 00"; thence along an arc length of 419.70 feet to the P.T. of said curve; thence S 24° 49' 27" E a distance of 145.06 feet to the P.C. of a 398.86 foot radius curve concave Southwesterly, having a central angle of 22° 41' 00"; thence along an arc length of 157.91 feet to the P.T. of said curve; thence S 02° 08' 27" E a distance of 66.57 feet to the P.C. of a 756.33 foot radius curve concave Northeasterly, having a central angle of 16° 33' 00"; thence along an arc length of 218.47 feet to the P.T. of said curve; thence S 18° 41' 27" E a distance of 455.70 feet to a point; thence S 17° 35' 27" E a distance of 361.81 feet to a point on the South boundary of the SW¹/₄ of Sec. 21; thence S 89° 17' 33" W and along the South boundary of the SW¹/₄ a distance of 882.56 feet to the place of beginning and containing 23.131 acres of land more or less. Subject to and together with all existing easements of record.

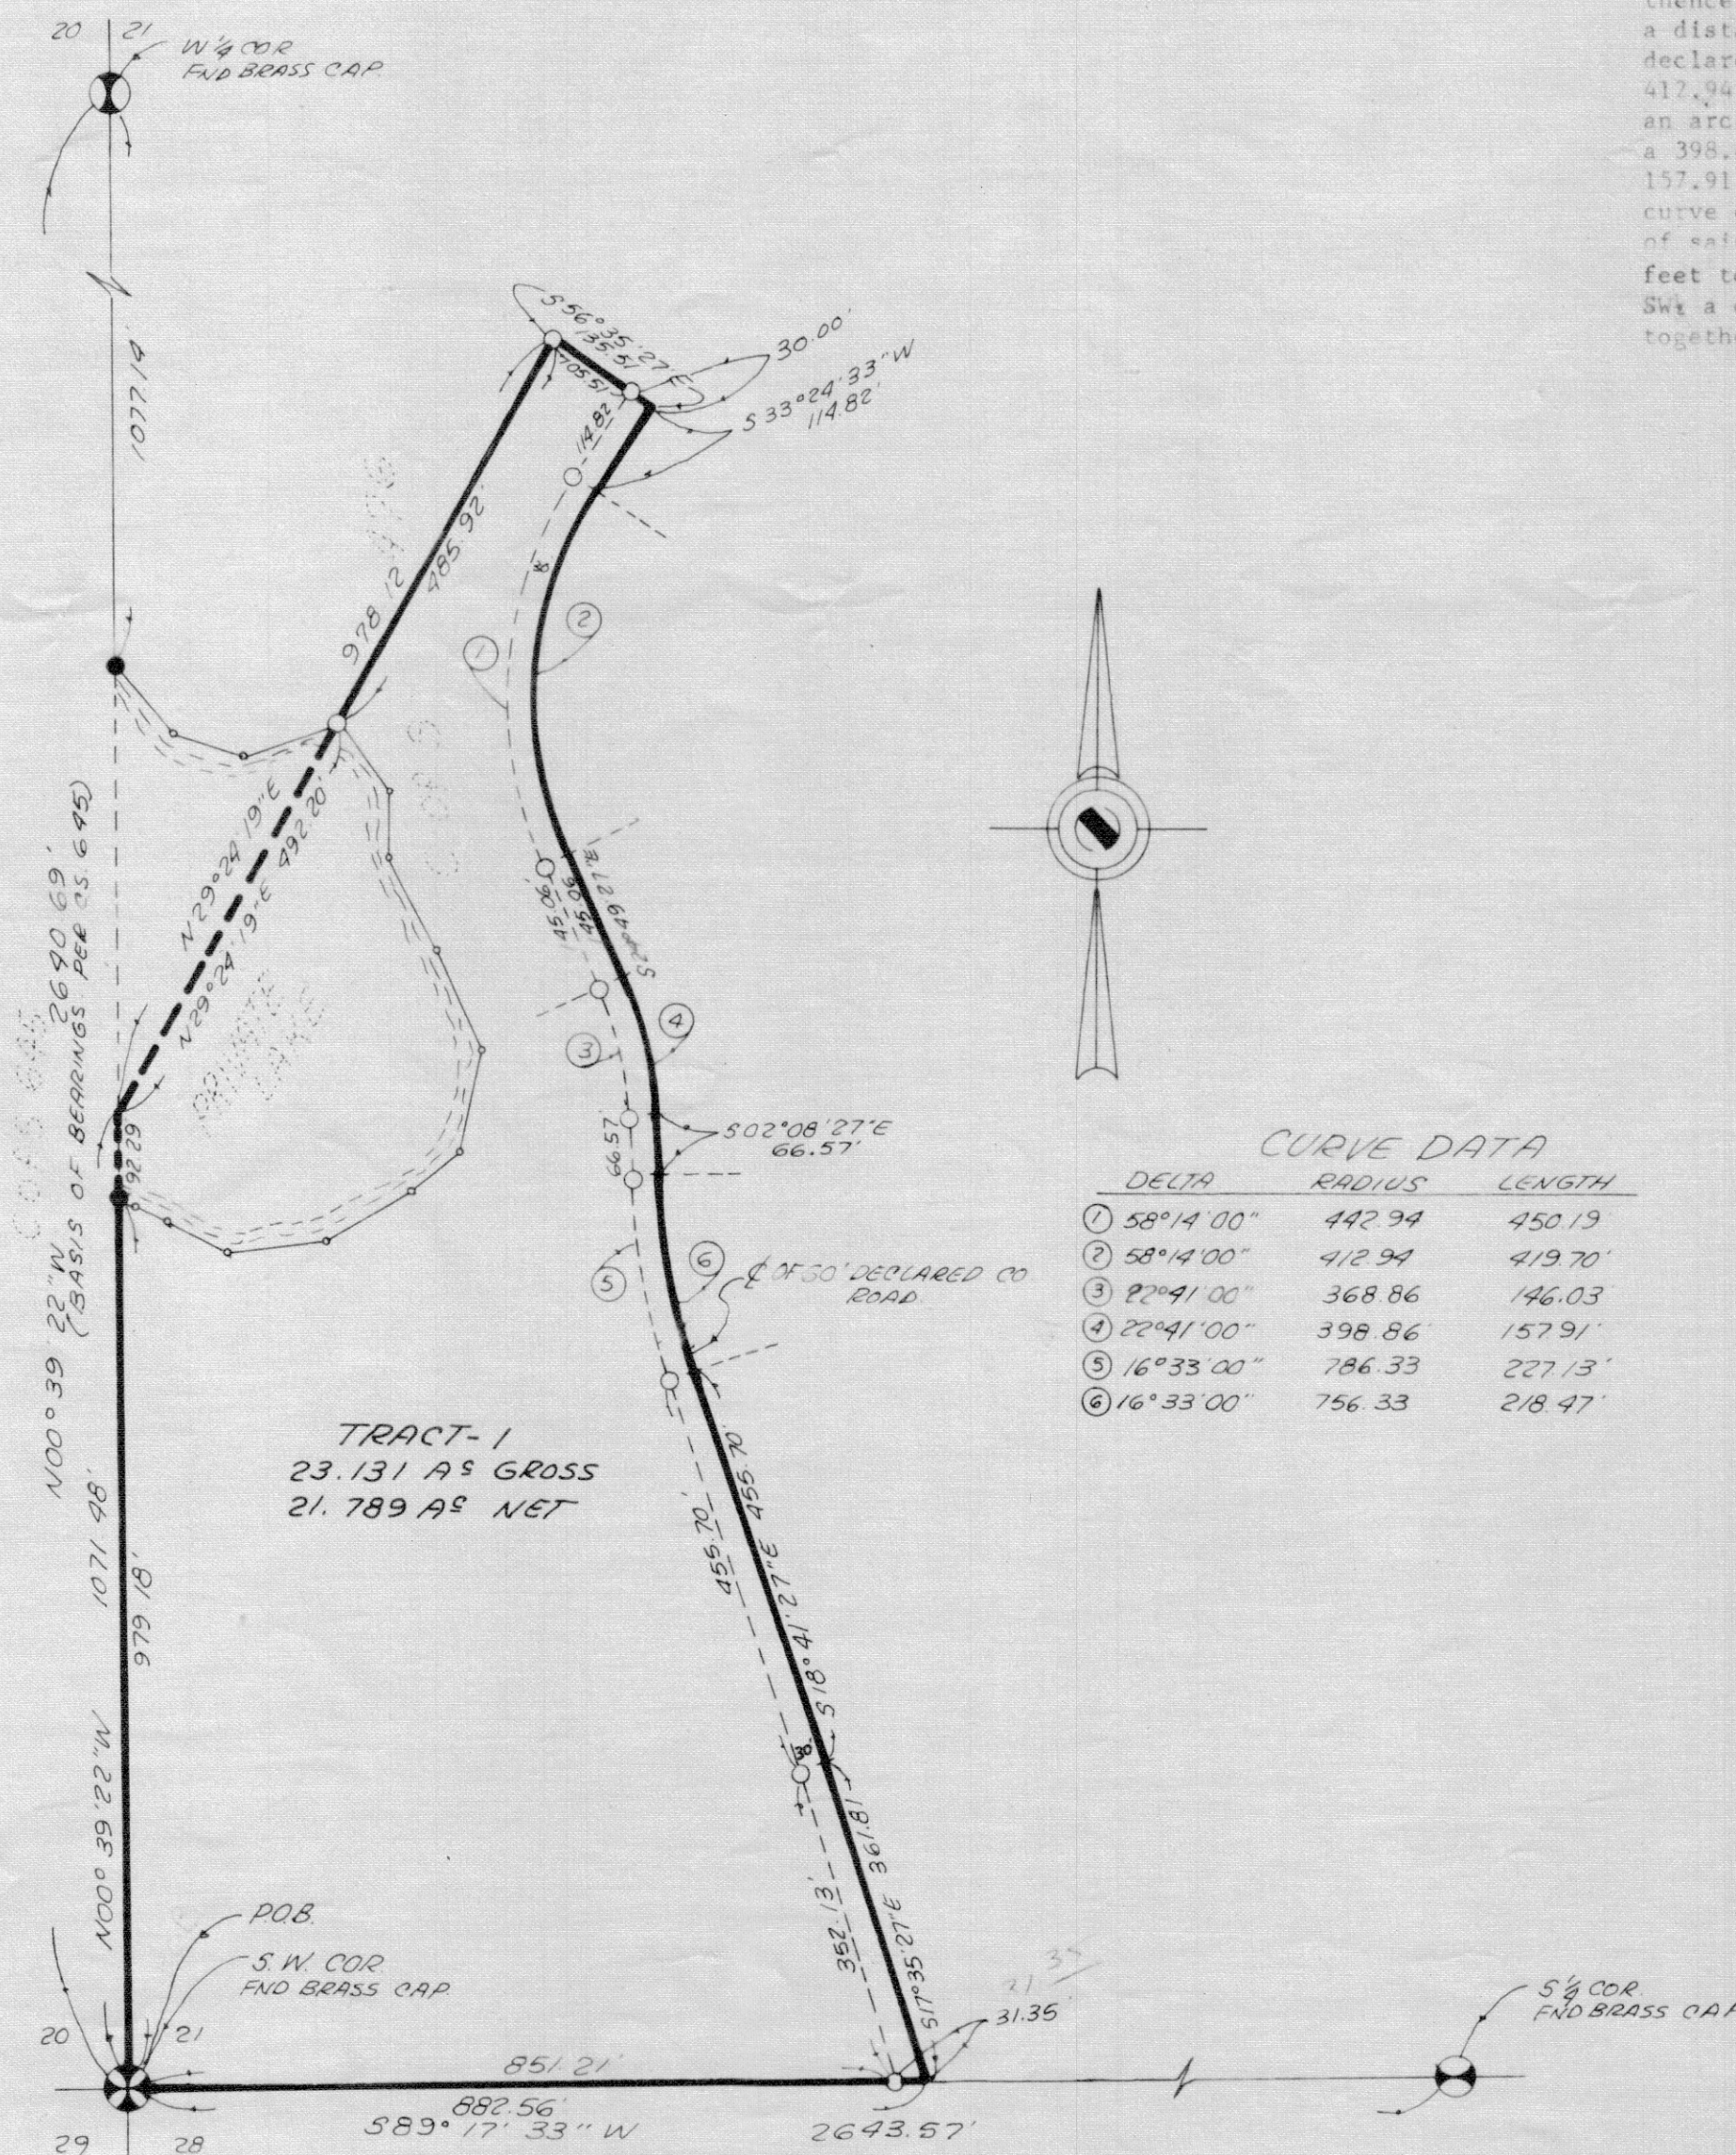

LEGEND

- SEC. COR. (AS NOTED)
- 1/4 CORNER (AS NOTED)
- CENTER SECTION (AS NOTED)
- 1/16 CORNER (AS NOTED)
- FOUND 5/8" REBAR BY 2516-S
- SET 5/8" X 24" REBAR WITH 1/4" PLASTIC CAP, STAMPED: DOYLE, 2516-S

CERTIFICATE OF SURVEY

REGISTRATION No. 2516-S

APPROVED: 17 SEP, 1979

EXAMINING LAND SURVEYOR REG. NO. 4974-S

APPROVAL: LINCOLN COUNTY COMMISSIONER'S
STATE OF MONTANA SS
COUNTY OF LINCOLN

FILED ON THE 17th DAY OF Sept, 1979 A.D.
AT 11:30 O'CLOCK P.M.

CLERK & RECORDER

BY: Deputy

BOOK PAGE

INSTRUMENT REC. No.

SHEET 1 OF 1 SHEETS

CERTIFICATE OF SURVEY No. 678



BY: DOYLE ENTERPRISES
285 NORTH MAIN
KALISPELL, MT. 59901
PH. 755-6481

FOR: PAUL WACHHOLZ
OWNER: H.D. & EVELYN E. SMILEY
DATE: SEPT, 6, 1979

CERTIFICATE OF SURVEY

GOV'T LOT 8, SW 1/4 SW 1/4 SEC. 21, T. 37 N., R. 27 W., P.M., M., LINCOLN CO.

SCALE 1" = 200'

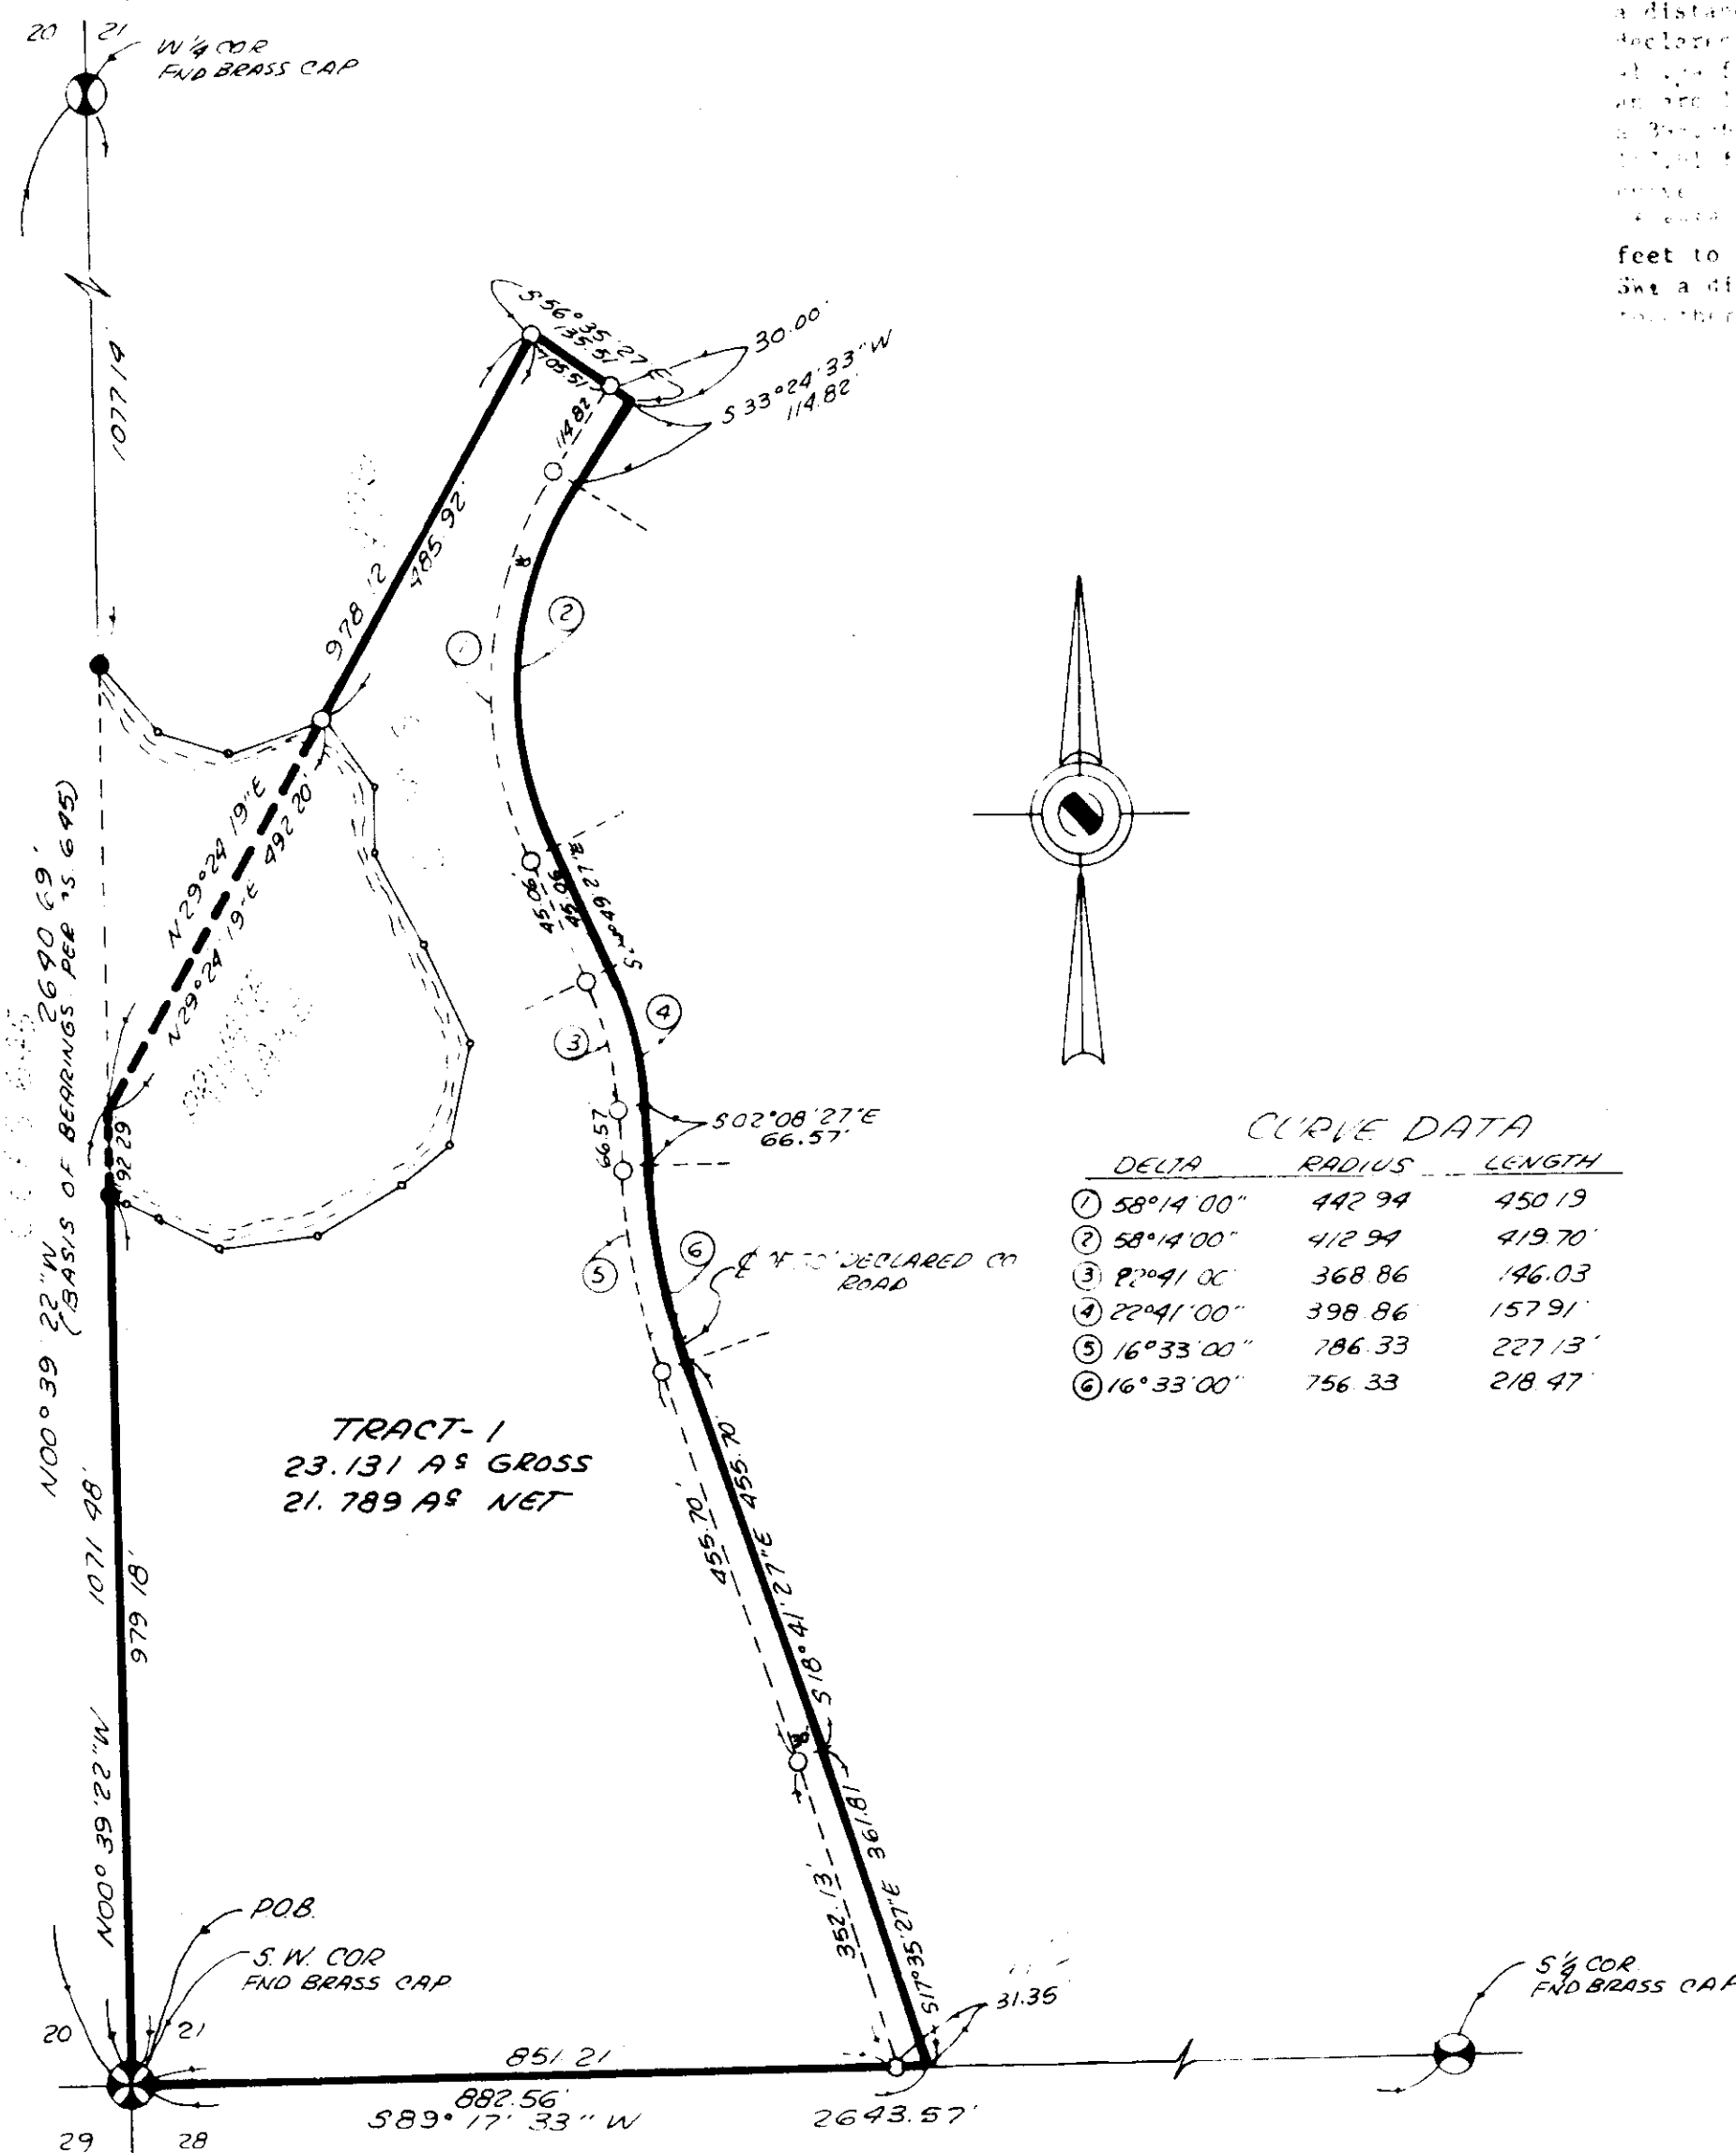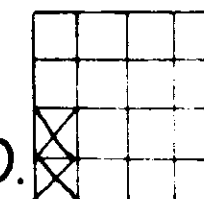



CERTIFICATE OF SURVEYOR
REGISTRATION No. 2516-S

APPROVED: 17 SEP, 1979

EXAMINING LAND SURVEYOR REG. No. 4974-S

STATE OF MONTANA
COUNTY OF LINCOLN

FILED ON THE 19th DAY OF Sept, 1979 A.D.

AT 1:30 O'CLOCK P.M.

CLERK & RECORDER

BY: Betty Bell DEPUTY

BOOK _____ PAGE _____

INSTRUMENT REC. No. _____

SHEET 1 OF 1 SHEETS

CERTIFICATE OF SURVEY No. 678

Plotted
INDEXED