

LINCOLN COUNTY, MONTANA.  
CERTIFICATE OF SURVEY

IN NE 1/4 SEC. 35, T31N, R31W, PMM., LINCOLN COUNTY, MONTANA.

PURPOSE: RETRACEMENT  
FOR: CHUCK COLLINSON  
DATE: 4-29-80

LEGEND


- - FOUND RIGHT OF WAY MONUMENT, 4"X4" CONCRETE.
- - FOUND 5/8" REBAR TAGGED NO. 4032-S.

DESCRIPTION

A PARCEL OF LAND LOCATED IN THE NORTHEAST 1/4 OF SECTION 35, T31N, R31W, PMM., NEAR LIBBY IN LINCOLN COUNTY, MONT.

BEGINNING AT A 4"X4" CONCRETE RIGHT OF WAY MONUMENT LOCATED ON THE NORTHERLY RIGHT OF WAY LINE OF MONTANA STATE HIGHWAY NO. 31, BEING THE SOUTHERLY CORNER OF THAT COLLINSON PARCEL SHOWN ON C.S. NO. 407, LINCOLN COUNTY RECORDS; THENCE, LEAVING SAID RIGHT OF WAY LINE N 0° 26' 48" E 134.18 FEET TO A 4"X4" CONCRETE RIGHT OF WAY MONUMENT; THENCE, N 89° 09' 13" E 200.23 FEET TO A 4"X4" CONCRETE RIGHT OF WAY MONUMENT; THENCE S 62° 40' 17" W 300.82 FEET ALONG THE AFOREMENTIONED HIGHWAY RIGHT OF WAY LINE TO THE POINT OF BEGINNING.

THIS PARCEL CONTAINS 0.410 ACRES MORE OR LESS.

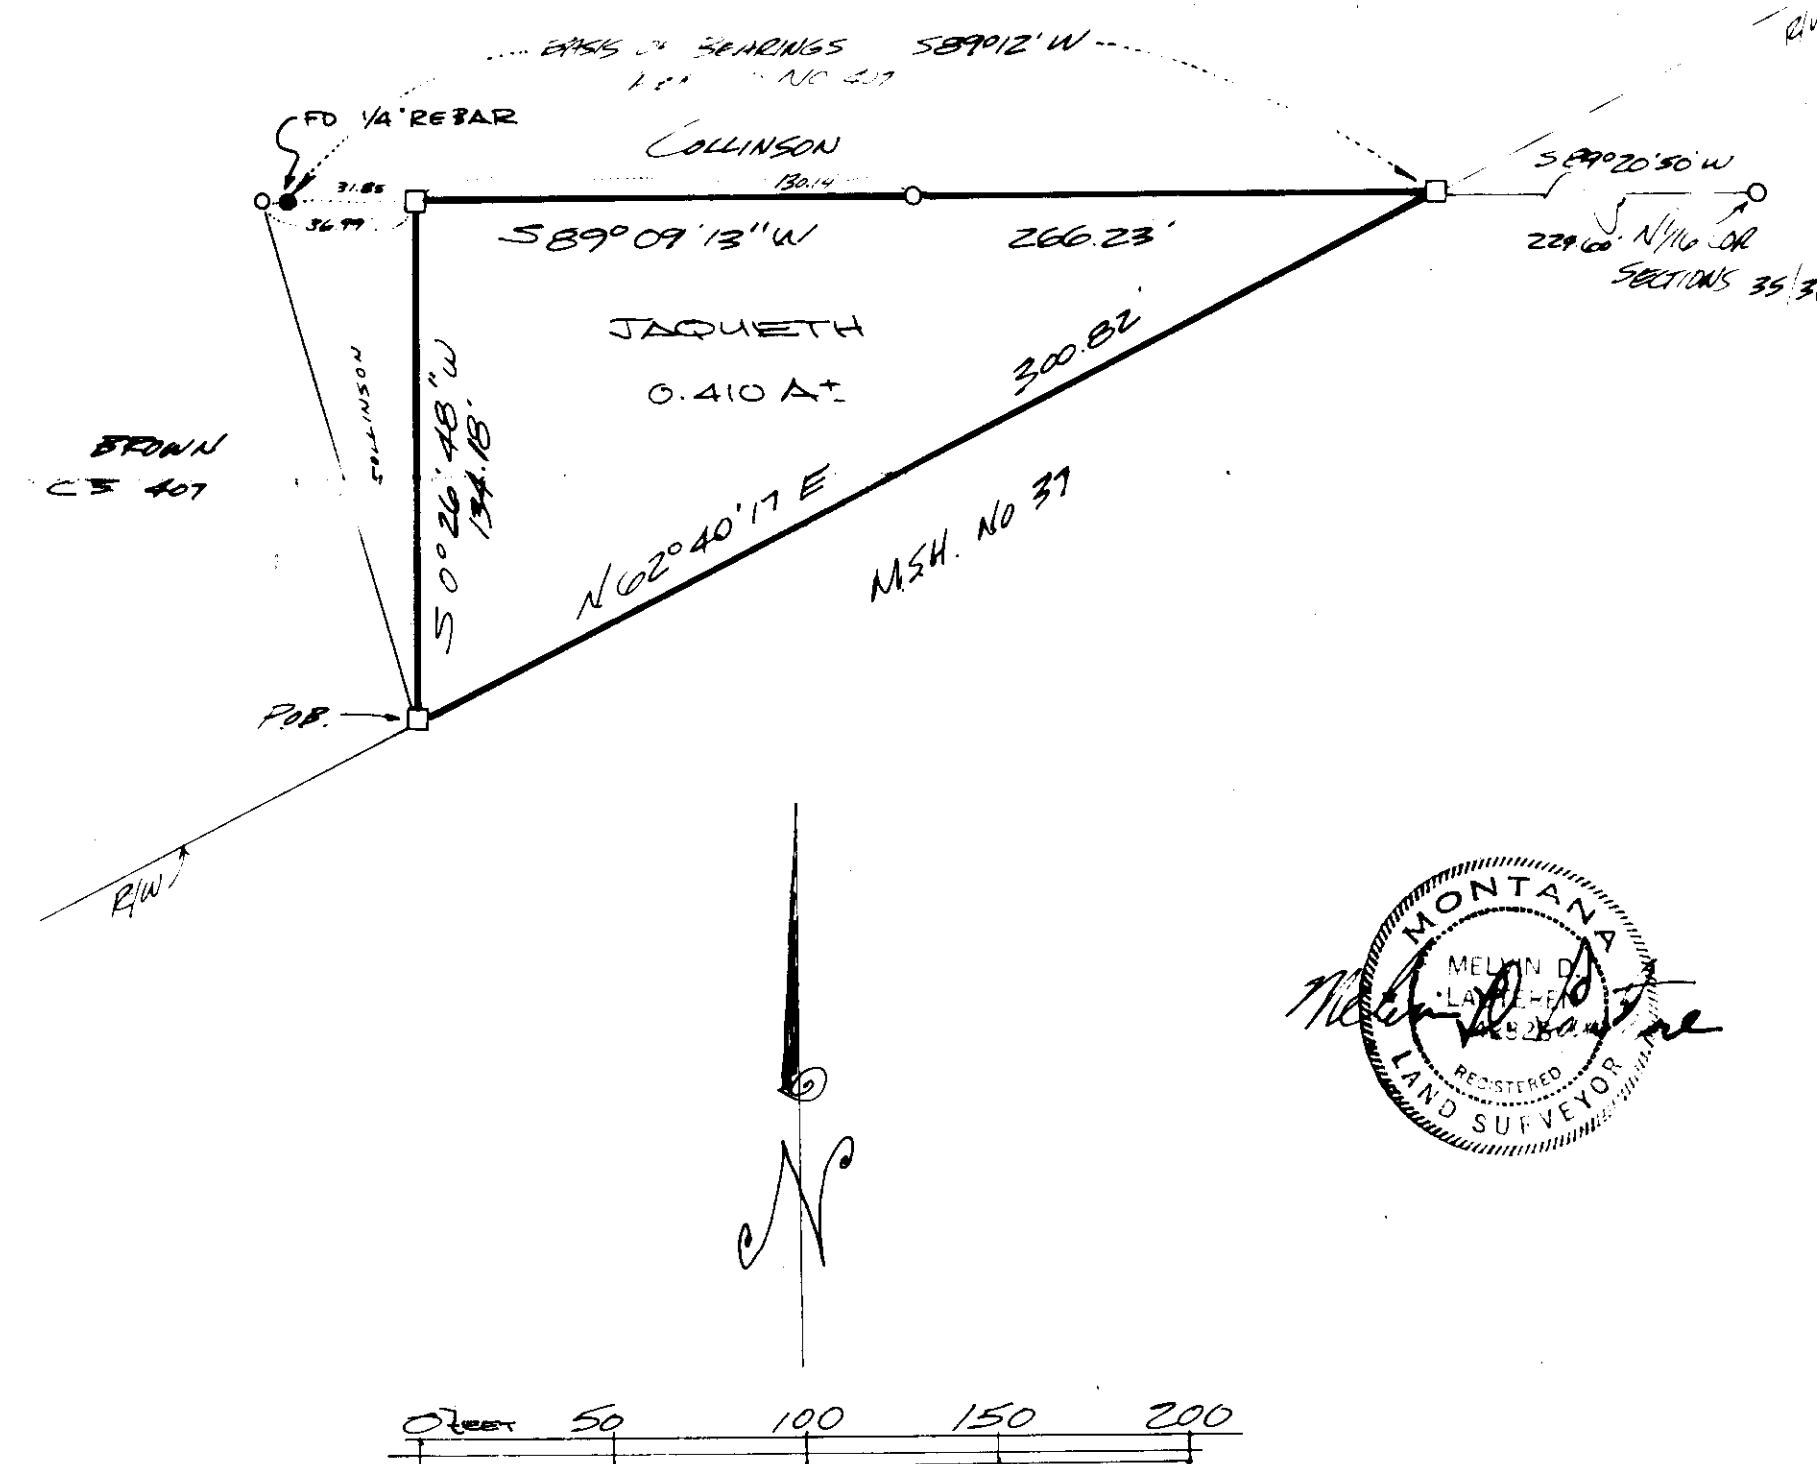

CERTIFICATE OF EXAMINING LAND SURVEYOR  
APPROVED THIS 30TH DAY OF APRIL 1980 A.D.

Jack W. Zimmerman  
EXAMINING LAND SURVEYOR 534 E.S.  
REC. NO.

APPROVED R.W. Grindley  
Chairman, Lincoln County Commissioners

CERTIFICATE OF CLERK RECORDER

STATE OF MONTANA, COUNTY OF LINCOLN, FILED THIS 30TH DAY  
OF April 1980 AD. AT 3:50 O'CLOCK P.M.

Debbie L. Vaughn BY Betty Bell  
COUNTY CLERK RECORDER DEPUTY