


BY: DOYLE ENTERPRISES
285 NORTH MAIN
KALISPELL, MT. 59901
PH. 755-6481

FOR: ARLENE OLSON
OWNER: " " " "
DATE: JUNE 26, 1980

CERTIFICATE OF SURVEY

SE 1/4 & SW 1/4 SEC. 7 & NE 1/4 SEC. 18, T.36 N., R.27 W., PM., M., LINCOLN CO.

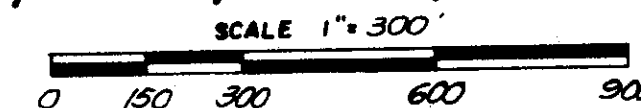

DESCRIPTION OF SURVEY: TRACT 1 - OVER 20 ACRES TRACT 2 - REMAINDER

DESCRIPTION


Tracts of land situated, lying and being in the Southeast quarter southwest quarter (SE 1/4) and SW 1/4 of Section Eighteen (18) and the North Half Northeast quarter (NE 1/4) of Section Eighteen (18), Township Thirty-six (36) North, Range Twenty-seven (27) West, P.M.M., Lincoln County, Montana and more particularly described as follows to wit:

TRACT 1 - Beginning at the NE corner of Sec. 14, T.36 N., R.27 W., P.M.M., Lincoln County, Montana which is a found brass cap; thence S 00° 04' 56" E along the East boundary of said Sec. 14, 1311.14 feet to a set iron pin on the south boundary of the NE 1/4 of said Sec. 14; thence N 89° 25' 24" W along said south boundary 2639.82 feet to a set iron pin on the West boundary of said NE 1/4; thence N 00° 07' 31" E along said West boundary 1307.85 feet to a found brass cap, which is the NE corner of Sec. 18 and the SE corner of Sec. 7 of said T.36 N., R.27 W., P.M.M., Lincoln County, Montana; thence N 00° 16' 25" W along the East boundary of the SE 1/4 of said Sec. 7, 70.21 feet to a set iron pin on the Southerly R/W line of Montana State Highway No. 37, Unit No. 1 which is a point on a 893.94 foot radius curve concave Northeast (having a radial bearing of N 02° 21' 32" W); thence Southeast and Northeasterly through a central angle of 13° 24' 54" an arc length of 209.30 feet to a found R/W mon.; thence N 79° 11' 57" E, 101.22 feet to a found R/W mon.; thence N 77° 45' 13" E, 488.27 feet to a found R/W mon. which is the P.T. of a 934.93 foot radius curve concave Southeast; thence Northeasterly and Southeasterly through a central angle of 26° 24' 01" an arc length of 384.71 feet to a found R/W mon. which is the P.T. of said curve; thence S 74° 40' 26" E, 441.00 feet to a found R/W mon. which is the P.T. of a 883.74 foot radius curve concave Northeast; thence Southeast and Northeasterly through a central angle of 56° 10' 53" an arc length of 866.75 feet to a found iron pin; thence leaving said R/W line S 45° 40' 50" E, 54.13 feet to a found iron pin; thence S 24° 40' 53" E, 121.5 feet to a found iron pin; thence S 07° 27' 57" W, 46.31 feet to a found iron pin; thence S 11° 09' 18" E, 72.94 feet to a found iron pin on the North boundary of said Sec. 18; thence S 89° 29' 38" E along said North boundary 104.66 feet to the place of beginning and containing 57.716 acres of land more or less. Subject to and together with all existing easements of record.

TRACT 2 - Beginning at the SE corner of Sec. 7, T.36 N., R.27 W., P.M.M., Lincoln County, Montana which is a found brass cap; thence N 89° 18' 16" W along the South boundary of the SE 1/4 of said Sec. 7, 1302.75 feet to a set iron pin on the West boundary of said SE 1/4; thence N 00° 21' 05" W along said West boundary 744.40 feet to a set iron pin on the Southerly R/W line of Montana State Highway No. 37, Unit No. 1; thence S 57° 27' 56" E, along said Southerly R/W line 1023.54 feet to a found R/W mon. which is the P.T. of a 493.94 foot radius curve concave Northeast; thence Southeast and Northeasterly through a central angle of 10° 31' 31" an arc length of 470.80 feet to a set iron pin; thence leaving said R/W line S 00° 16' 25" E, 70.21 feet to the place of beginning and containing 10.537 acres of land more or less. Subject to and together with all existing easements of record.

SECTION BREAKDOWN

SCALE: NONE

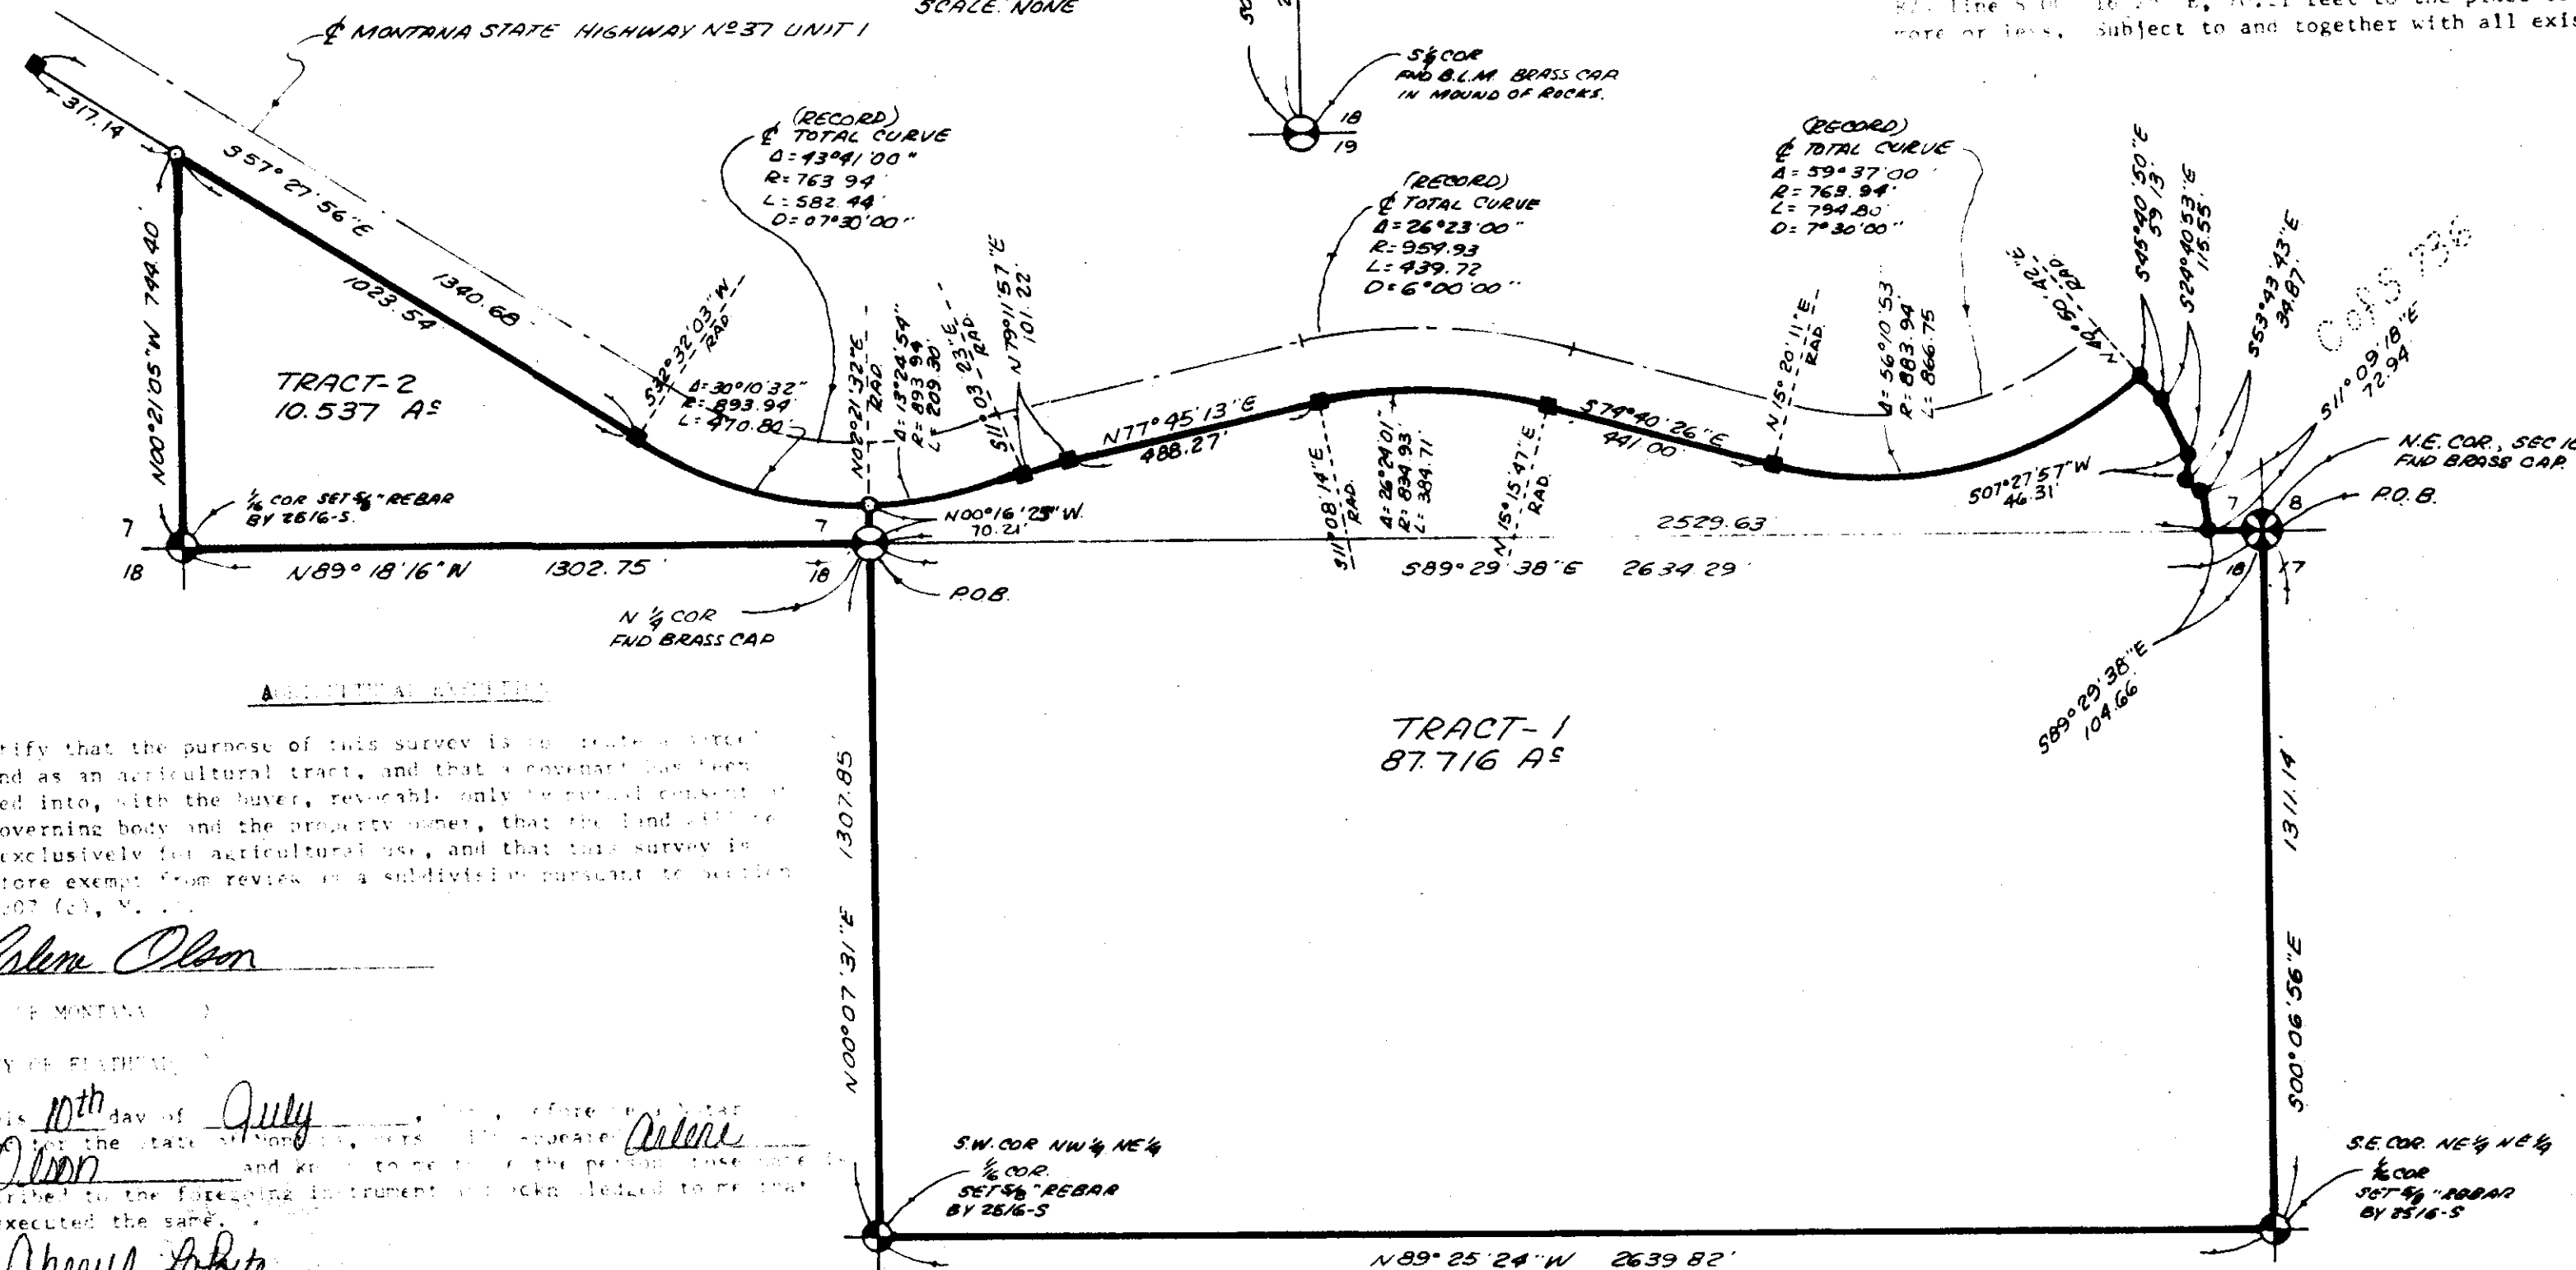

LEGEND

- SEC. COR. (AS NOTED)
- 1/4 CORNER (AS NOTED)
- CENTER SECTION (AS NOTED)
- 1/16 CORNER (AS NOTED)
- FOUND 5/8" REBAR BY 2516-S PER C.S. 736
- SET 5/8" X 24" REBAR WITH 1/4" PLASTIC CAP, STAMPED DOYLE, 2516-S
- FOUND R/W MON PER HIGHWAY R/W MAP

NOTE: DATA IS RECORD PER HIGHWAY R/W MAP

CERTIFICATE OF SURVEYOR

By Arlene Olson
REGISTRATION NO. 2516-S
COUNTY COMMISSIONER, LINCOLN COUNTY
APPROVED: July 14, 1980
EXAMINING LAND SURVEYOR REG NO. 2774-S

STATE OF MONTANA SS
COUNTY OF LINCOLN SS
FILED ON THE 15th DAY OF July, 1980 A.D.
AT 8:30 O'CLOCK A.M.
By Arlene Olson
CLERK & RECORDER
BY Arlene Olson
DEPUTY
BOOK PAGE
INSTRUMENT REC. NO.

SHEET 1 OF 1 SHEETS

CERTIFICATE OF SURVEY No. 798

Indexed Plotted

BY: DOYLE ENTERPRISES
285 NORTH MAIN
KALISPELL, MT. 59901
PH: 755-6481


FOR: ARLENE OLSON

OWNER: " " " "

DATE: JUNE, 26, 1980

CERTIFICATE OF SURVEY

SE1/4 & SW1/4 SEC.7 &, NE1/4, SEC.18, T.36 N., R.27 W., P.M., M., LINCOLN CO.

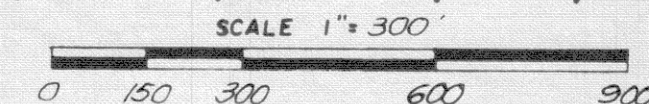


PURPOSE OF SURVEY: TRACT 1 - OVER 20 ACRES TRACT 2 - REMAINDER

DESCRIPTION

Two (2) tracts of land situated, lying and being in the Southeast Quarter Southwest Quarter (SE1/4SW1/4) AND S1/2 SE1/4 OF Seven (7) and the North Half Northeast Quarter (N1/2NE1/4) of Section Eighteen (18), Township Thirty-six (36) North, Range Twenty-seven (27) West, P.M., M., Lincoln County, Montana and more particularly described as follows to wit:


TRACT 1 - Beginning at the NE corner of Sec. 18, T 36 N, R 27 W, P.M.M., Lincoln County, Montana which is a found brass cap; thence S 00° 06' 56" E along the East boundary of said Sec. 18, 1311.14 feet to a set iron pin on the South boundary of the N1/2NE1/4 of said Sec. 18; thence N 89° 25' 24" W along said South boundary 2639.82 feet to a set iron pin on the West boundary of said N1/2NE1/4; thence N 00° 07' 31" E along said West boundary 1307.85 feet to a found brass cap, which is the NE corner of Sec. 18 and the SE corner of Sec. 7 of said T 36 N, R 27 W, P.M.M., Lincoln County, Montana; thence N 00° 16' 25" W along the East boundary of the SE1/4SW1/4 of said Sec. 7, 70.21 feet to a set iron pin on the Southerly R/W line of Montana State Highway No. 37, Unit No. 1 which is a point on a 893.94 foot radius curve concave Northeasterly (having a radial bearing of N 02° 21' 32" W); thence Southeasterly and Northeasterly through a central angle of 13° 24' 54" an arc length of 209.30 feet to a found R/W mon.; thence N 79° 11' 57" E, 101.22 feet to a found R/W mon.; thence N 77° 45' 13" E, 488.27 feet to a found R/W mon. which is the P.C. of a 834.93 foot radius curve concave Southeasterly; thence Northeasterly and Southeasterly through a central angle of 26° 24' 01" an arc length of 384.71 feet to a found R/W mon., which is the P.T. of said curve; thence S 74° 40' 26" E, 441.00 feet to a found R/W mon. which is the P.C. of a 883.94 foot radius curve concave Northeasterly; thence Southeasterly and Northeasterly through a central angle of 56° 10' 53" an arc length of 866.75 feet to a found iron pin; thence leaving said R/W line S 45° 40' 50" E, 59.13 feet to a found iron pin; thence S 24° 40' 53" E, 115.15 feet to a found iron pin; thence S 07° 27' 57" W, 46.31 feet to a found iron pin; thence S 51° 41' 43" E, 34.87 feet to a found iron pin; thence S 11° 09' 18" E, 72.94 feet to a found iron pin on the North boundary of said Sec. 18; thence S 89° 29' 38" E along said North boundary 104.66 feet to the place of beginning and containing 87.716 acres of land more or less. Subject to and together with all existing easements of record.

TRACT 2 - Beginning at the SE corner of Sec. 7, T 36 N, R 27 W, P.M.M., Lincoln County, Montana which is a found brass cap; thence N 89° 18' 16" W along the South boundary of the SE1/4SW1/4 of said Sec. 7, 1302.75 feet to a set iron pin on the West boundary of said SE1/4SW1/4; thence N 00° 21' 05" W along said West boundary 744.40 feet to a set iron pin on the Southerly R/W line of Montana State Highway No. 37, Unit No. 1; thence S 57° 27' 56" E, along said Southerly R/W line 1023.54 feet to a found R/W monument, which is the P.C. of a 893.94 foot radius curve concave Northeasterly; thence Southeasterly through a central angle of 10° 10' 32" an arc length of 470.80 feet to a set iron pin; thence leaving said R/W line S 00° 16' 25" E, 70.21 feet to the place of beginning and containing 10.537 acres of land more or less. Subject to and together with all existing easements of record.

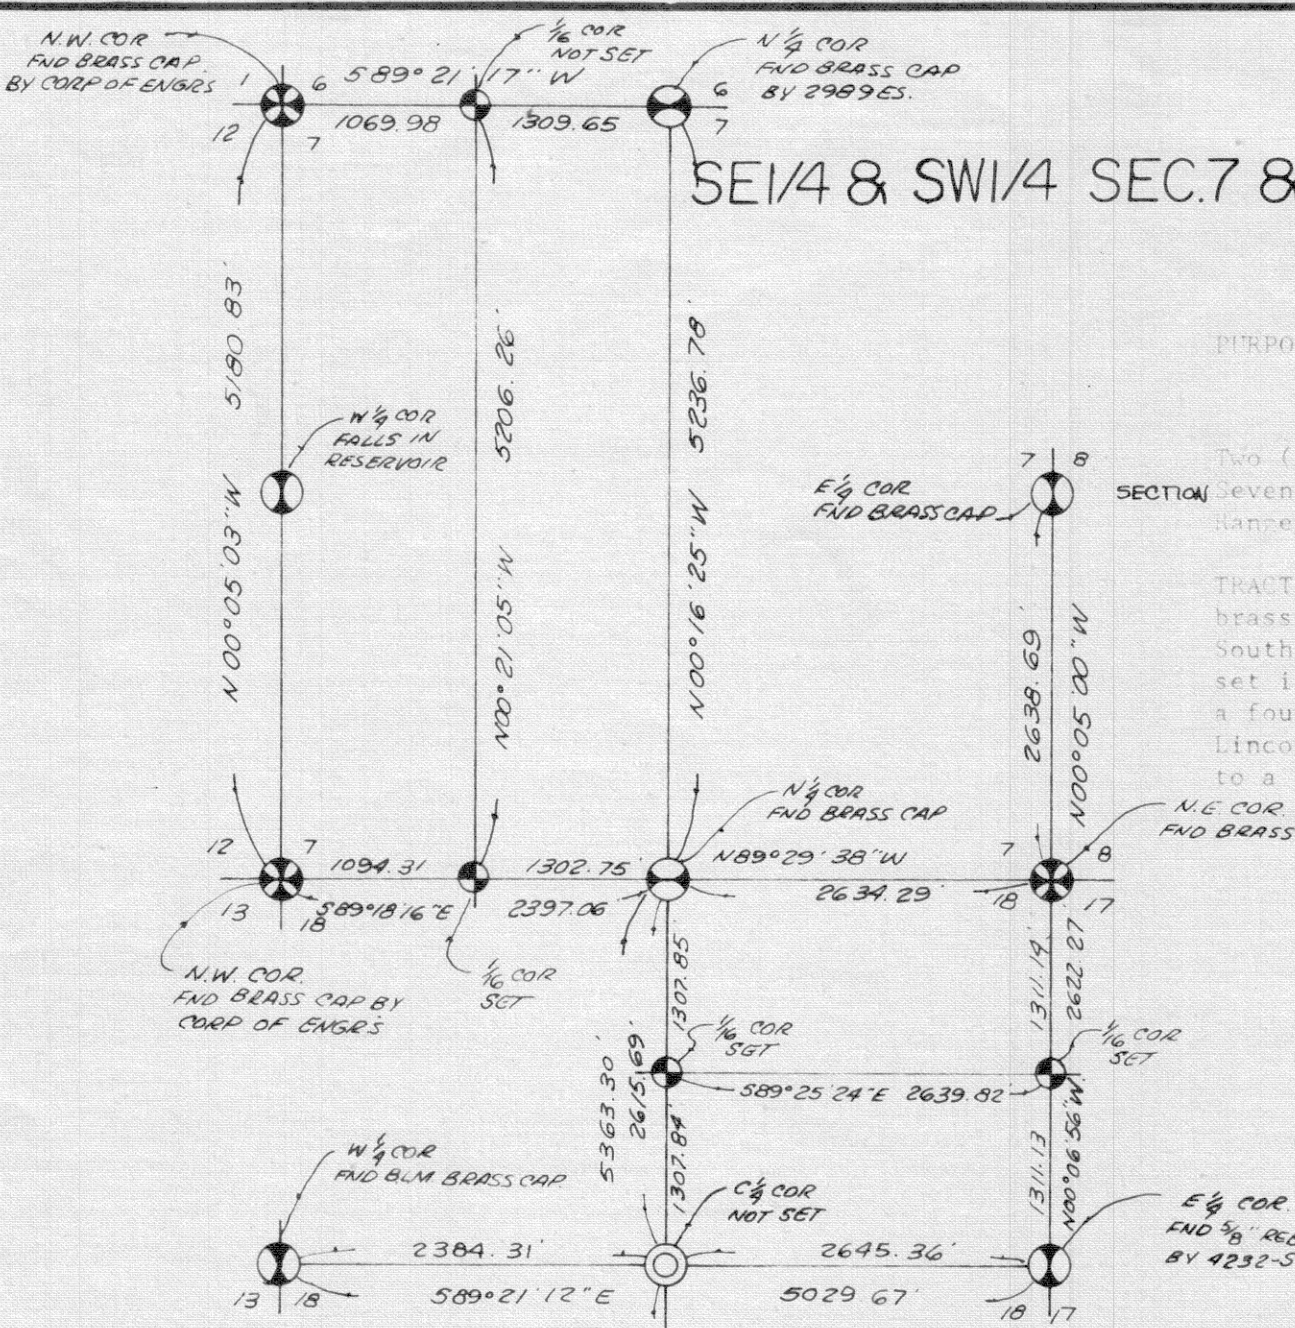

SECTION BREAKDOWN

SCALE: NONE

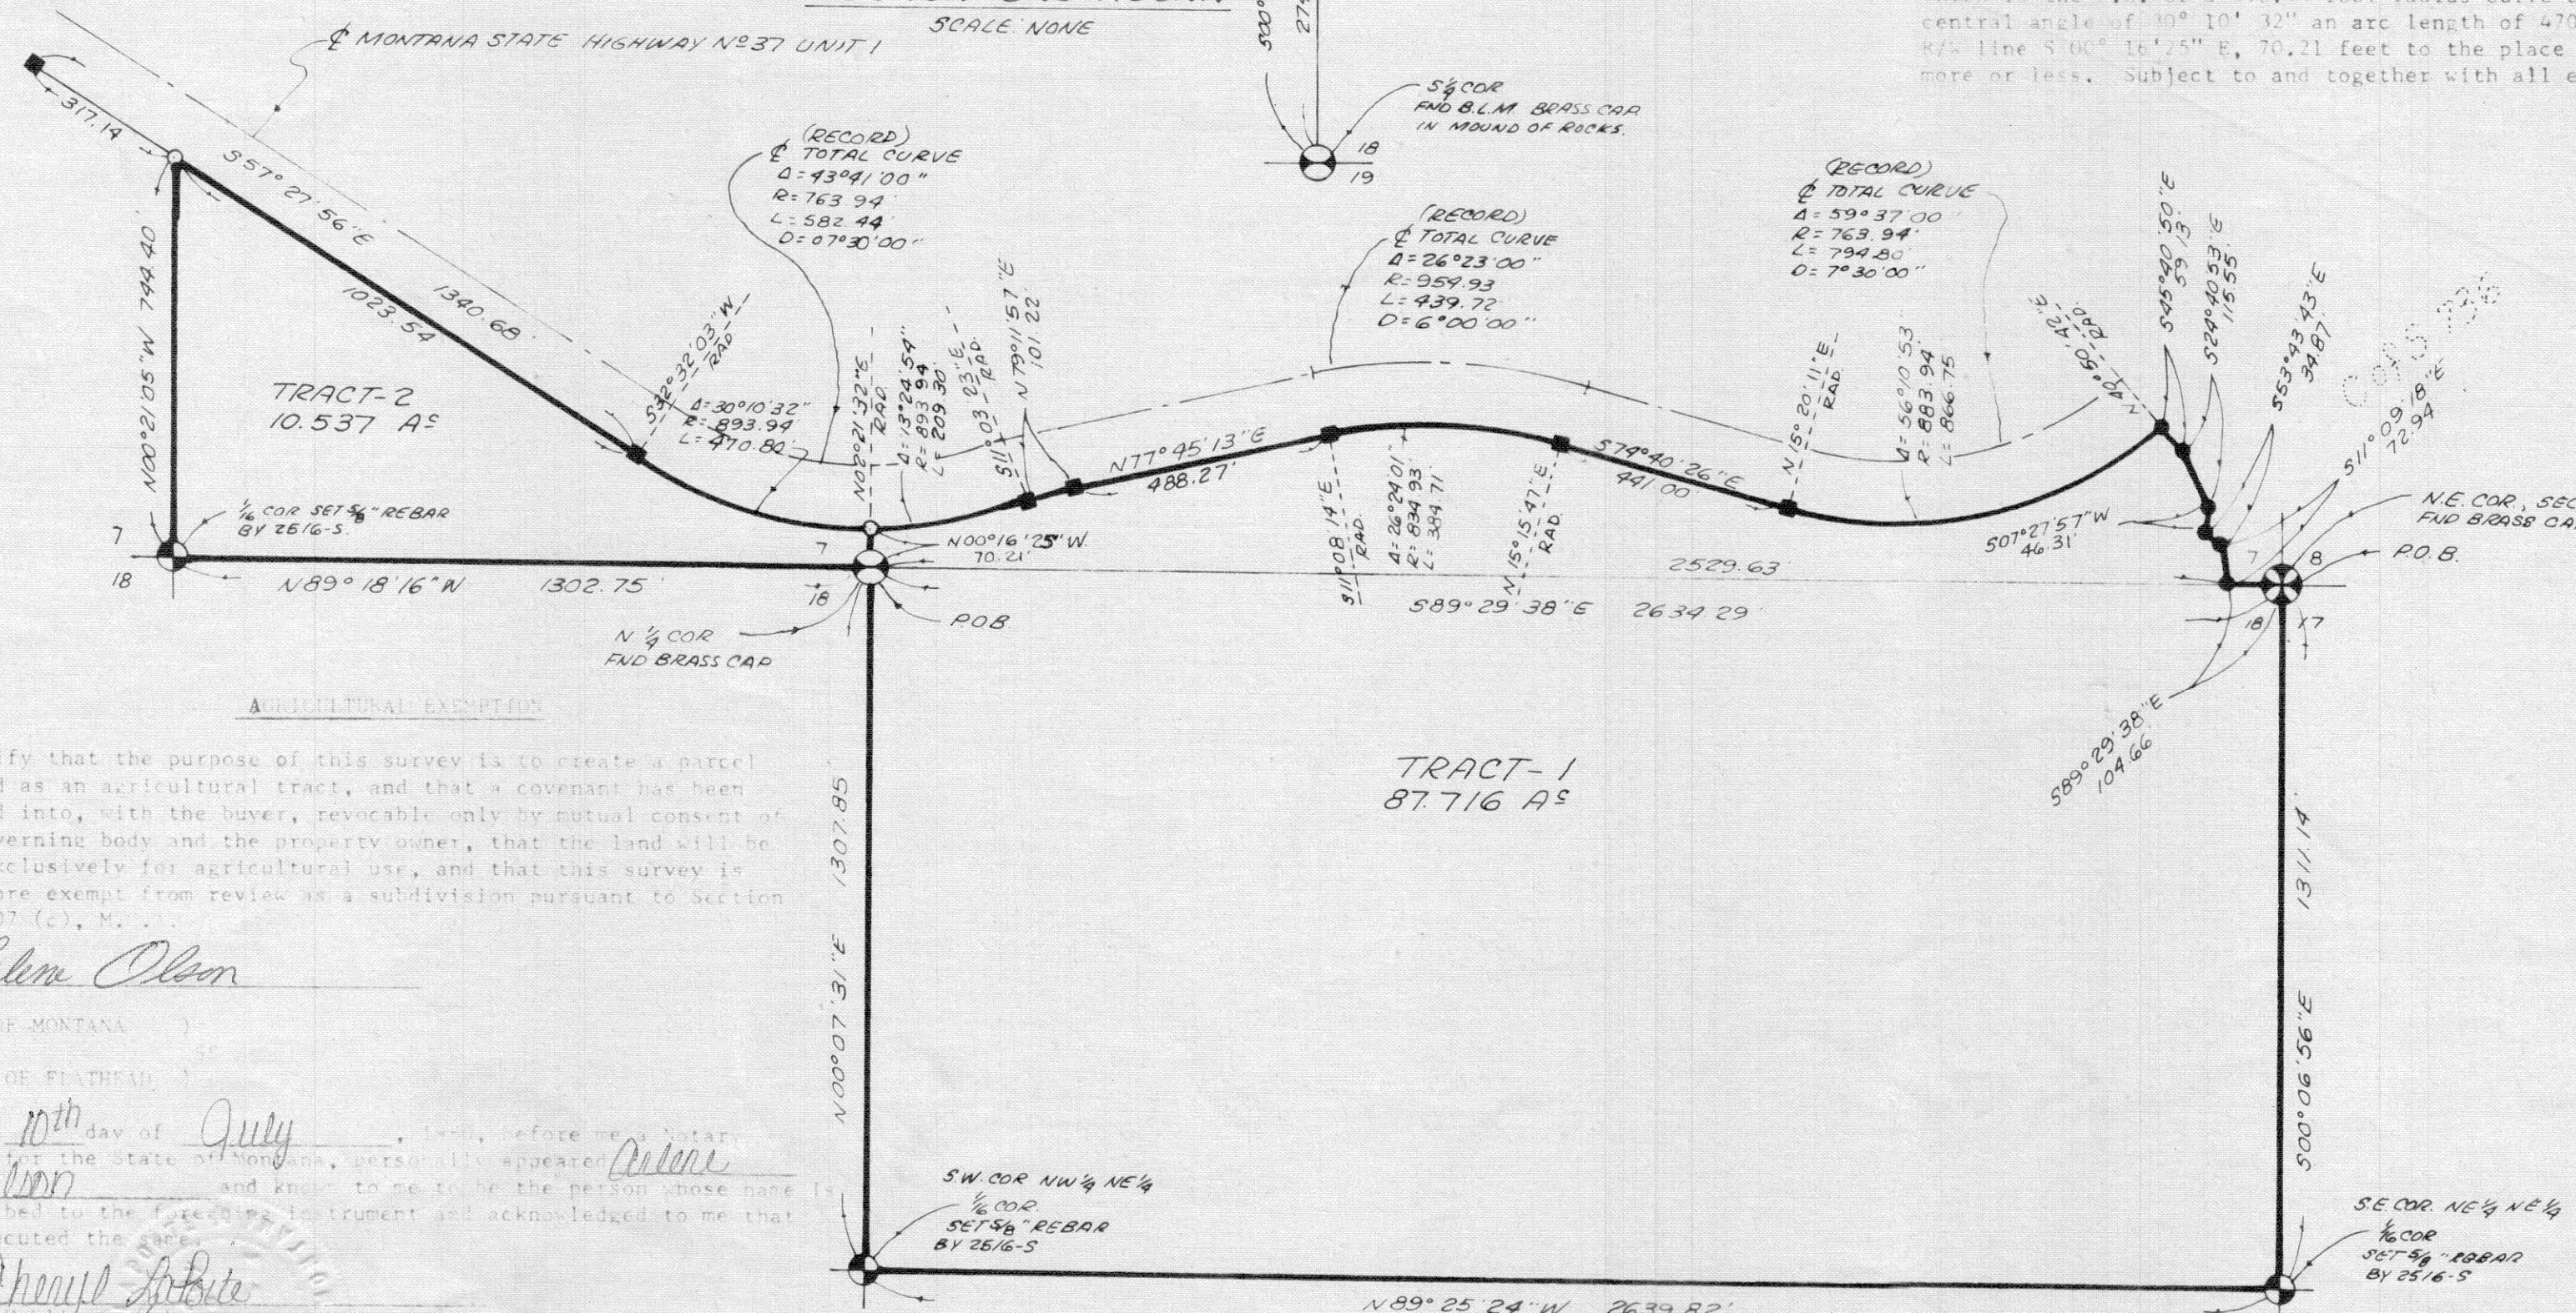

LEGEND

- SEC. COR. (AS NOTED)
- 1/4 CORNER (AS NOTED)
- CENTER SECTION (AS NOTED)
- 1/16 CORNER (AS NOTED)
- FOUND 5/8" REBAR BY 2516-S PER C.S. 736
- SET 5/8" X 24" REBAR WITH 1/4" PLASTIC CAP, STAMPED DOYLE, 2516-S
- FND R/W MON PER HIGHWAY R/W MAP

NOTE: & DATA IS RECORD PER HIGHWAY R/W MAP

CERTIFICATE OF SURVEYOR

REGISTERED SURVEYOR
COUNTY COMMISSIONER, LINCOLN COUNTY
APPROVED: *[Signature]* July 14, 1980
EXAMINING LAND SURVEYOR REG No. 4774-S

STATE OF MONTANA SS
COUNTY OF LINCOLN
FILED ON THE 15th DAY OF July, 1980 A.D.
AT 8:30 O'CLOCK A.M.
BY *[Signature]* CLERK & RECORDER
DEPUTY
BOOK _____ PAGE _____
INSTRUMENT REC. No. _____

SHEET 1 OF 1 SHEETS

CERTIFICATE OF SURVEY No. 778

I certify that the purpose of this survey is to create a parcel of land as an agricultural tract, and that a covenant has been entered into, with the buyer, revocable only by mutual consent of the governing body and the property owner, that the land will be used exclusively for agricultural use, and that this survey is therefore exempt from review as a subdivision pursuant to Section 76-2-207 (c), M.C.A.

[Signature]

STATE OF MONTANA

COUNTY OF FLATHEAD

On this 10th day of July, 1980, before me a Notary Public for the State of Montana, personally appeared *[Signature]* and known to me to be the person whose name is subscribed to the foregoing instrument and acknowledged to me that she executed the same.

[Signature]
Notary Public for the State of Montana
Residing at Kalispell
My commission expires Oct. 25, 1981