

CERTIFICATE OF SURVEY
SW1/4, Sec. 29, T35N, R25W
P.M.M., Lincoln County, Montana

OWNER: NED BUTTS
PURPOSE: FINANCING PURPOSES ONLY
DATE: JULY 2, 1980

LEGAL DESCRIPTION

THAT PORTION OF THE SOUTH $\frac{1}{2}$ OF THE SOUTHWEST $\frac{1}{4}$, SECTION 29, TOWNSHIP 35 NORTH, RANGE 25 WEST, P.M.M., LINCOLN COUNTY, MONTANA DESCRIBED AS FOLLOWS:

COMMENCING AT THE SOUTHWEST CORNER OF SECTION 29; THENCE ALONG THE SOUTH LINE OF THE SOUTHWEST $\frac{1}{4}$ OF SECTION 29, NORTH $89^{\circ}40'06''$ EAST 1097.85 FEET TO THE POINT OF BEGINNING WHICH POINT IS ON A 330.00 FOOT RADIUS CURVE CONCAVE NORTHWESTERLY HAVING A RADIAL BEARING OF NORTH $71^{\circ}45'24''$ WEST, SAID POINT ALSO BEING ON THE EAST LINE OF DEEP CREEK ROAD, A 60 FOOT COUNTY ROAD; THENCE ALONG THE EAST LINE OF THE ROAD NORTHEASTERLY ALONG THE CURVE THRU A CENTRAL ANGLE OF $19^{\circ}15'01''$ 110.87 FEET AND NORTH $01^{\circ}00'24''$ WEST 125.50 FEET; THENCE NORTH $89^{\circ}40'06''$ EAST 184.31 FEET; THENCE SOUTH $00^{\circ}19'54''$ EAST 234.50 FEET TO THE SOUTH LINE OF THE SOUTHWEST $\frac{1}{4}$ OF SECTION 29; THENCE ALONG THE SOUTH LINE SOUTH $89^{\circ}40'06''$ WEST 200.00 FEET TO THE POINT OF BEGINNING, CONTAINING 1.000 ACRE OF LAND, ALL AS SHOWN HEREON.

OWNER CERTIFICATION

I HEREBY CERTIFY THAT THE PURPOSE OF THIS SURVEY IS A DIVISION CREATED TO PROVIDE SECURITY FOR A CONSTRUCTION MORTGAGE, LIEN OR TRUST INDENTURE AND IS EXEMPT FROM REVIEW AS A SUBDIVISION PURSUANT TO SECTION 76-3-201 (2), M.C.A. AND IS ALSO THEREFORE EXEMPT FROM REVIEW BY THE MONTANA STATE DEPARTMENT OF HEALTH AND ENVIRONMENTAL SCIENCES PURSUANT TO ARM 16-2.14 (10)-S14340 SUBDIVISIONS, PAR. 13(E)(II).

DATE: Sept. 29, 1980

Ned Butts
NED BUTTS

STATE OF MONTANA }
COUNTY OF LINCOLN } ss.

ON THIS 29th DAY OF September, 1980, BEFORE ME, THE UNDERSIGNED, NOTARY PUBLIC FOR THE STATE OF MONTANA, RESIDING AT Fortuna, Montana, MY COMMISSION EXPIRES 4-30-82, WHOSE NAME IS SUBSCRIBED TO THE FOREGOING INSTRUMENT, AND ACKNOWLEDGED TO ME THAT HE EXECUTED THE SAME.

IN WITNESS WHEREOF, I HAVE HEREUNTO SET MY HAND AND AFFIXED MY NOTARIAL SEAL THE DAY AND YEAR FIRST ABOVE WRITTEN.

Isabella M. Mustard
NOTARY PUBLIC FOR THE STATE OF MONTANA
RESIDING AT Fortuna, Montana
MY COMMISSION EXPIRES 4-30-82

CERTIFICATE OF SURVEYOR
D. J. Marquardt
D. J. MARQUARDT
REGISTRATION NO. 2989 ES

APPROVED: 10/2, 1980

Samuel R. Hunter
EXAMINING LAND SURVEYOR
REGISTRATION NO. 4148

STATE OF MONTANA
COUNTY OF LINCOLN

FILED ON THE 8th DAY OF October, 1980, A.D., AT 1:20 O'CLOCK P.M.



Elaine L. Vaughn
COUNTY CLERK AND RECORDER

BY Butt Butts
DEPUTY

DEED BOOK _____ PAGE _____

INSTRUMENT REC. NO. _____

Jim R. May Acting Chairman
LINCOLN COUNTY COMMISSIONER

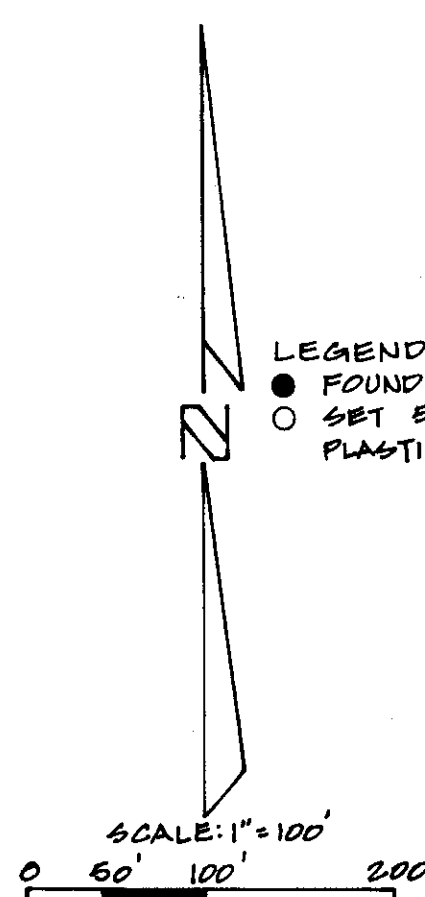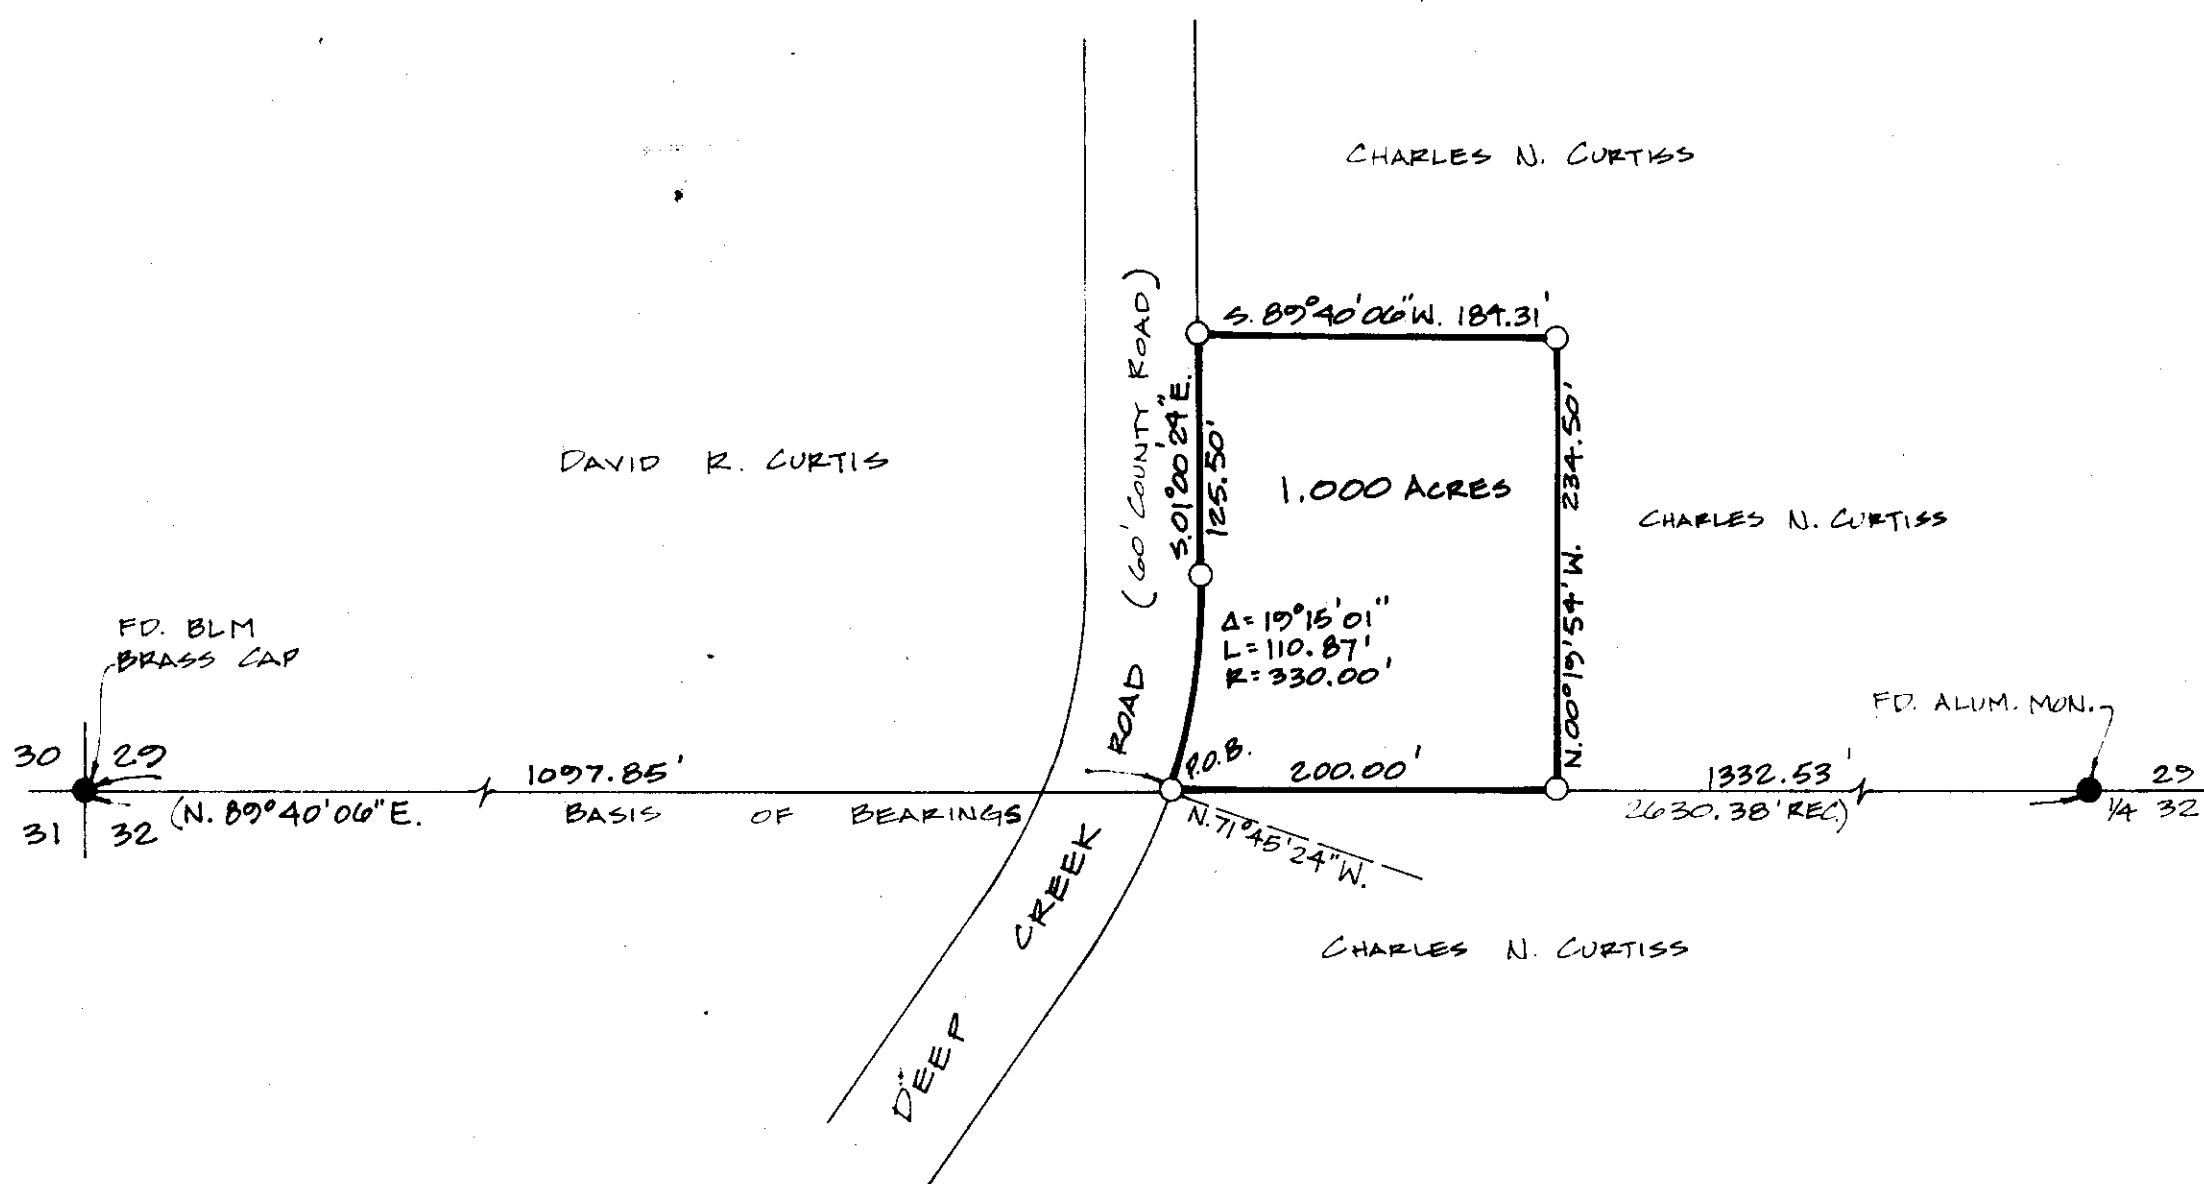

LEGEND
● FOUND POINT AS NOTED PER C.O.F.S. No. 30
○ SET 5/8" x 24" REBAR WITH PLASTIC CAP STAMPED 2989 E.S.

Prepared by: MARQUARDT ENGINEERING & SURVEYING
1031 South Main
Kalispell, MT 59901 ph. 755-6285

CERTIFICATE OF SURVEY No. 837

BUTTS

and used plotted