
CERTIFICATE OF SURVEY

RETRACEMENT AND SUBDIVISION SEC. 34, T.31 N., R. 31 W., P.M.M.

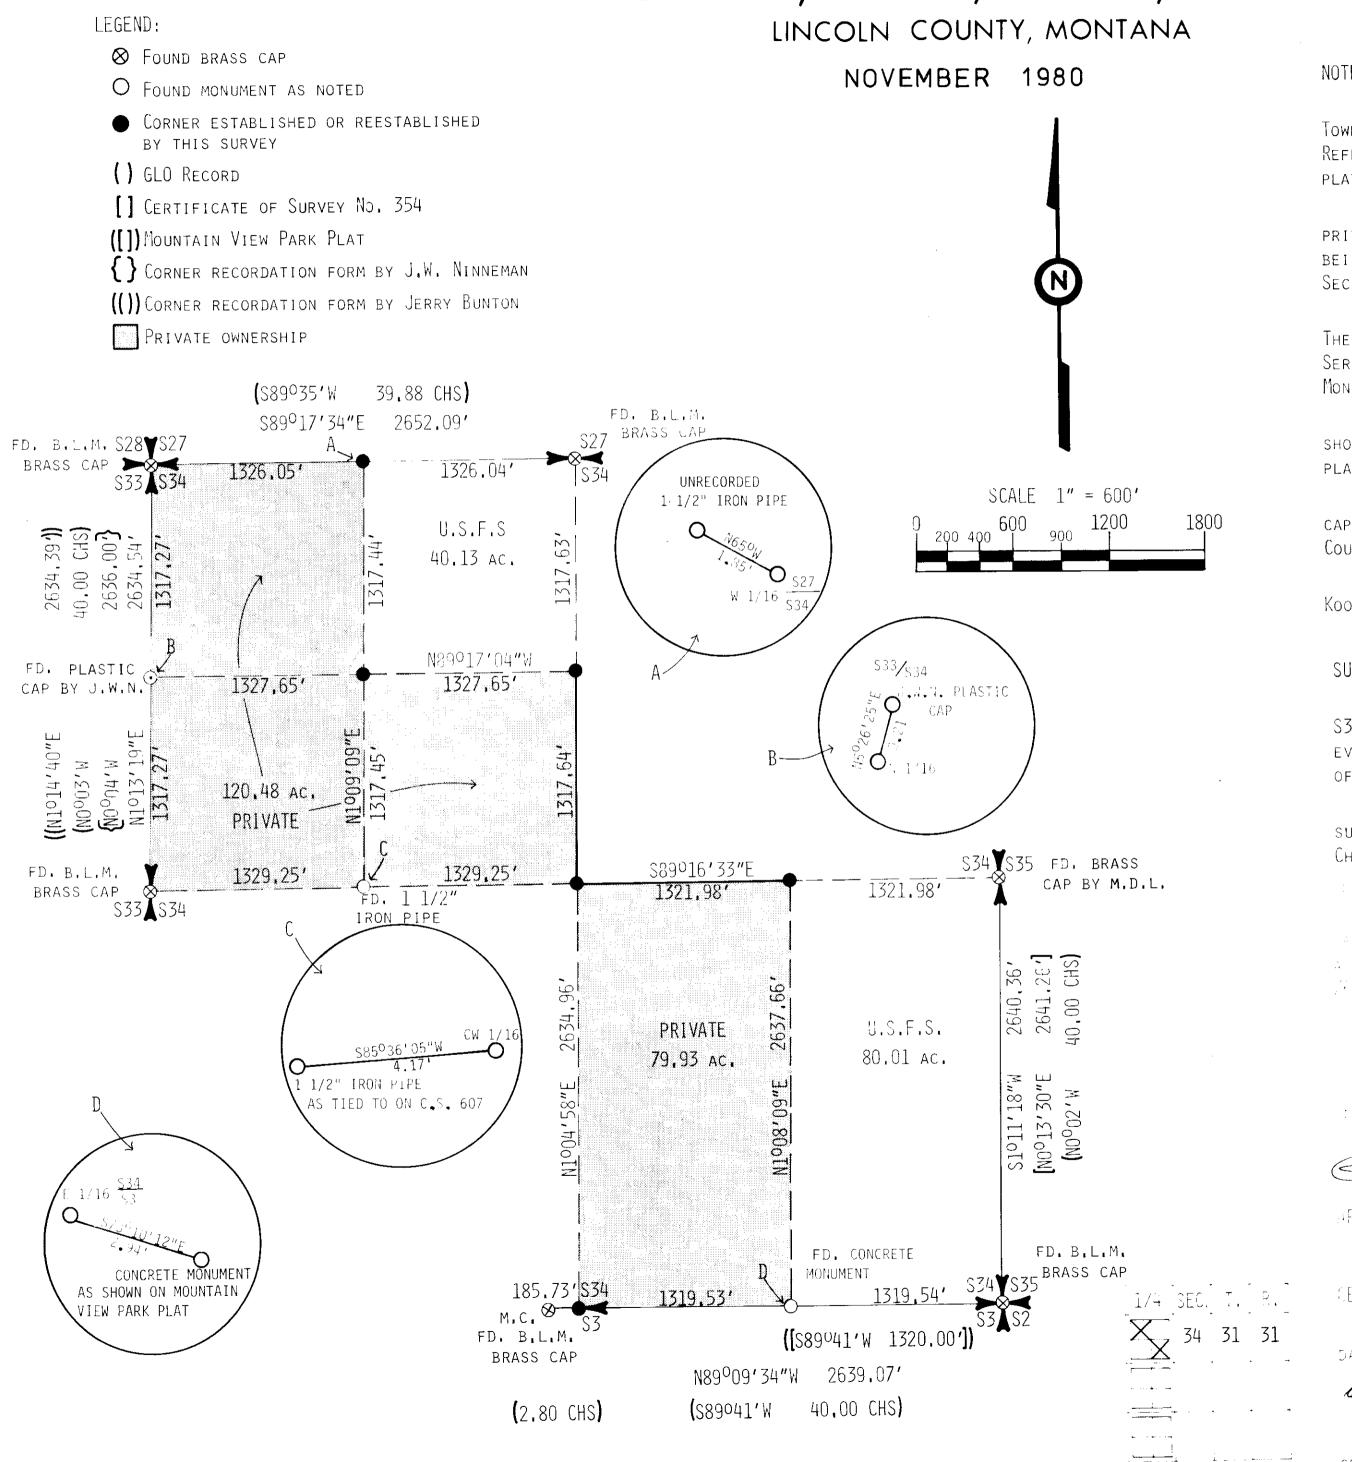

NOTES AND LEGAL DESCRIPTION:

THIS PLAT REPRESENTS A RETRACEMENT AND SUBDIVISION OF SECTION 34, TOWNSHIP 31 NORTH, RANGE 31 WEST, PRINCIPAL MERIDIAN MONTANA. REFERENCE SHOULD BE MADE TO THE NOTES DATED AUGUST 22, 1893, AND THE PLAT DATED APRIL 11, 1894.

Purpose of this survey is to determine the boundary line between private and U. S. Forest Service Lands; U. S. Forest Service Lands being legally described as: The NE 1/4 NW 1/4; NE 1/4; E 1/2 SE 1/4 Section 34, T. 31 N., R. 31 W., P.M.M.

This survey was completed using conventional survey methods. The field notes and computations are filed with U.S.D.A. Forest Service, Kootenai National Forest, Supervisor's Office, Libby, Montana.

ALL BEARINGS ARE BASED ON THE SOUTH BOUNDARY LINE OF THAT PARCEL SHOWN ON PLAT No. 587, LINCOLN COUNTY RECORDS TO CONFORM WITH OTHER PLATS RECORDED IN THIS SECTION.

ALL MONUMENTS SET ARE 3 INCH BY 30 INCH ALUMINUM PIPES WITH CAPS. FOR CORNER INFORMATION SEE THE RECORDATION FILE IN LINCOLN COUNTY COURTHOUSE, LIBBY, MONTANA.

This survey was done at the request of the Libby District Ranger, Kootenai National Forest.

SURVEYOR'S NOTE

THE EVIDENCE FOUND AT THE E 1/16 S34 - S3. AND THE CW 1/16 S34 WAS NOT USED FOR THE SUBDIVISION OF THIS SECTION BECAUSE NO EVIDENCE COULD BE FOUND TO SHOW THEY WERE SET USING SUBDIVISION OF SECTION PROCEDURES.

Section 34 was subdivided in accordance with the Rules of surveying as set Forth in the 1973 Manual, more particularly Chapter 3, Sections 85 to 92.

HERRY LEGITLY THAT I AM A REGISTERED LAND SURVEYOR IN THE STATE LIAMA; THAT THE SURVEY SHOWN ON THIS PLAT HAS BEEN PREPARED IN LIKEL WITH THE MONTANA (ODE ANNOTATED (SECTIONS 76-3-101 THROUGH 13), AND THE LINCOLN (DUNTY REGULATIONS ADOPTED PURSUANT THERETO.

Stephen D Staat MONTANA RECISTRATION NO. 5619-5

COUNTY COMMISSIONERS

ERITE FRATE OF EXAMINING LAND SURVEYOR

VEL THE 27th DAY OF JANUARY , 198 / A.D.

EVAMINING LAND SURVEYOR REGISTRATION NUMBER
APPROVEL: Well Goveld

CERTIFICATE OF CLERK RECORDER:

STATE OF MONTANA, COUNTY OF Lincoln, FILED THIS THE
DAY OF February, 1981. A.D. AT 1/20. O'CLOCK L. M.

COUNTY CLERK RECORDER

DEPUTY

CERTIFICATE OF SURVEY NUMBER _ 872