




N 89° 31' 37" E

48.29

FOUND B.L.M. B.C.
187

FOUND B.L.M.

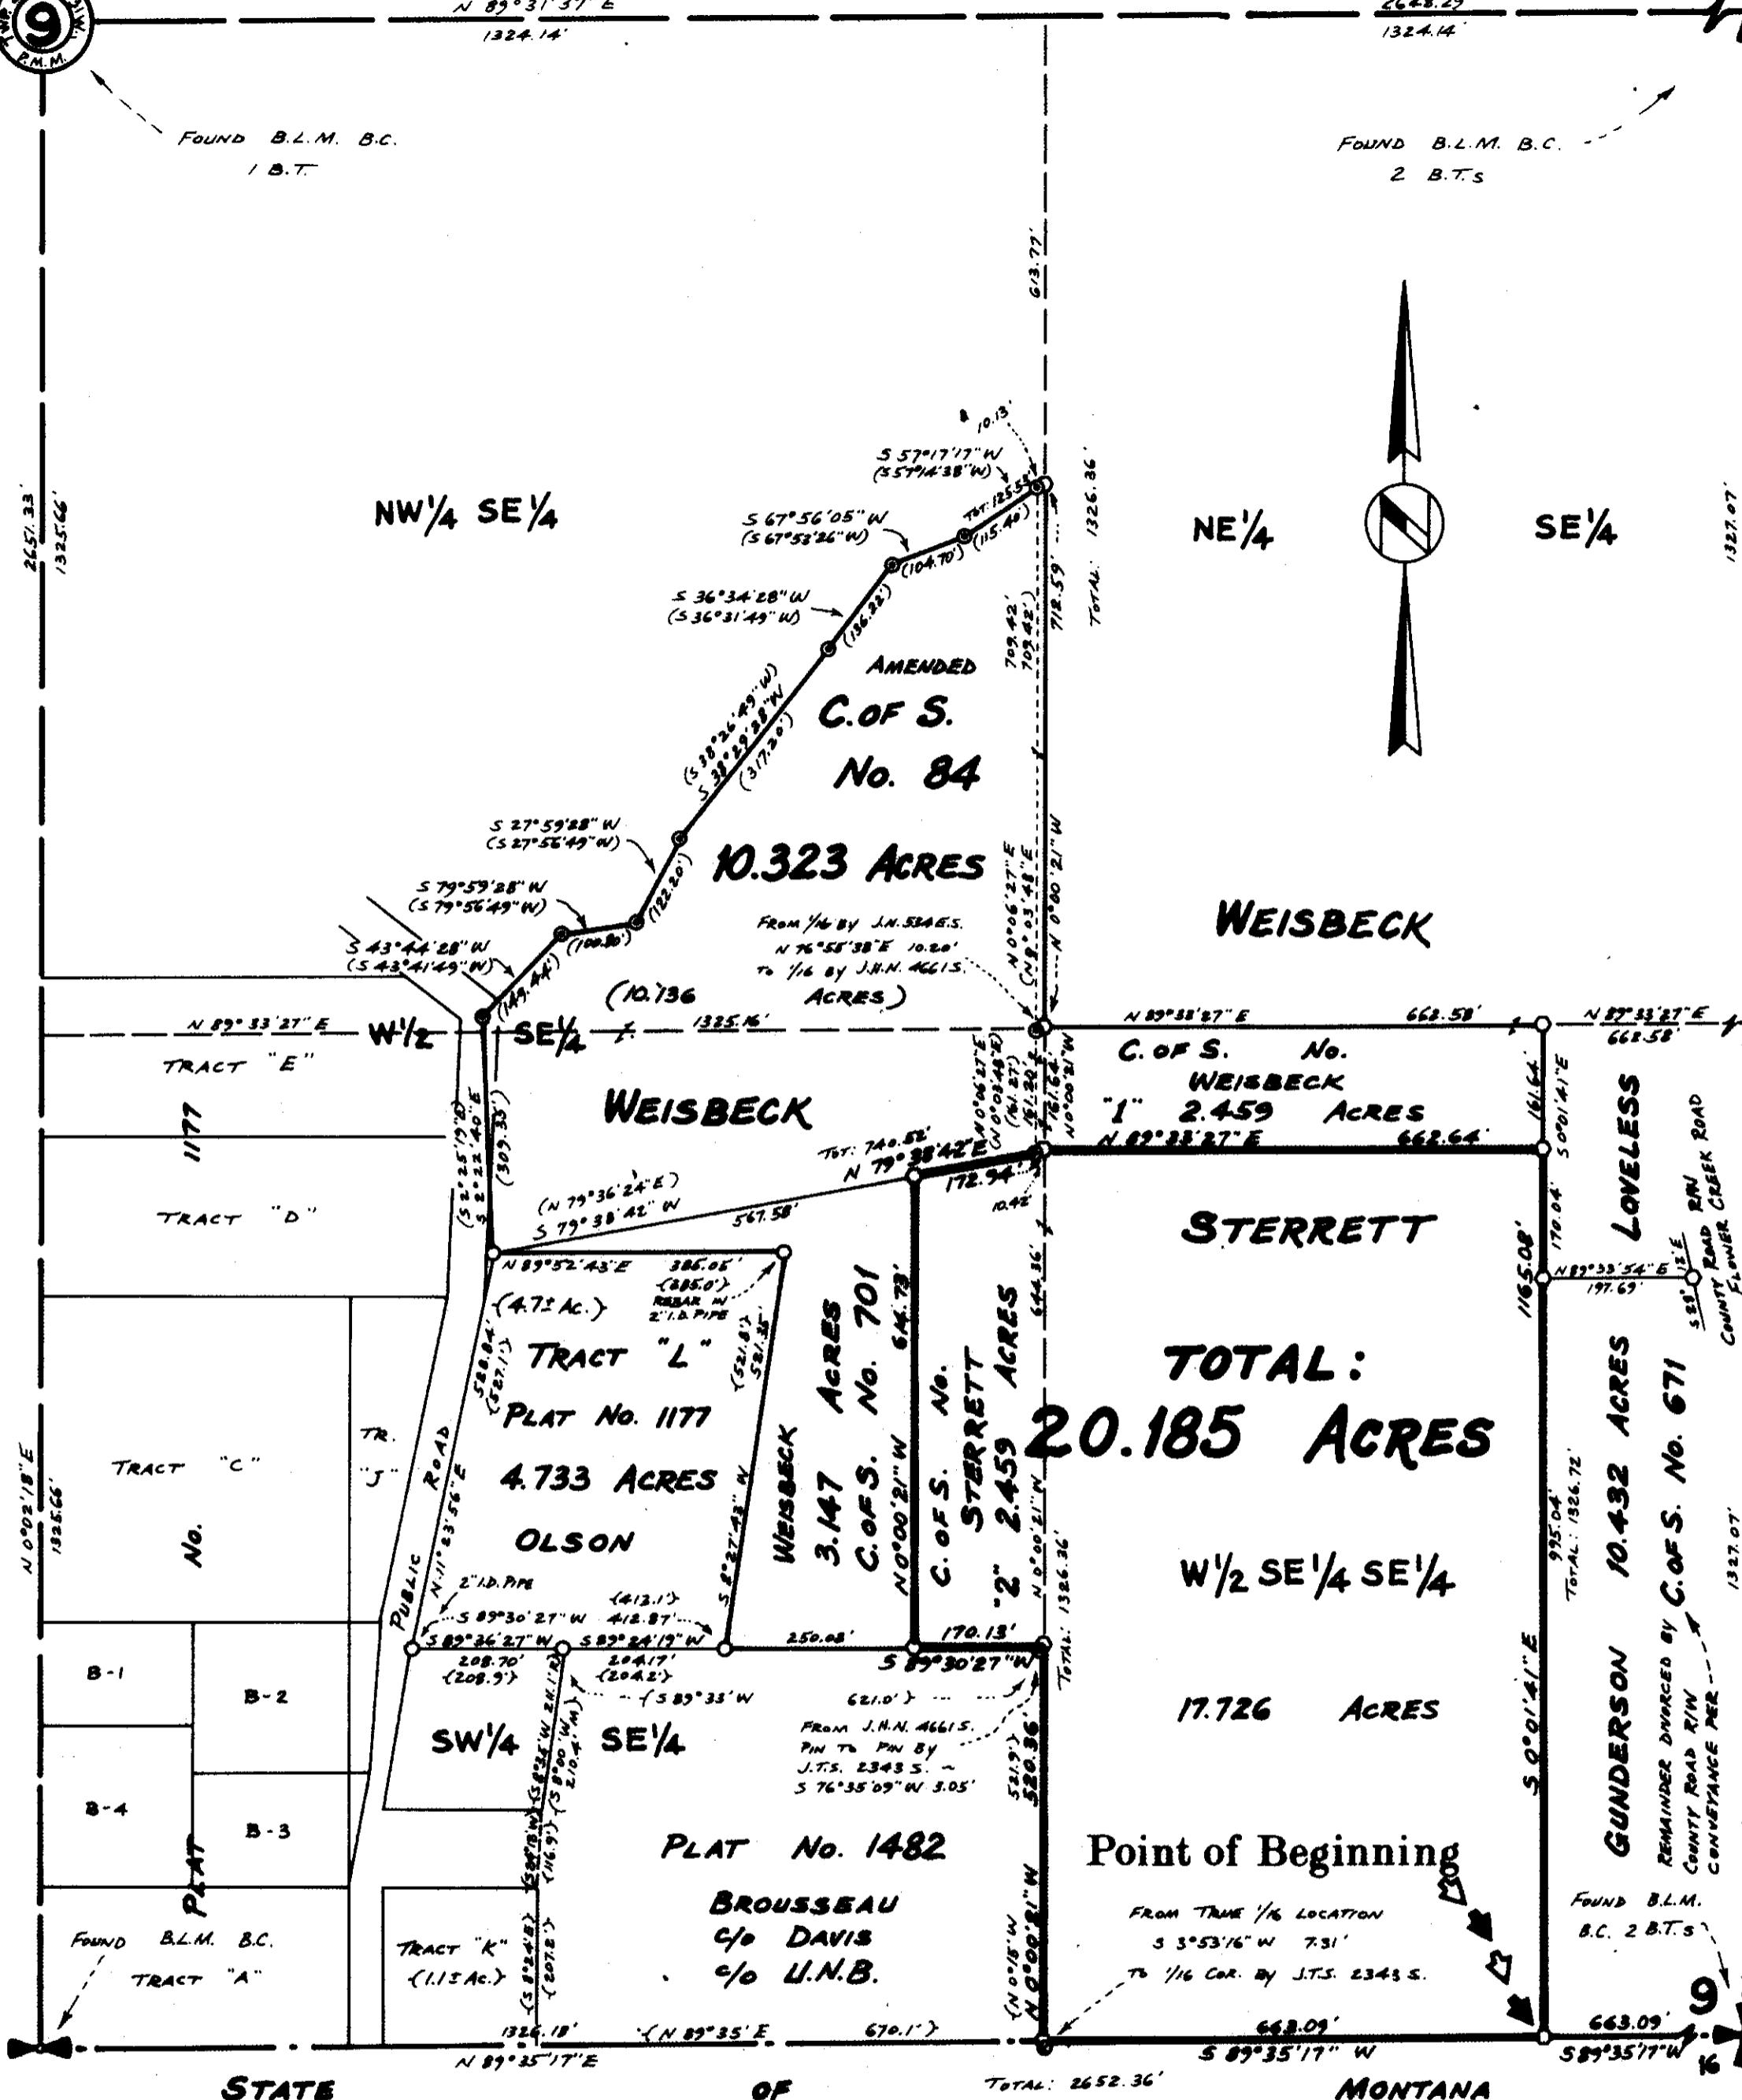

LINCOLN COUNTY, MONTANA

CERTIFICATE OF SURVEY

IN THE SE $\frac{1}{4}$ OF SECTION 9
TWP. 30 N., R. 31 W., M.P.M.

SEPTEMBER, 1980.

卷之三

An irregular tract of land near Libby in Lincoln County, Montana, lying wholly within the SW^{1/4} of Section 9, Twp. 30 N., R. 31 E., P.M.M., containing 20.16 acres, more or less, and more particularly described as follows:

Beginning at the southeast corner of the $\frac{1}{4}$ acre lot of Section 9 Twp. 30 N., R. 31 W., P.M.M. at a distance of 663.09 feet S $89^{\circ}35'17''$ W from the Southeast Corner of said Section 9; thence, from said point of beginning, along the south line of the $\frac{1}{4}$ acre lot of said Section 9, S $89^{\circ}35'17''$ W 663.09 feet to the southeast corner thereof, being the southeast corner of Plat No. 1402 of Lincoln County, Montana records; thence, along the west line of said $\frac{1}{4}$ acre lot, also being the east line of said Plat No. 1402, N $0^{\circ}00'21''$ W 520.36 feet to the northeast corner of said Plat No. 1402; thence, along the north line of said Plat No. 1402, and also along the south line of Tract "3" per C. of S. No. of Lincoln County, Montana records, S $89^{\circ}30'27''$ W 170.13 feet to the southeast corner of Tract "2" per C. of S. No. 908; thence, along the west line of said C. of S. No. N $0^{\circ}00'21''$ W 614.73 feet to the northwest corner thereof on the southerly line of C. of S. No. 94 A of Lincoln County, Montana records; thence, along the southerly line of said C. of S. No. 94 A, and also along the northerly line of Tract "2" of said C. of S. No. 908, N $79^{\circ}30'42''$ E 172.94 feet to the northeast corner of said Tract "2", also being the southeast corner of Tract "1" of said C. of S. No. 908, on the west line of the $\frac{1}{4}$ acre lot of said Section 9; thence, along the south line of Tract "1" of said C. of S. No. 908, N $89^{\circ}35'27''$ E 662.64 feet to the southeast corner thereof on the east line of the $\frac{1}{4}$ acre lot of said Section 9; thence, along the east line of said $\frac{1}{4}$ acre lot, S $0^{\circ}01'41''$ E 1165.08 feet to the point of beginning.

ANSWER

The purpose of this survey is to retrace the exterior boundaries of an existing parcel pursuant to Section 76-3-404, N.C.A., and no division of land is hereby created; therefore this survey is not subject to subdivision or boundary review.

DATA FOR THERM

Bearings were based upon the bearing of the east line of the SW^{1/4} of Section 9, Twp. 30 N., R. 21 W., P.M.M. reported to bear N 06°34'00" W in the Original G.I.O. Notes.

LEADER

- Record per C. of S. No. 94.
 - Record per Plat No. 1177 and Plat no. 1422.
 - Found 3/8" Rebar by No. 2336 S. unless noted other.
 - Found 1/2" Rebar Stamped: J.H. 534 E.S.
 - Found per Set 5/8" Rebar Stamped: J.H.L. A661 S.



APPROVED: 
C. Miller
Examining Land Surveyor

APPROVED: *T.B. Jo Garza* Chairman Board of Commissioners

ATTESTED: Eleanor L. Daugherty
County Clerk and Recorder

• 10 •

Filed on this 27th day of May, 1981.

At 10:35 o'clock A.M.

Planned Learning

County Clerk and Recorder

Kitt Ball

Realty

10. *Leucosia* *leucostoma* (Fabricius) (Fig. 10)

Certification of Survey No.

ANSWER The answer is 1000. The first two digits of the number 1000 are 10.