


CERTIFICATE OF SURVEY
NW1/4, Sec. 9, T36N, R27W
P.M., M., Lincoln County, MT.

OWNER: EUREKA VALLEY ENTERPRISES
 PURPOSE: OVER 20 ACRES
 DATE: JUNE 19, 1981

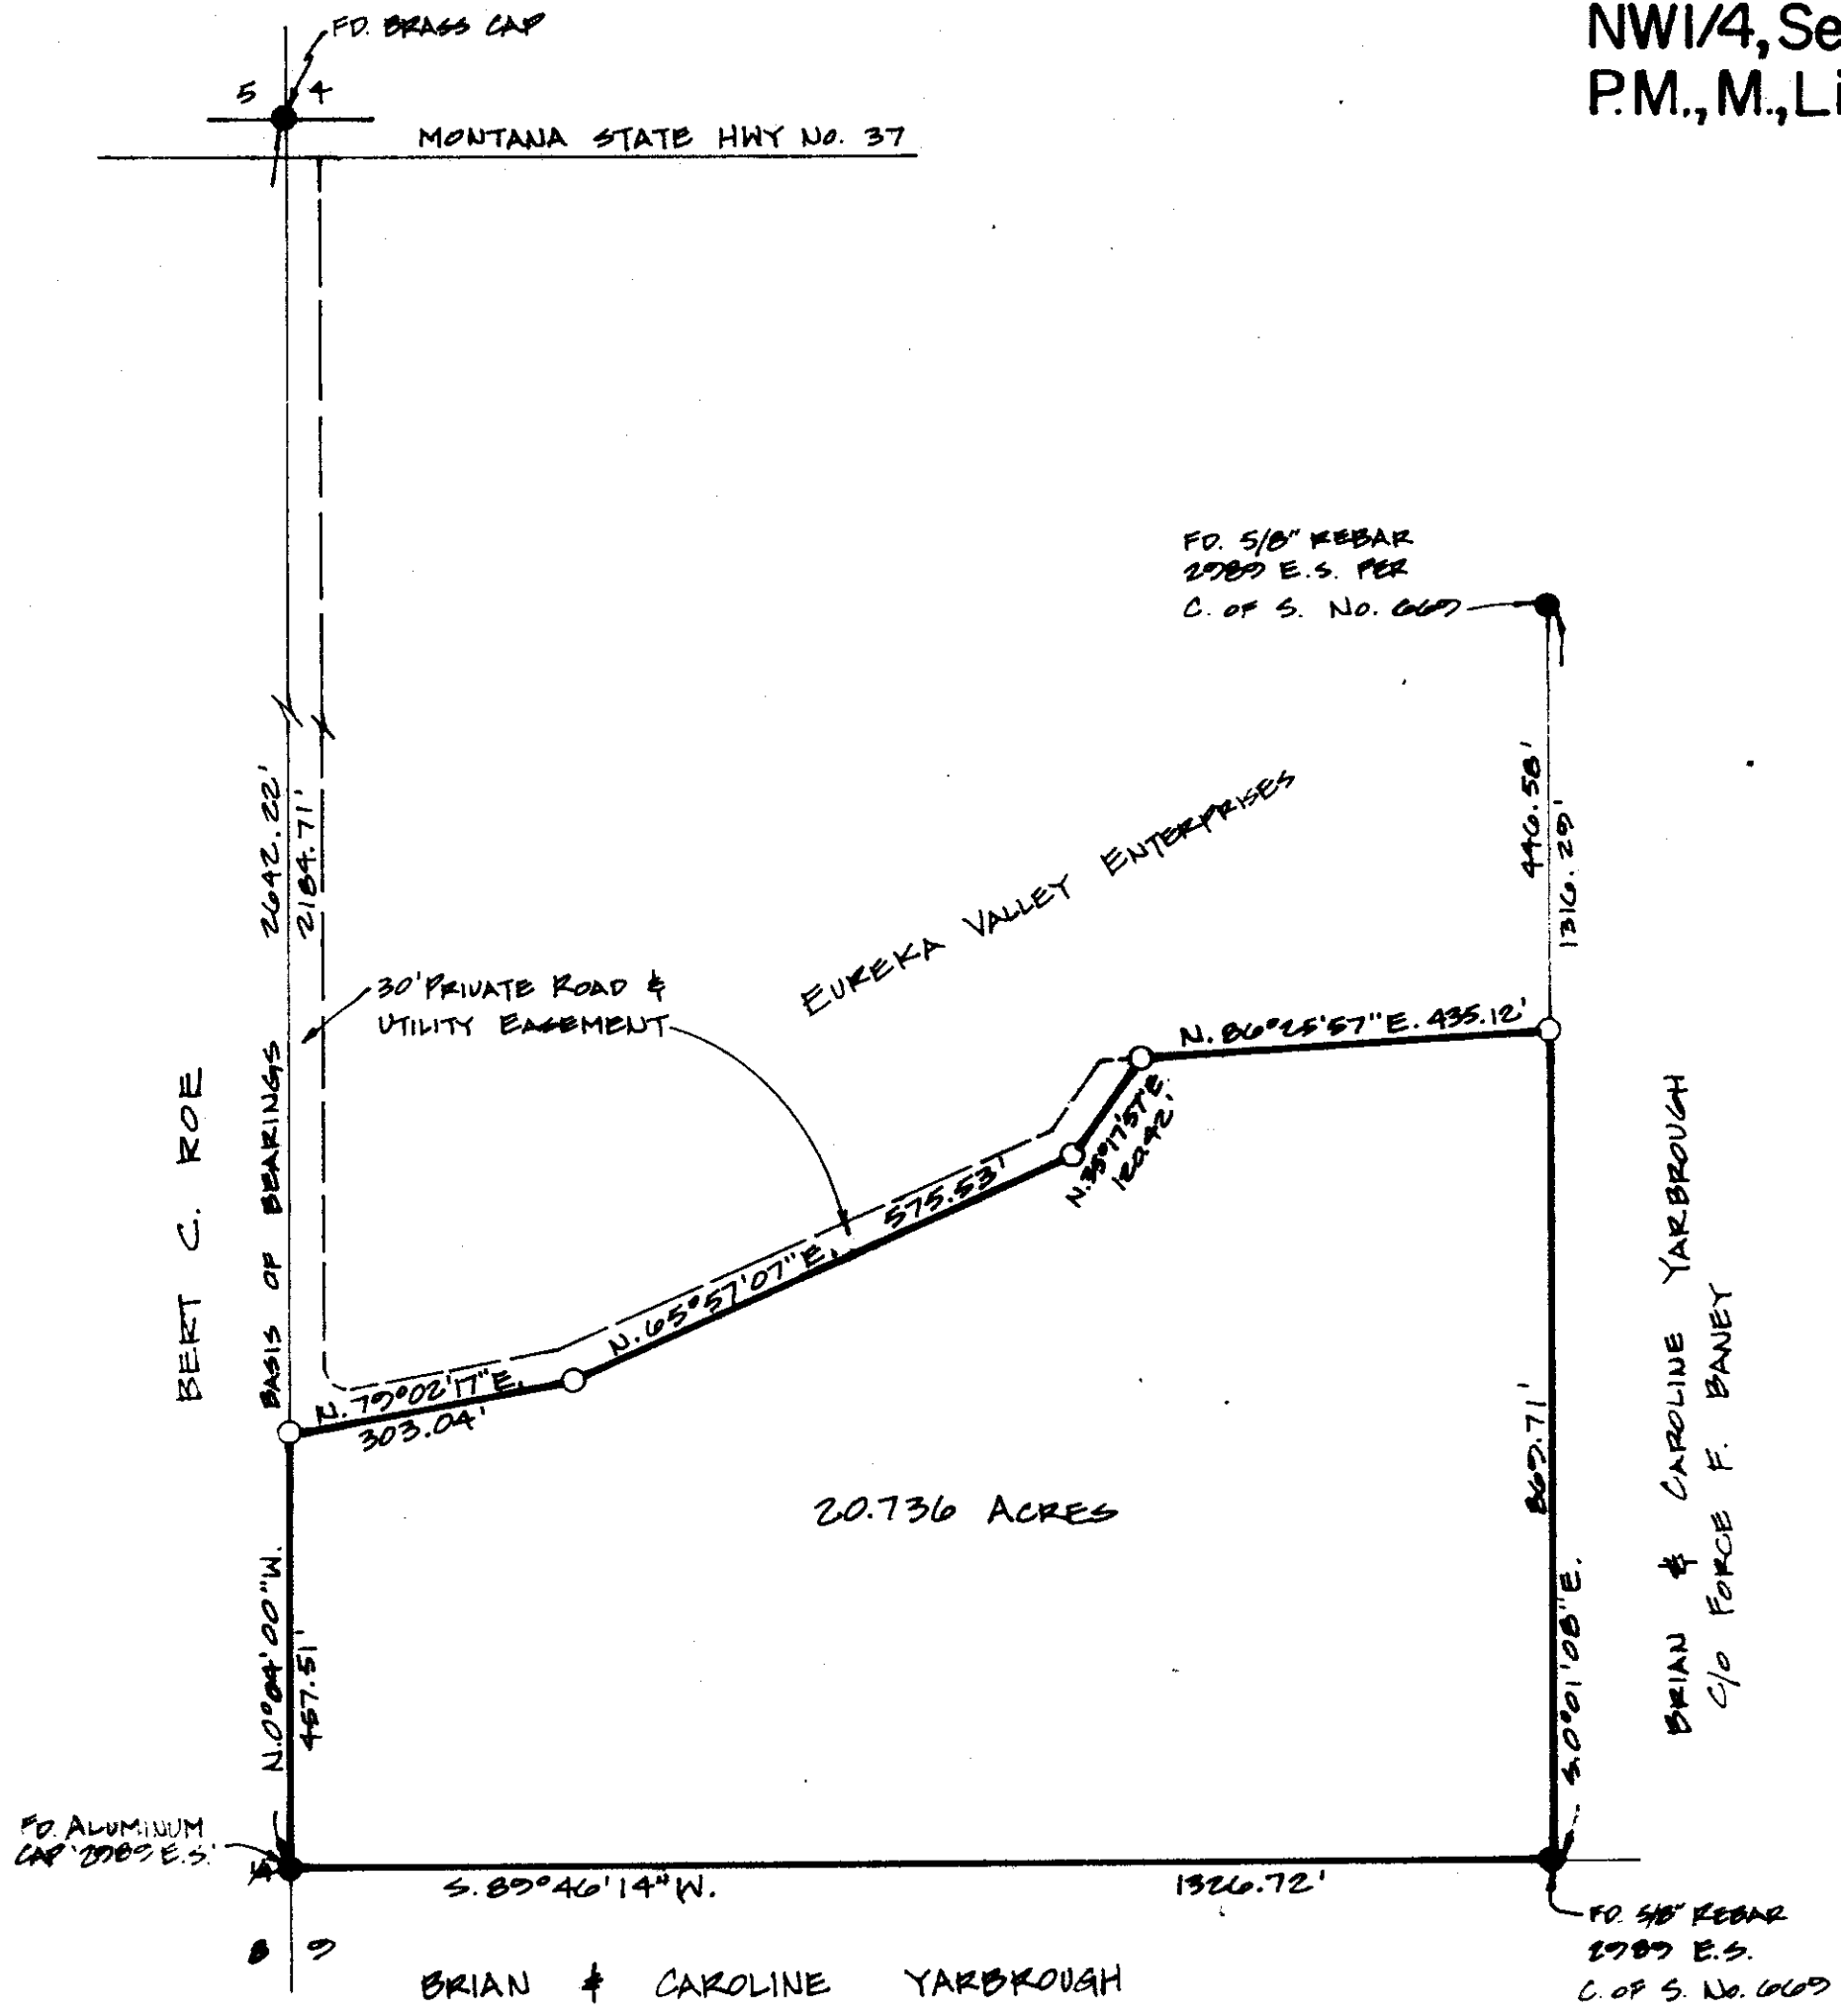

LEGAL DESCRIPTION

THAT PORTION OF THE SOUTHWEST 1/4 OF THE NORTHWEST 1/4 OF SECTION 9, TOWNSHIP 36 NORTH, RANGE 27 WEST, P.M.M., LINCOLN COUNTY, MONTANA DESCRIBED AS FOLLOWS:


STATE OF MONTANA
 DEPARTMENT OF LAND & MINES
 EXAMINING LAND SURVEYOR
DK Maguard
 REGISTRATION NO. 394 ES


APPROVED: *October 17*
Stephen D. Staab
 EXAMINING LAND SURVEYOR
 REGISTRATION NO. 56195

Bill Paerdel
 LINCOLN COUNTY COMMISSIONER

STATE OF MONTANA
 COUNTY OF LINCOLN
 FILED ON THE *21st* DAY OF *October* 1981
Debra L. Vaughan
Betty Bess

DEED BOOK _____ PAGE _____
 INSTRUMENT REC. NO. _____

LEGEND
 ● FOUND POINT AS NOTED.
 ○ SET 5/8" x 24" REBAR WITH PLASTIC CAP STAMPED 2000 E.S. SEE C.O.F.S. NO. 669 FOR SECTION SUBDIVISION

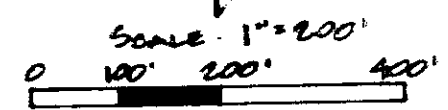

Prepared by: **MARQUARDT ENGINEERING & SURVEYING**
 1031 South Main
 Kalispell, MT 59901 ph. 755-6285

CERTIFICATE OF SURVEY No. 968

LUCIANO