


THE E 1/2, E 1/2, SW 1/4, SW 1/4 AND THE SE 1/4, SW 1/4,
OF SECTION 17, Twp. 34 N., R. 25 W., P.M.M.
APRIL, 1981

LINCOLN COUNTY, MONTANA

CERTIFICATE OF SURVEY

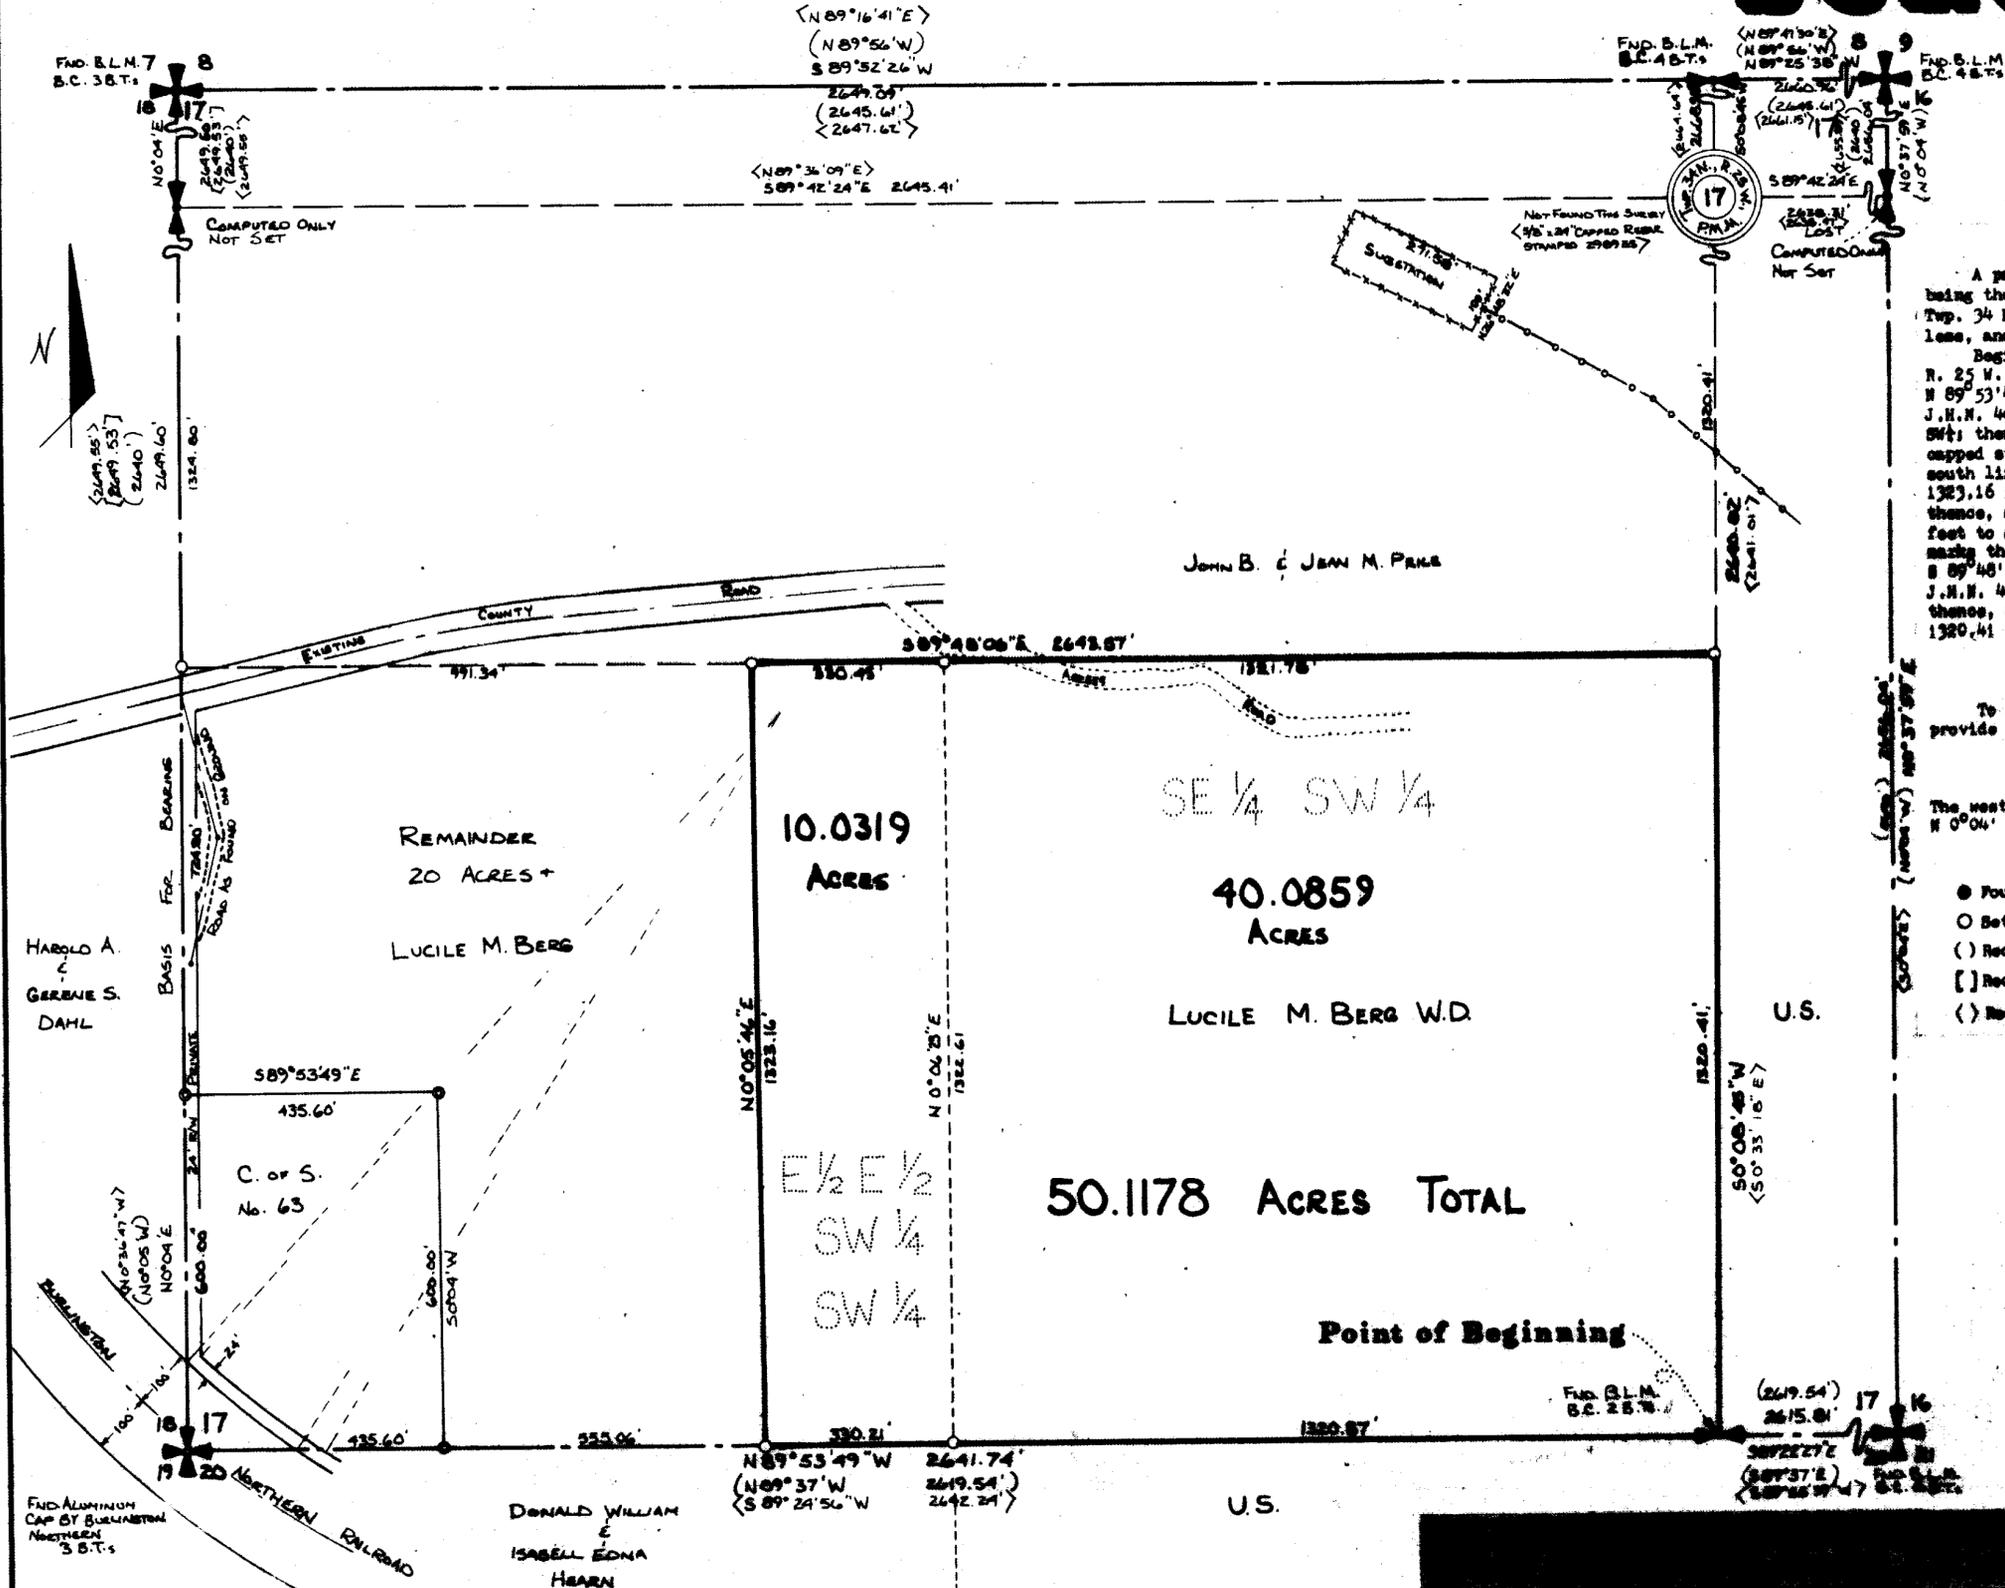

DESCRIPTION

A parcel of land near Trege in Lincoln County, Montana, being the E 1/2, SW 1/4 and the SE 1/4, SW 1/4 of Section 17, all of Twp. 34 N., R. 25 W. P.M.M., containing 50.1178 acres, more or less, and more particularly described as follows:

Beginning at the South 1/4 Corner of Section 17 Twp. 34 N., R. 25 W. P.M.M.; thence, along the south line of said Section 17, N 89° 53' 49" W 1320.87 feet to a 5/8" capped steel pin stamped J.N.H. 46618; said pin marks the Southwest corner of the SE 1/4 SW 1/4; thence, continuing N 89° 53' 49" W 330.21 feet to a 5/8" capped steel pin stamped J.N.H. 46618; thence, leaving said south line along the west line of the E 1/2 SW 1/4 N 0° 05' 46" W 1323.16 feet to a 5/8" capped steel pin stamped J.N.H. 46618; thence, along the south sixteenth line, S 89° 48' 06" W 330.45 feet to a 5/8" capped steel pin stamped J.N.H. 46618; said pin marks the northwest corner of the SE 1/4 SW 1/4; thence, continuing S 89° 48' 06" W 1321.78 feet to a 5/8" capped steel pin stamped J.N.H. 46618; marking the northeast corner of the SE 1/4 SW 1/4; thence, along the north-south midsection line, S 0° 08' 49" W 1320.41 feet to the point of beginning.

PURPOSE FOR SURVEY

To locate the boundaries of the subject tract of land to provide for conveyance by reference thereto.

BASIS FOR MEASUREMENT

The west line of Section 17 Twp. 34 N., R. 25 W. reported to bear N 0° 04' W as per C of S No. 63.

- LEGEND**
- Found 1/2" capped steel pin stamped J.N. 59488
 - Set 5/8" x 24" capped steel pin stamped J.N.H. 46618
 - () Record per G.L.O.
 - [] Record per C of S No. 63
 - () Record per C of S No. 777



MINNEMAN ENGINEERING TROY, MONTANA

Certificate of Survey

Subscribed and sworn to before me this 21st day of April, 1981.

County Clerk and Recorder Deputy

Deputy

LUCILLE BERG W.D. 1981/12 Tract 421