
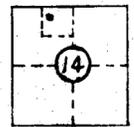


# CERTIFICATE OF SURVEY

LOCATED IN THE NE $\frac{1}{4}$  OF THE NW $\frac{1}{4}$  OF SECTION 14, T36N R27W M. P. M.,  
LINCOLN COUNTY, MONTANA.

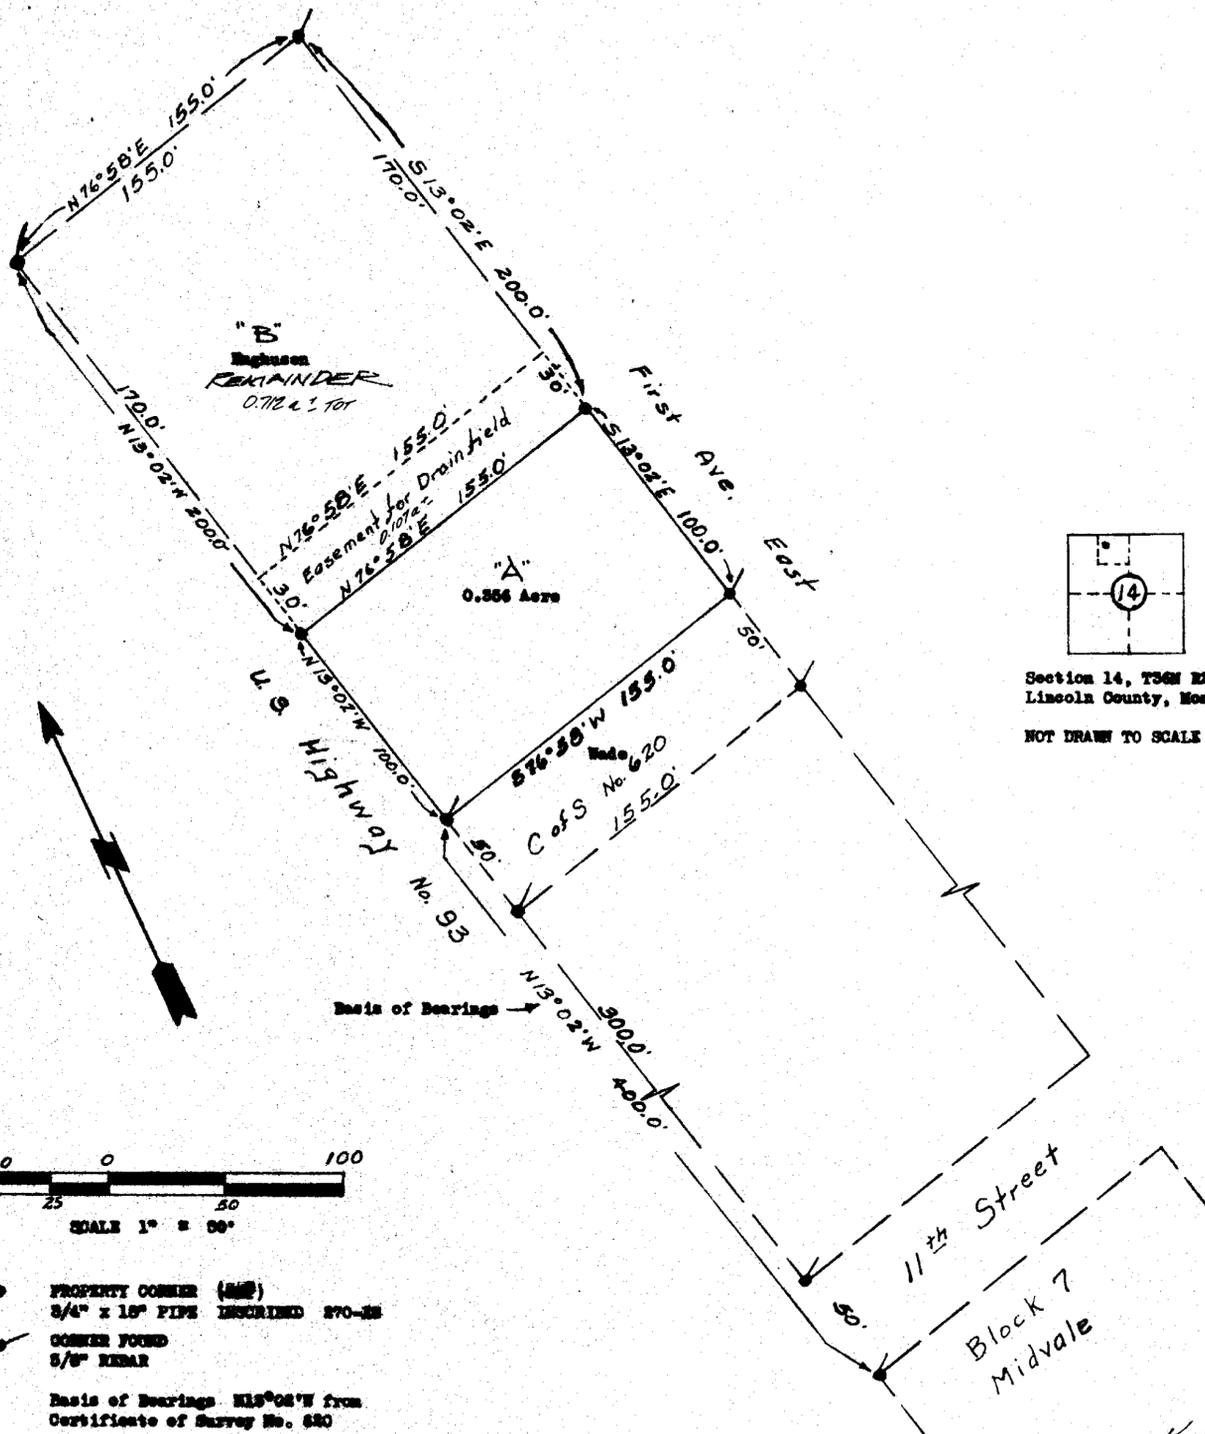

Section 14, T36N R27W  
Lincoln County, Montana

NOT DRAWN TO SCALE

### EXEMPTION CERTIFICATION AS AN OCCASIONAL SALE

We hereby certify that the purpose for this division of land is to transfer ownership of the parcel created as an occasional sale; furthermore, we certify that we are entitled to use this exemption in that we are in compliance with all conditions imposed in the use of this exemption; therefore, this division of land is exempt from review as a subdivision pursuant to Section 76-5-207 (d), M.C.A.

*Glenn D. Ferguson*  
*Glenn M. Ferguson*

Signed before me this 19th day of June 1982

*Donald K. Gardner*  
Notary Public for the State of Montana  
Residing at 9-21-83  
My Commission Expires 9-21-83

### DESCRIPTION "A"

A tract of land in the NE $\frac{1}{4}$  of the NW $\frac{1}{4}$  of Section 14, T36N R27W M.P.M., Lincoln County, Montana, more particularly described as follows: Beginning at a point which is N13°02'W a distance of 400.0' from the NW Corner of Block 7 of Midvale, recorded at the County Court House, Libby, Montana, which point is on the Westerly Right of way line of U. S. Highway No. 93; thence N13°02'W along the Highway R/W line 100.00'; thence S76°58'E 155.00' to the West line of First Ave. East; thence S13°02'E along the West line of First Ave. East 100.00'; thence S76°58'W 155.00' to the point of beginning, containing 0.356 Acre.

### Description for Easement for drainfield

Beginning at a point which is N13°02'W a distance of 300.00' from the NW Corner of Block 7 of Midvale, recorded at the County Court House, Libby, Montana, which point is on the Westerly R/W line of U. S. Highway No. 93; thence N13°02'W along the Highway R/W line 30.00'; thence S76°58'E 155.00' to the West line of First Ave. East; thence S13°02'E along the West line of First Ave. East 30.00'; thence S76°58'W 155.00' to the point of beginning, containing 0.107 Acre.

PREPARED FOR  
Glenn Ferguson, Fritch, Montana

PURPOSE OF SURVEY  
Establishing property lines for transfer of property.

STATE OF MONTANA  
COUNTY OF LINCOLN

Filed on the 14th day of July, A.D. 1982, at Libby, Montana.

APPROVED:

*Wm. E. Anton*  
Examining Land Surveyor  
Registration No. 4974-S

*Glenn D. Ferguson*  
County Clerk and Recorder  
By *Rory Bell*  
Deputy

APPROVED *W. Bell*  
Chairman, Board of Lincoln County Commissioners

CERTIFICATE OF SURVEY NO. 1039



INDEXED