


LINCOLN COUNTY, MONTANA.

CERTIFICATE OF SURVEY

SECTION 24, Twp. 26 N., R. 30 W., P.M.M.

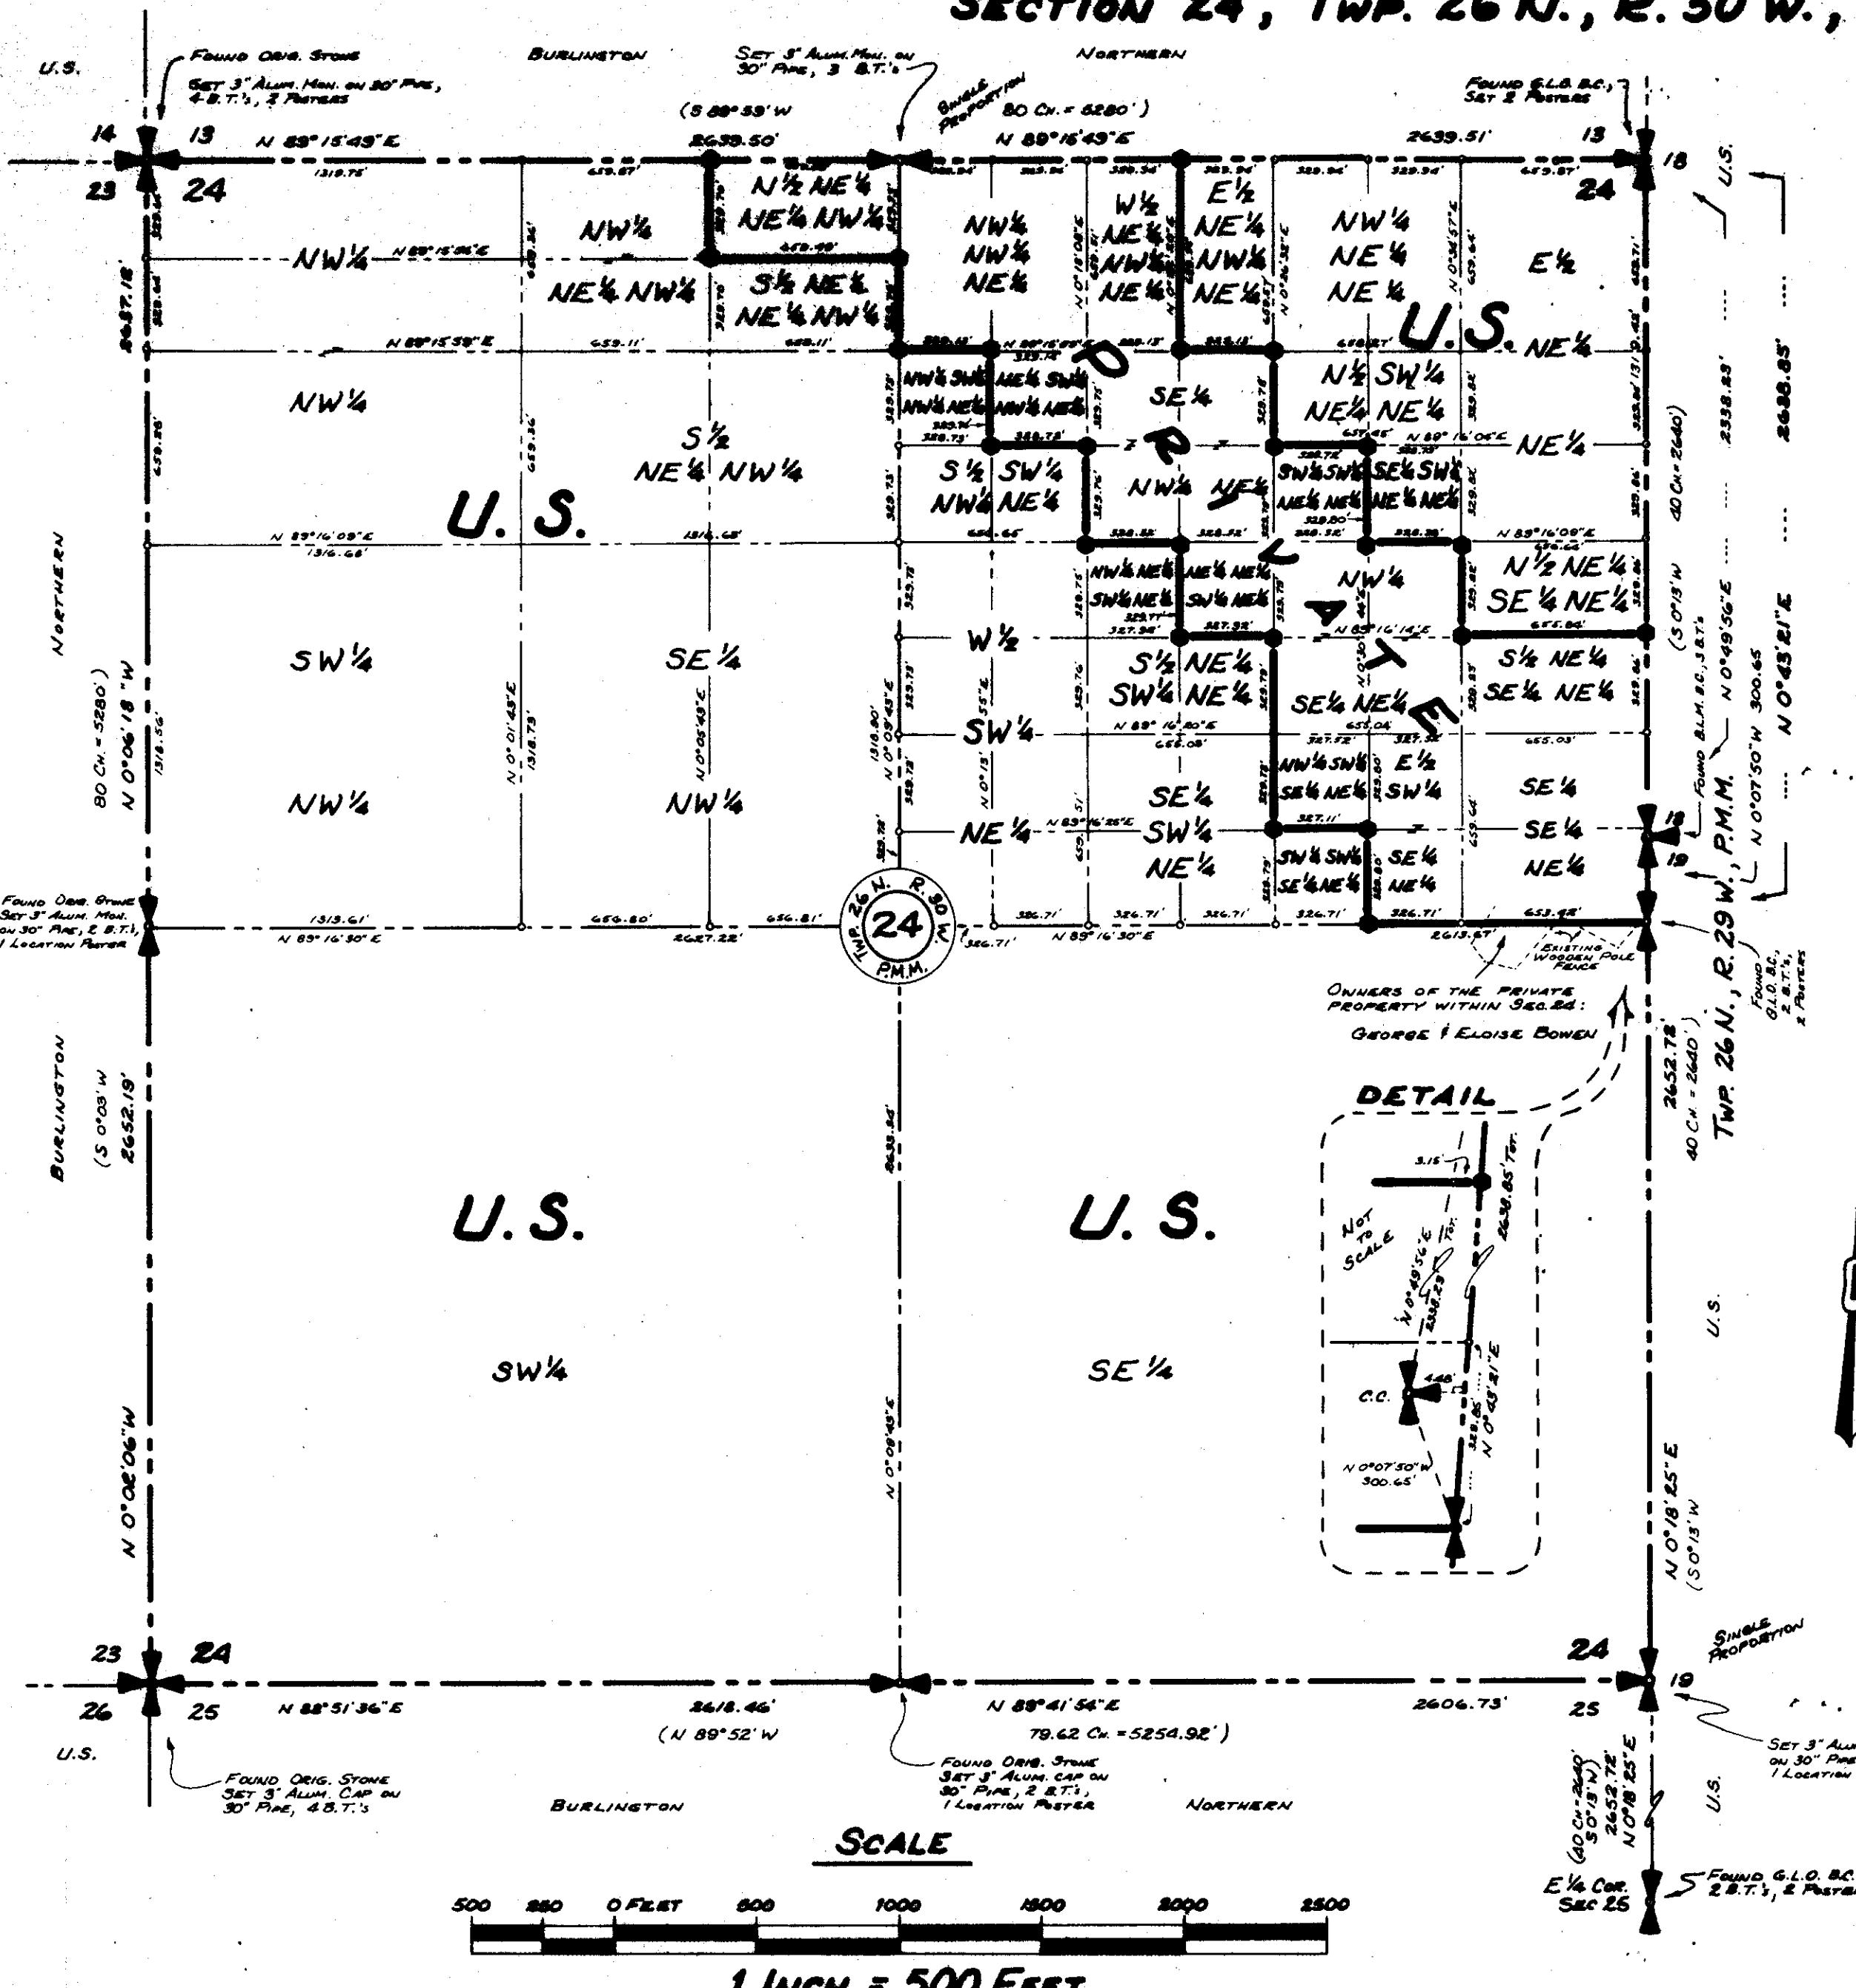

AUGUST, 1982

NINNEMAN ENGINEERING

TROY, MONTANA

CONTRACT No. 53-03J1-1-79 SILVER GRIT

Type No. 6

RECORD OF SURVEY

The purpose of this survey is to determine the boundaries between U.S. land and private lands in Section 24, Twp. 26N., R. 30W., P.M.M.

BASIS OF BEARINGS

Bearings were based upon Solar Observations made on September 24, 1951.

NOTE

This survey was completed utilizing a Wild T1-AE Theodolite, a Lietz Red One electronic distance meter, and conventional methods of Cadastral surveying in attaining an accuracy exceeding Class B standards. Field calculations were performed using a Hewlett-Packard 25 and Texas Instruments 58 programmable calculators. Office computations were performed on a Hewlett-Packard 97 and Texas Instruments 59 programmable calculators.

HISTORY

The North township boundary was established in May, 1900, by Burton S. Adams. Fred I. Hubbard surveyed the North half of the East boundary, the North half of the West line (Libby Creek Guide Meridian), and subdivided the North half of the township in September and October, 1903. Howard Grant completed the South half of the East line in March, 1908. The South boundary was surveyed by Carl Dyson in July, 1916. S. Frank Walters completed the Guide Meridian on the South half of the West line, resurveyed the East boundary, and subdivided the South half of the Township in August and September, 1916. B.L.M. remonumentation of Section 24 was done in 1968.

LAND SURVEYOR'S CHECK LIST

I hereby certify that I am a Registered Land Surveyor in the State of Montana, that this Certificate is a true representation of a survey made under my supervision, at the request of the U.S.D.A., Forest Service, between September, 1981 and August, 1982, in accordance with the Montana Code Annotated (Sections 76-3-101 through 76-3-614, 1979) and the Lincoln County Regulations adopted pursuant thereto.

Montana Registration No. 4661S

Jack H. Ninneman, R.L.S.

LEGEND



Found or set monument as noted



Record as per G.L.O. Records



Set aluminum capped monument



SHEET 1 OF 2 SHEETS

STATE OF MICHIGAN
Filed on this 20th day of October
of 1910 at 10 o'clock A.M.

LINCOLN COUNTY, MONTANA

CERTIFICATE OF SURVEY

SECTION 24, TWP. 26 N., R. 30 W., P.M.M.

AUGUST, 1982

LEGAL DESCRIPTIONS

PUBLIC

The E_{1/4} NE_{1/4} NW_{1/4} NE_{1/4}, containing 4.989 acres, more or less,
and the NW_{1/4} NE_{1/4} NE_{1/4}, containing 9.978 acres, more or less,
and the N_{1/4} SW_{1/4} NE_{1/4} NE_{1/4}, containing 4.980 acres, more or less,
and the SE_{1/4} SW_{1/4} NE_{1/4} NE_{1/4}, containing 2.487 acres, more or less,
and the E_{1/4} NE_{1/4} NE_{1/4}, containing 19.931 acres, more or less,
and the N_{1/4} NE_{1/4} SE_{1/4} NE_{1/4}, containing 4.968 acres, more or less,
and the NW_{1/4} NE_{1/4} NW_{1/4}, containing 9.982 acres, more or less,
and the S_{1/4} NE_{1/4} NE_{1/4} NW_{1/4}, containing 4.990 acres, more or less,
and the NW_{1/4} NW_{1/4}, containing 39.902 acres, more or less,
and the SW_{1/4} NW_{1/4}, containing 39.809 acres, more or less,
and the SE_{1/4} NW_{1/4}, containing 39.813 acres, more or less,
and the S_{1/4} NE_{1/4} NW_{1/4}, containing 19.942 acres, more or less,
and the NW_{1/4} SW_{1/4} NW_{1/4} NE_{1/4}, containing 2.490 acres, more or less,
and the S_{1/4} SW_{1/4} NW_{1/4} NE_{1/4}, containing 4.973 acres, more or less,
and the W_{1/4} SW_{1/4} NE_{1/4}, containing 19.831 acres, more or less,
and the NW_{1/4} NE_{1/4} SW_{1/4} NE_{1/4}, containing 2.484 acres, more or less,
and the S_{1/4} NE_{1/4} SW_{1/4} NE_{1/4}, containing 4.961 acres, more or less,
and the SE_{1/4} SW_{1/4} NE_{1/4}, containing 9.904 acres, more or less,
and the SW_{1/4} SW_{1/4} SE_{1/4} NE_{1/4}, containing 2.474 acres, more or less,
and the SW_{1/4}, containing 159.101 acres, more or less,
and the SE_{1/4}, containing 158.361 acres, more or less.

PRIVATE

The N_{1/4} NE_{1/4} NE_{1/4} NW_{1/4}, containing 4.993 acres, more or less,
and the NW_{1/4} NW_{1/4} NE_{1/4}, containing 9.977 acres, more or less,
and the W_{1/4} NE_{1/4} NW_{1/4} NE_{1/4}, containing 4.989 acres, more or less,
and the NE_{1/4} SW_{1/4} NW_{1/4} NE_{1/4}, containing 2.490 acres, more or less,
and the SE_{1/4} SW_{1/4} NE_{1/4}, containing 9.953 acres, more or less,
and the SW_{1/4} SW_{1/4} NE_{1/4} NE_{1/4}, containing 2.487 acres, more or less,
and the NE_{1/4} NE_{1/4} SW_{1/4} NE_{1/4}, containing 2.484 acres, more or less,
and the NW_{1/4} SE_{1/4} NE_{1/4}, containing 9.929 acres, more or less,
and the NW_{1/4} SW_{1/4} SE_{1/4} NE_{1/4}, containing 2.478 acres, more or less,
and the E_{1/4} SW_{1/4} SE_{1/4} NE_{1/4}, containing 4.952 acres, more or less,
and the S_{1/4} NE_{1/4} SE_{1/4} NE_{1/4}, containing 4.961 acres, more or less,
and the SE_{1/4} SE_{1/4} NE_{1/4}, containing 9.905 acres, more or less.



1/4	SEC.	TWP.	RNG.
X X	24	26N	30W

LINCOLN COUNTY
PRINCIPAL MERIDIAN, MONTANA

NINNEMAN ENGINEERING

TROY, MONTANA

SHEET 2 OF 2 SHEETS

CONTRACT NO. 53-03J1-1-79 SILVER GRIT

Certificate of Survey No. 1/1

TUBE NO. 6