


# CERTIFICATE OF SURVEY

IN THE SE 1/4 NE 1/4 OF SECTION 18  
TWP. 30 N., R. 33 W., P.M.M.

MARCH, 1983

## LEGEND

- ( ) Record per C. of S. No. 127  
 ( ) Record per C. of S. No. 881  
 ( ) Found Steel Rod Capped: J.N. 534 E.S. or J.H.N. 4661 S.  
 ( ) Found 5/8" x 24" Steel Rod with Yellow Cap stamped J.H.N. 4661 S.  
 ( ) Set 5/8" x 24" Steel Rod with Yellow Cap stamped J.H.N. 4661 S.

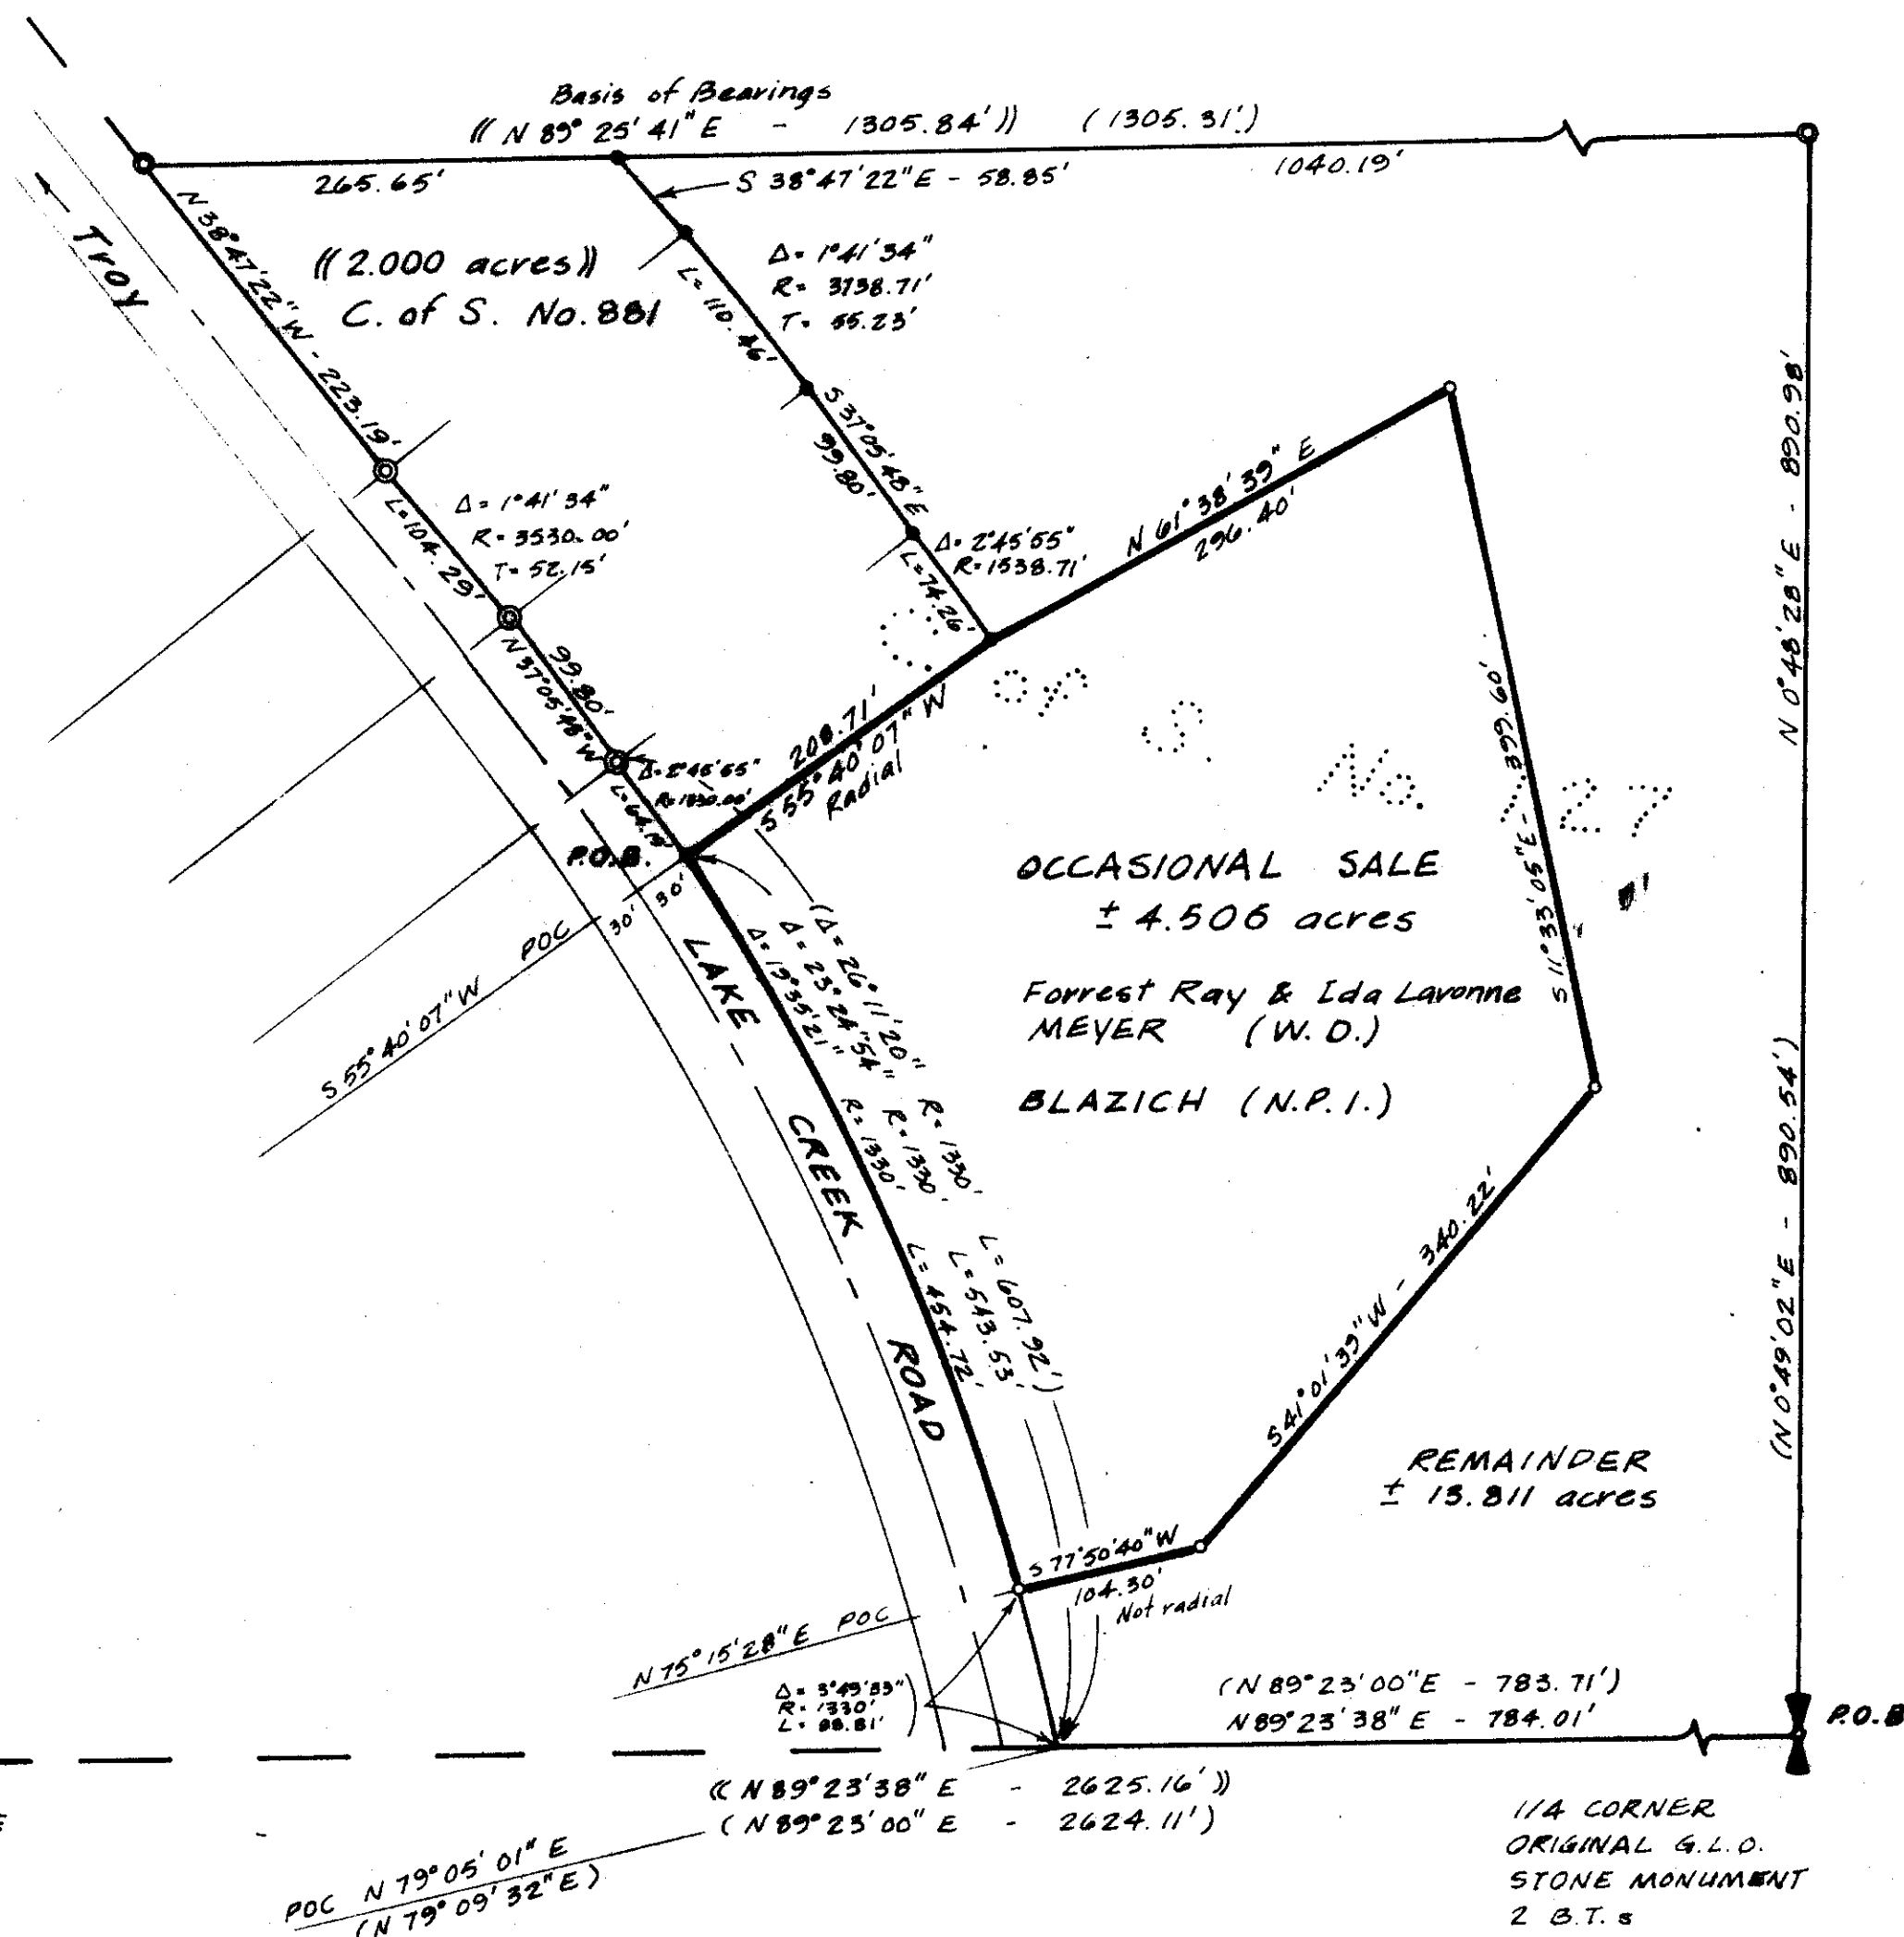

## DESCRIPTION OCCASIONAL SALE

An irregular tract of land near Troy in Lincoln County, Montana, being a part of Certificate of Survey No. 127 of Lincoln County, Montana records, lying wholly within the SE 1/4 of the NE 1/4 of Section 18, T. 30 N., R. 33 W., P.M.M., containing 4.506 acres, more or less, and more particularly described as follows:

Beginning at the southwest corner of Certificate of Survey No. 881, OCCASIONAL SALE, of Lincoln County, Montana records in the SE 1/4 of the NE 1/4 of Section 18, T. 30 N., R. 33 W., P.M.M., said point of beginning lying on the northeasterly right-of-way line of the Lake Creek Road (a County Road) at a distance of 30.00 feet measured radially, N 55° 40' 07" E, from the centerline thereof; thence, from said point of beginning, along said right-of-way, a curve to the right having a radius of 1330.00 feet, turning through an angle of 19° 35' 21" a distance of 454.72 feet; thence, leaving said right-of-way, N 77° 50' 40" E, 104.30 feet; thence, N 41° 01' 39" E, 340.22 feet; thence, N 11° 33' 05" W, 399.60 feet; thence, S 61° 38' 39" W, 296.40 feet to a point being the southeast corner of Certificate of Survey No. 881, OCCASIONAL SALE; thence, along the southerly boundary of said OCCASIONAL SALE, S 55° 40' 07" W, 208.71 feet to the point of beginning.

## EXEMPTION CERTIFICATE / PURPOSE FOR SURVEY

We, Forrest Ray and Ida Lavonne Meyer, owners of real property delineated hereon, and James and Laurie A. Blazich, parties of interest via N.P.I. of record, do hereby certify that the purpose for this division is to transfer ownership of the parcel created as an occasional sale; furthermore, we certify that we are entitled to use this exemption in that we are in compliance with all conditions imposed in the use of this exemption; therefore, this division of land is exempt from review as a subdivision pursuant to Section 76-3-207 (d), M.C.A.

Date: 4-4-83

Forrest Ray Meyer

Ida Lavonne Meyer

Date: 4/4/83

James Blazich

Laurie A. Blazich

State of Montana ) ss.  
County of Lincoln )

The foregoing Exemption Certificate was subscribed and sworn to

before me this 4 day of April, 1983.

Notary Public in and for the State of Montana, residing at: Lobby

My Commission expires: 9/4/83

APPROVED:

Examining Land Surveyor

Date: 3/30/83 Registration No. 4474-S

APPROVED:

Chairman Board of Commissioners

ATTESTED:

County Clerk and Recorder

Dated this 26th day of May, 1983

STATE OF MONTANA COUNTY OF LINCOLN

Filed on this 26th day of May, 1983 at 10:10 o'clock A.M.

County Clerk and Recorder

by Deputy

Certificate of Survey No. 127