LINCOLN COUNTY, MONTANA

# CERTIFICATE OF SULVEY

IN THE SW' SE' NE' AND THE NW' NE' SE' OF SECTION 27, TWP. 30 N., R. 31 W., P.M.M.

#### DESCRIPTION - LINCOLN COUNTY R/W ACQUISITION

An irregular tract of land near Libby, in Lincoln County, Montana, lying wholly within the SW 1/4, SE 1/4, NE 1/4 and the NW 1/4, NE 1/4, SE 1/4 of Section 27, Twp. 30 N., R. 31 W., P.M.M., containing 1.090 acres, more or less, and more particularly described as follows:

Beginning at a 5/8" capped steel pin stamped J.H.N. 4661 S (hereinafter\_referred to as a 5/8" pin) on the E 1/16 line of said Section 27, which pin bears N 0° 16' 26" E, 17.20 feet from the CE 1/16 corner of said Section 27; thence, leaving said E 1/16 line, N 27° 42' 33" E, 596.04 feet to a 5/8" pin; thence, along the arc of a curve to the left, having a radius of 370.0 feet, turning through an angle of 190 03' 16", a length of 123.05 feet to a 5/8" pin; thence, S 89° 54' 51" E a total of 60.58 feet to a 5/8" pin; thence, along the arc of a curve to the right, having a radius of 430.0 feet, turning through an angle of 20° 15' 26", a length of 152.03 feet to a 5/8" pin; thence, S 27° 42' 33" W, 711.62 feet to a 5/8" pin on the E 1/16 line of said Section 27; thence, along said E 1/16 line N 00 16' 26" E, 130.22 feet to the point of beginning;

The aforedescribed tract of land is to be conveyed to Lincoln County for public roadway right-of-way usage.

## PURPOSE FOR SURVEY

The purpose for this survey is to delineate the boundaries of the subject tract to provide for conveyance to Lincoln County for roadway purposes by reference hereto, and is exempt from review by the Department of Health and Environmental Sciences pursuant to ARM 16-2.14 (10)-S 14340 Subchapter 6, Exclusions 16.16.605 (2) (c).

### BASIS OF BEARINGS

Bearings were based on the bearing of the North half of the E 1/16 line of Section 27, Twp.30N.,R.31W.,P.M.M., reported to hear N 00 16' 26" E per C. of S. No. 962.

- 5/8" X 24" capped steel pin stamped J.H.N. 4661S
- BLM Brass Cap
- O 5/8" capped steel pin stamped MDL 4232S

MARCH , 1983


ATTESTED:

County Clerk and Recorder

Dated this 29 th day of Cupust 1983

Deputy

Certificate of Survey No. 1177

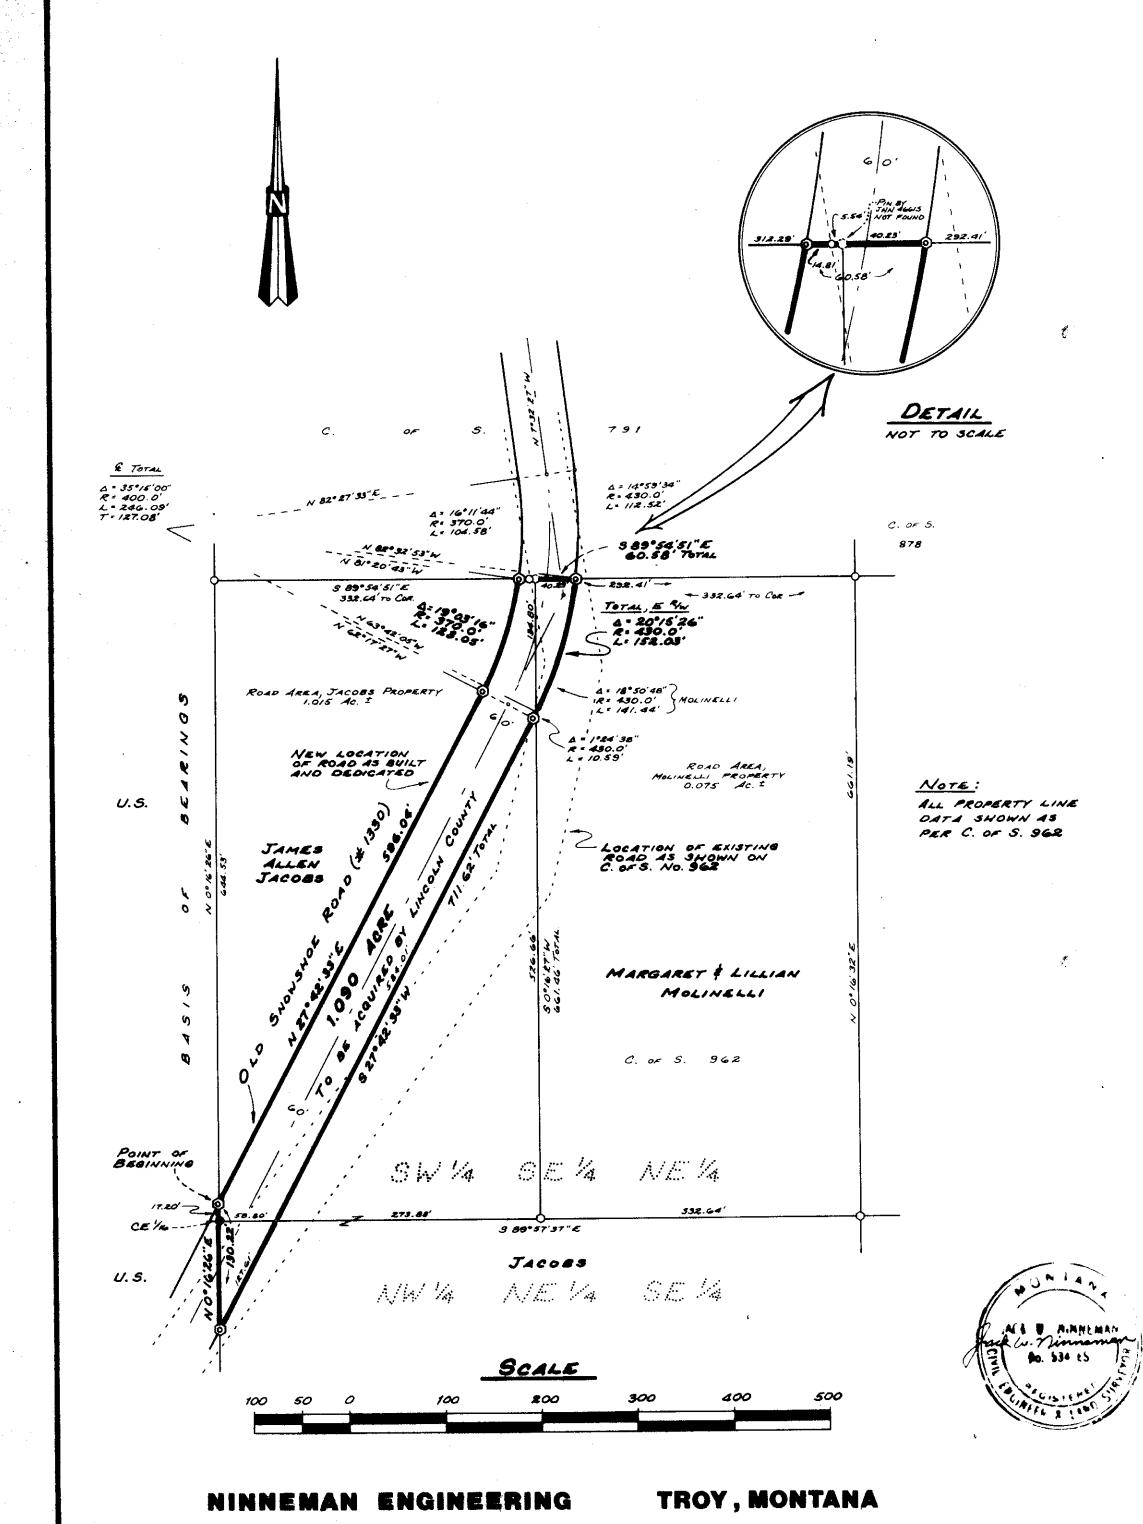

TUBE NO. 438

JOB NO. 83-9