


1/4	SEC.	TWP.	RNG.
	23	27N	30W

LINCOLN COUNTY, MONTANA

CERTIFICATE OF SURVEY

IN THE SW 1/4 & SE 1/4 OF SECTION 23
TWP. 27 N., R. 30 W., P.M.M.

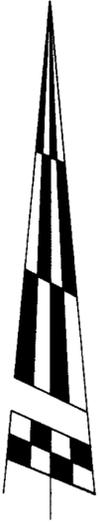

LEGEND:

- () RECORD PER G.L.O.
- <> RECORD PER CERTIFICATE OF SURVEY No. 999
- 2 1/2" IRON POST WITH 3/4" DIA. B.L.M. BRASS CAP
- 2 1/2" ALUMINUM PIPE WITH 3/4" DIA. ALUMINUM CAP (U.S.D.A. FOREST SERVICE) - STAMPED: "5612 S"
- ⊕ ORIGINAL LINE TREE - 36 INCH SNAG
- SET 2 1/2" ALUMINUM PIPE WITH 3/4" DIA. ALUMINUM CAP (U.S.D.A. FOREST SERVICE) - STAMPED: "4232 S"
- BRUSHED, BLAZED AND POSTED LINE

FOR: ST. REGIS

DATE: SEPTEMBER, 1983.



Scale:



KOOTENAI ENGINEERING
CIVIL ENGINEERING & LAND SURVEYING
LIBBY, MONTANA 406-293-7721

COMPILED AND DRAWN BY: L.A. DOLEZAL

PURPOSE OF SURVEY

The purpose of this survey is to retrace and mark the boundaries of existing record parcels, distinguishing between National Forest lands and St. Regis lands, and no division of land is hereby created.

BASES FOR BEARINGS

All bearings are based upon Solar Observations made by the U.S.F.S. to determine bearings per Certificate of Survey No. 999.

NOTES

The original survey in the subject section 23 was completed by the U.S.F.S. in August, 1981 by utilizing conventional traverse and intersection methods aided by the use of the laser range pole. This work was recorded on Certificate of Survey No. 999 under the license of Thomas C. Hill, Montana License No. 5012 S. It is noted thereon that reference should be made to the original notes of the Township subdivision dated June, 1900, and the Plat dated August, 1901.

The subsequent survey as shown hereon is based upon the control and computations of the U.S.F.S. previously completed per said C. of S. No. 999. Relying upon previously established control and coordinates, we proceeded in this survey utilizing conventional traverse methods, using a Topcon Guppy "Total station" with theodolite and EDM in one compact unit, along with a Wild T-1 and a 200 foot steel tape. Computations were made on a Monroe 1080/1088 "Surveyor" on an HP-41CV.

There is an encroachment of a clear cut area by the U.S.F.S. over onto St. Regis lands in the SW 1/4 generally located as shown hereon.

DESCRIPTION - ST. REGIS LANDS

The NE 1/2 of the SW 1/4, the NW 1/4 of the SE 1/4, the NE 1/4 of the SE 1/4, and the SE 1/4 of the SW 1/4 all of Section 23 Twp. 27 N., R. 30 W., P.M.M.

CERTIFICATE OF LAND SURVEYOR

I hereby certify that I am a Registered Land Surveyor in the State of Montana; that the survey shown on this Certificate of Survey has been prepared in accordance with Section 76-3-404, M.C.A., and no division of land is hereby created.

Date: 9/21/83 Melvin D. Lauteren 4232 S
Melvin D. Lauteren Montana Registration No.

APPROVED: This 17th day of SEPTEMBER, 1983 A.D.


Melvin D. Lauteren 4974-S
Examining Land Surveyor Registration No.

APPROVED: Jim R. Mosey
Chairman, Lincoln County, Montana Commissioners

CERTIFICATE OF COUNTY CLERK AND RECORDER

State of Montana, County of Lincoln.
Filed this 21st day of September, 1983 A.D. at 2:00 o'clock P.M.

Janet S. Siegel by Patty Bull
County Clerk and Recorder Deputy

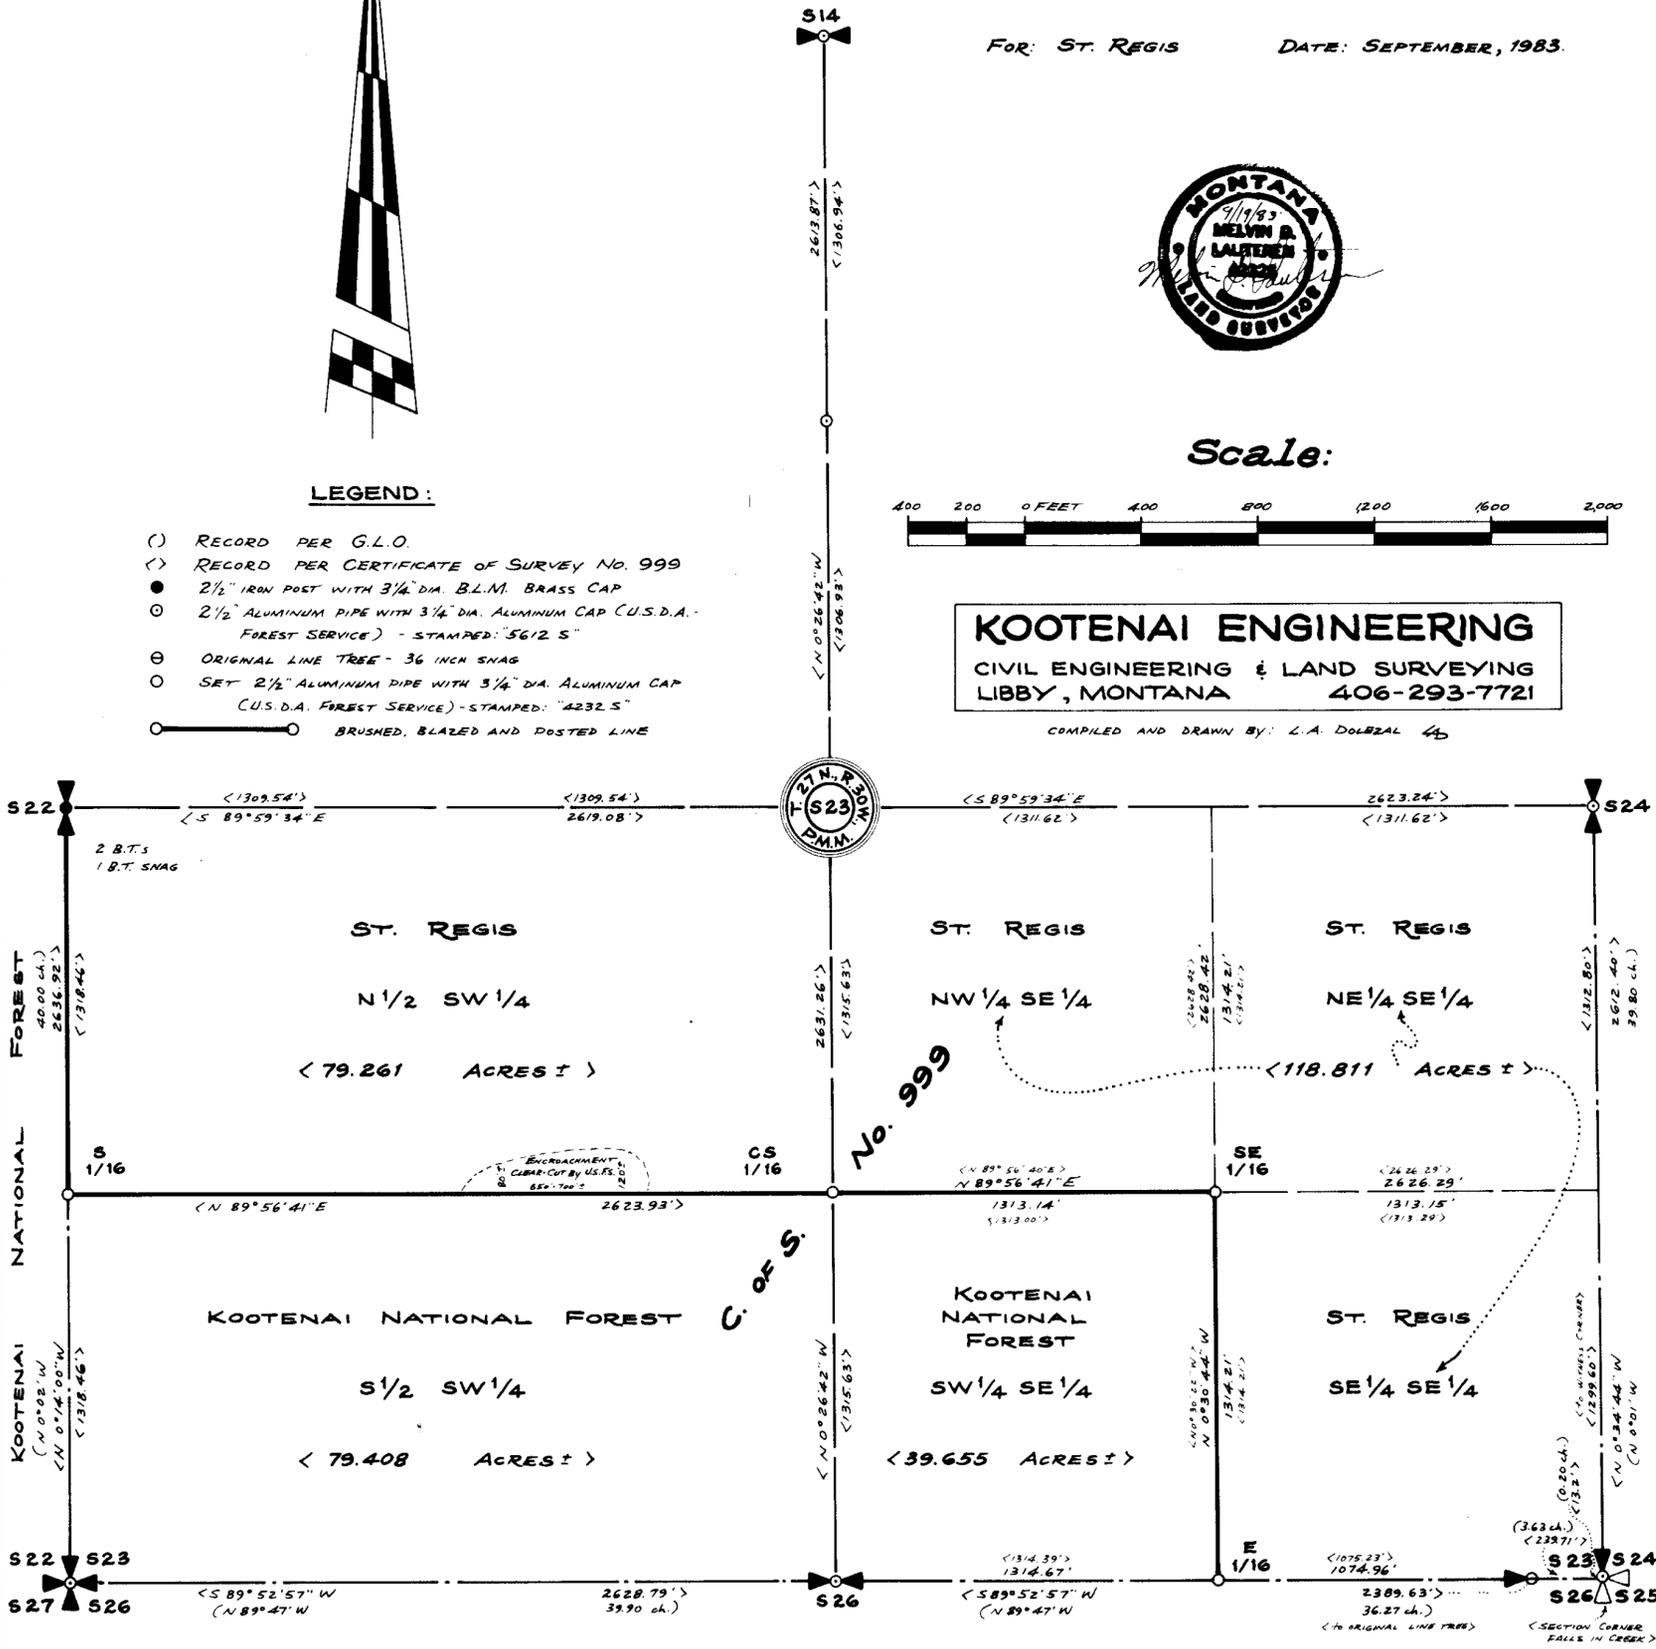

CERTIFICATE OF SURVEY NO. 1190

L.E.T. JOB No. 639 MILLER CREEK - ST. REGIS 9/78