
## LEGEND:

- FOUND MONUMENT AS NOTED.
- ( ) GENERAL LAND OFFICE (G.L.O.) RECORD.

BRUSHED, BLAZED, AND POSTED LINE.

O SET MONUMENT AS NOTED.

1/4	SEC.	TWP.	RNG.
×	20	29 N	29W

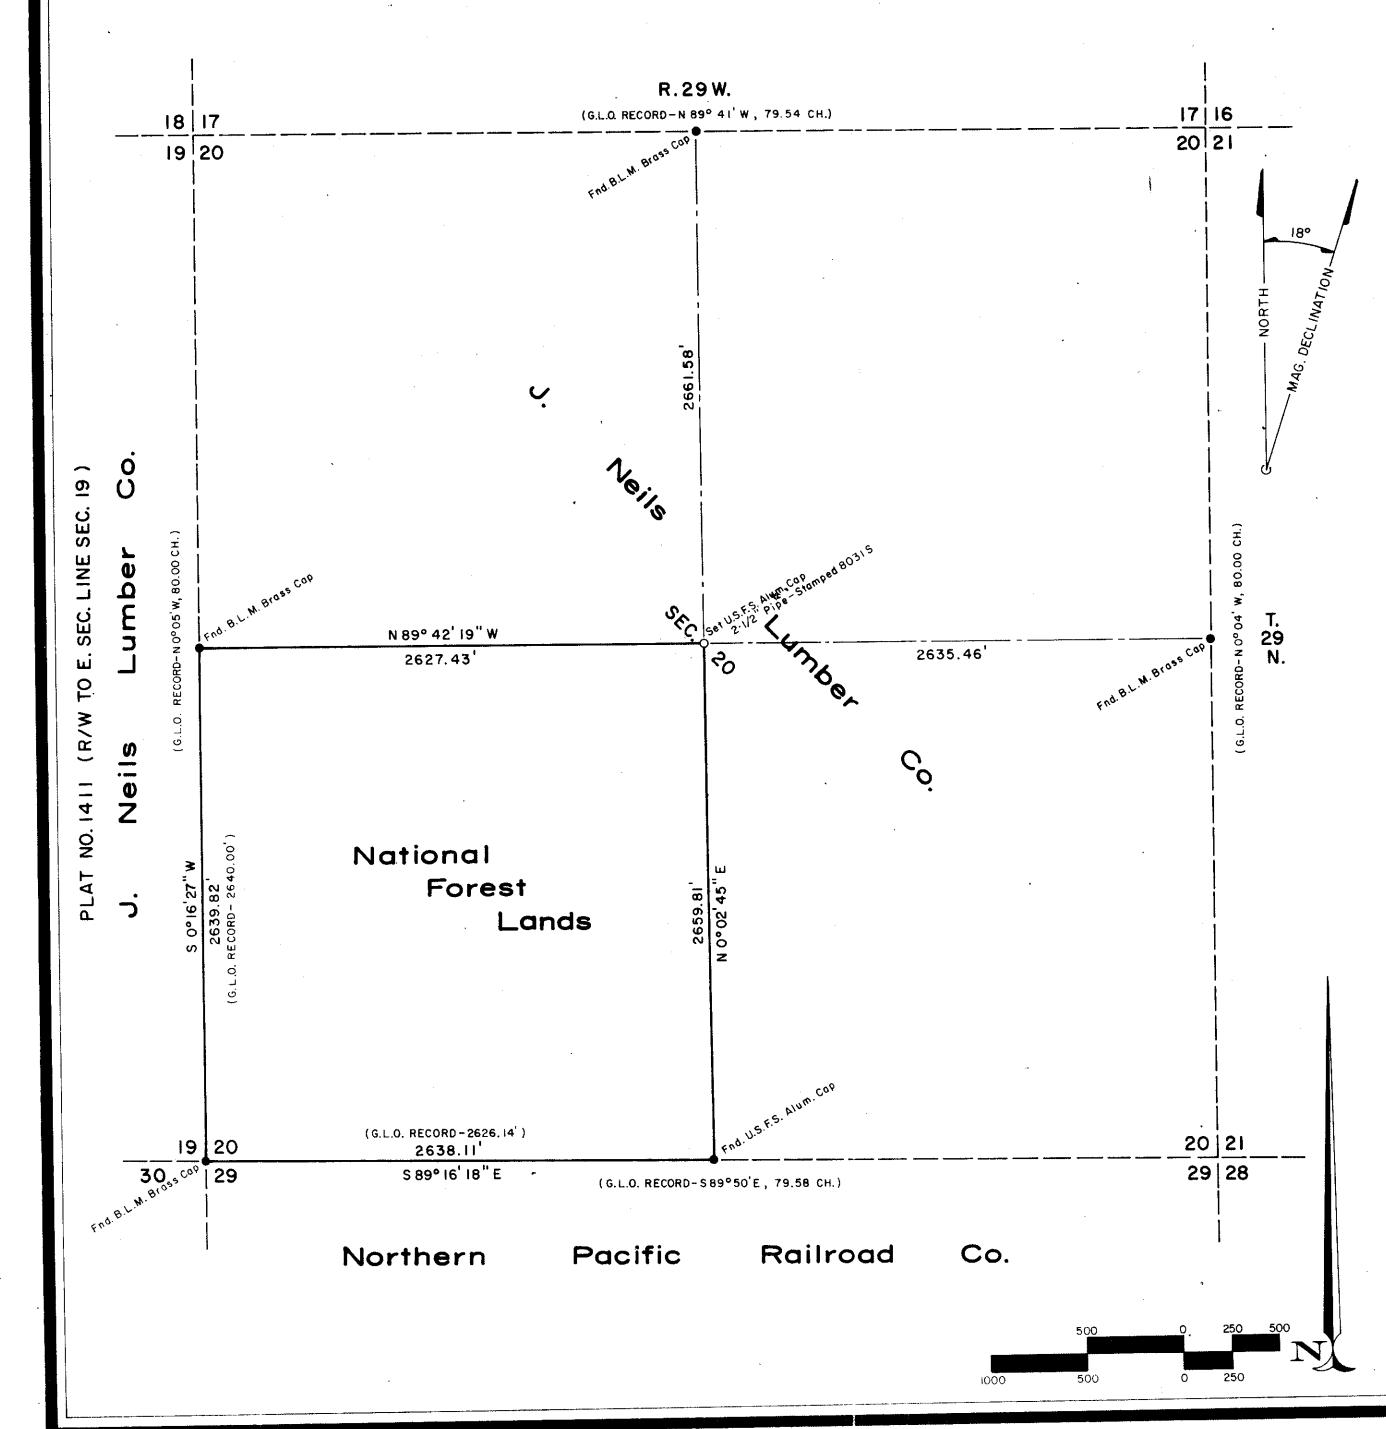

## CERTIFICATE OF SURVEY

DEPENDENT RESURVEY

AND

PARTIAL SUBDIVISION

OF

SECTION 20, T. 29 N., R.29 W., P.M.M.,
LINCOLN COUNTY, MONTANA

JULY, 1984

SILVER BUTTE LAND SURVEY

53-0311-3-0115

PURPOSE OF SURVEY:

THE PURPOSE OF THIS SURVEY IS TO LOCATE, UPON THE GROUND, THE EXISTING TITLE LINES BETWEEN NATIONAL FOREST SYSTEM LANDS AND PRIVATE LANDS, AND NO PARCELS ARE HEREBY CREATED.

LEGAL DESCRIPTION:

NATIONAL FOREST SYSTEM LANDS DEFINED HEREON:

THE SW 1/4 OF SECTION 20, T. 29 N., R. 29 W., P.M.M., CONTAINING 160.15 ACRES ±

SURVEY HISTORY:

ORIGINAL G.L.O. SURVEY BY PAUL BICKEL IN 1898. REMONUMENTED BY B.L.M. IN 1964. REMONUMENTATION OF S1/4 CORNER BY U.S.F.S. IN 1983.

METHOD OF SURVEY:
THEODOLITE EDM TRAVERSE

BASIS OF BEARING:

ALL BEARINGS ARE BASED UPON SOLAR OBSERVATION ..

VOTE

FOR FURTHER CORNER INFORMATION REFER TO THE CORNER RECORDATION FILE, CLERK AND RECORDER'S OFFICE, LINCOLN COUNTY COURTHOUSE, LIBBY, MONTANA.

CERTIFICATE

THAT THE BY CERTIFY THAT I AM REGISTERED LAND SURVEYOR IN THE STATE OF MONTANA,
THAT THE BURNEY SHOWN ON THIS PLAT HAS BEEN PREPARED IN ACCORDANCE WITH
THE MONTANA CODE ANNOTATED (SECTIONS 76-3-191
THROUGH 76-6-613) AND THE LINCOLN COUNTY REGULATIONS
ADOPTED PURSUANT THERETO. THIS SURVEY WAS PERFORMED
AT THE REQUEST OF THE USDA FOREST SERVICE DURING THE MONTHS

OBERT C. CORBET

MONTANA REGISTRATION NO. 8031 S

CERTIFICATE OF EXAMINING LAND SURVEYOR

APPROVED THIS\_\_\_\_\_DAY OF\_\_\_\_\_\_, 1984 A.D.

COUNTY COMMISSIONERS APPROVAL

APPROVED\_\_\_\_

EXAMINING LAND SURVEYOR

R Morey \_\_\_\_\_ COUNTY COMMISSIONERS

CERTIFICATE OF CLERK AND RECORDER:
STATE OF MONTANA, COUNTY OF LINCOLN, FILED THIS 193 DAY OF Supt.

Janet B. J. Sugar

\_\_\_\_ BY Sheny

S. Hawks DEPUTY

REGISTRATION NO.

SURVEY NUMBER:

CERTIFICATE OF SURVEY NUMBER 1315

INTERMOUNTAIN PROFESSIONAL SERVICES, INC. 2206 PIONEER AVENUE CHEYENNE, WYOMING 82001

1315