EGEND


LINCOLN COUNTY, MONTANA

CERTIFICATE OF SURVEY RECORD PER C. OF S. No.s 897 AND 931 RECORD PER PLAT No. 245 800K 104 PAGES 457 6 458

IN THE NW/4 OF SECTION 33 TWR 31 N., R. 31 W., P.M.M.

FOR: DR. MACKENZIE

DATE: OCTOBER, 1984.

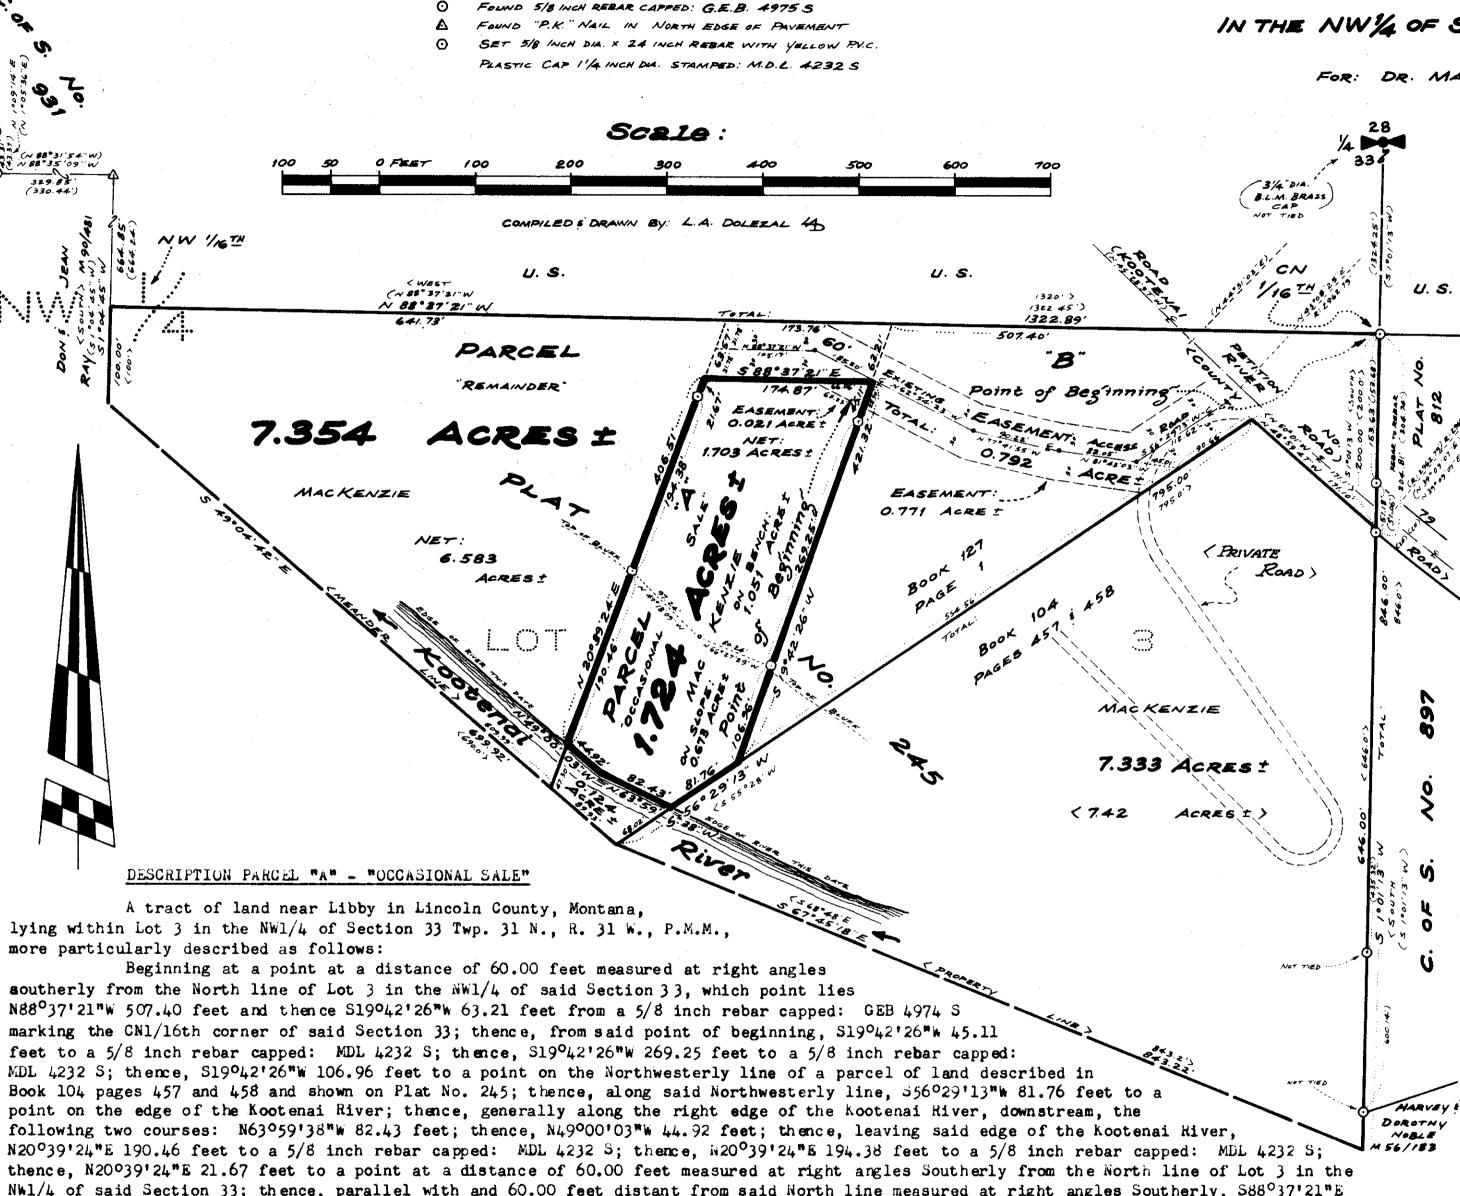

The aforedescribed tract of land contains 1.724 acres, more or less, and is subject to a part of a 60.00 foot wide Easement partially crossing the Northeasterly corner thereof, said Easement containing 0.021 acre, more or less, leaving a Net Area of 1.703 acres, more or less, as shown hereon. The aforedescribed tract of land also includes a 60.00 foot wide Easement along an Existing Access Road containing 0.771 acre, more or less, crossing through a parcel of land described in Book 127 Page 1 and shown on Plat No. 245 to the kootenai River Road, a County Road per Road Petition No. 79 as shown hereon. The aforedescribed tract of land also includes any land lying between the edge of the Kootenai River as located hereon and the mean low water of the Kootenai River, being approximately 0.124 acre. more or less. generally as shown hereon.

DESCRIPTION PARCEL "B" - "REMAINDER": A tract of land near Libby in Lincoln County, Montana, lying within Lot 3 in the NW1/4 of Section 33 Twp. 31 N. R. 31 W. P.M.M. being that parcel described in Book 127 Page 1 and shown on Plat No. 245 remaining after the creation of the subject Parcel "A", said Parcel "B" containing 7.354 acres, more or less, being subject to a 60.00 foot wide Easement along an Existing Access Road containing 0.771 acre, more or less, leaving a Net Area of 6.583 acres, more or less, all as shown hereon, said Parcel "B" also subject to the Kootenai River Road, a County Road per Road Petition No. 79.

KOOTENAI ENGINEERING

CIVIL ENGINEERING & LAND SURVEYING BOX H LIBBY, MONTANA 406-293-7721

PURPOSE OF SURVEY/EXEMPTION CERTIFICATE

I hereby certify that the purpose for the division of Parcel "A" is to transfer ownership of Parcel "A" created as an occasional sale; furthermore, I certify that I am entitled to use this exemption in that I am in compliance with all conditions imposed in the use of this exemption; therefore, this division of land is exempt from review as a subdivision pursuant to Section 76-3-207(d), M.C.A.

Date: New. 8, 1984

Zoe W. MacKenzie

STATE OF MONTANA. COUNTY OF LINCOLN.

day of Movember, 1984 A.D., before me, a Notary Public in and for the State of Montana, personally appeared Zoe w. MacKenzie, known to me to be the person whose name is subscribed to the within instrument, and acknowledged to me that she executed the same.

My Commission Expires

EXAMINED AND APPROVED FOR LINCOLN COUNTY BY:

APPROVED:

CERTIFICATE OF COUNTY CLERK AND RECORDER

STATE OF MONTANA. COUNTY OF LINCOLN.

Filed on this 2/ST day of Movember, 1984 A.D.

at/1/200'clock A. .M.

CERTIFICATE OF SURVEY NO.

174.87 feet to the point of beginning.