


LINCOLN COUNTY, MONTANA
CERTIFICATE OF SURVEY
BOUNDARY ADJUSTMENT
IN SECTION 13, TWP 31N., R 34W., P.M.M.
DATE: APRIL 1998 FOR: CITY OF TROY

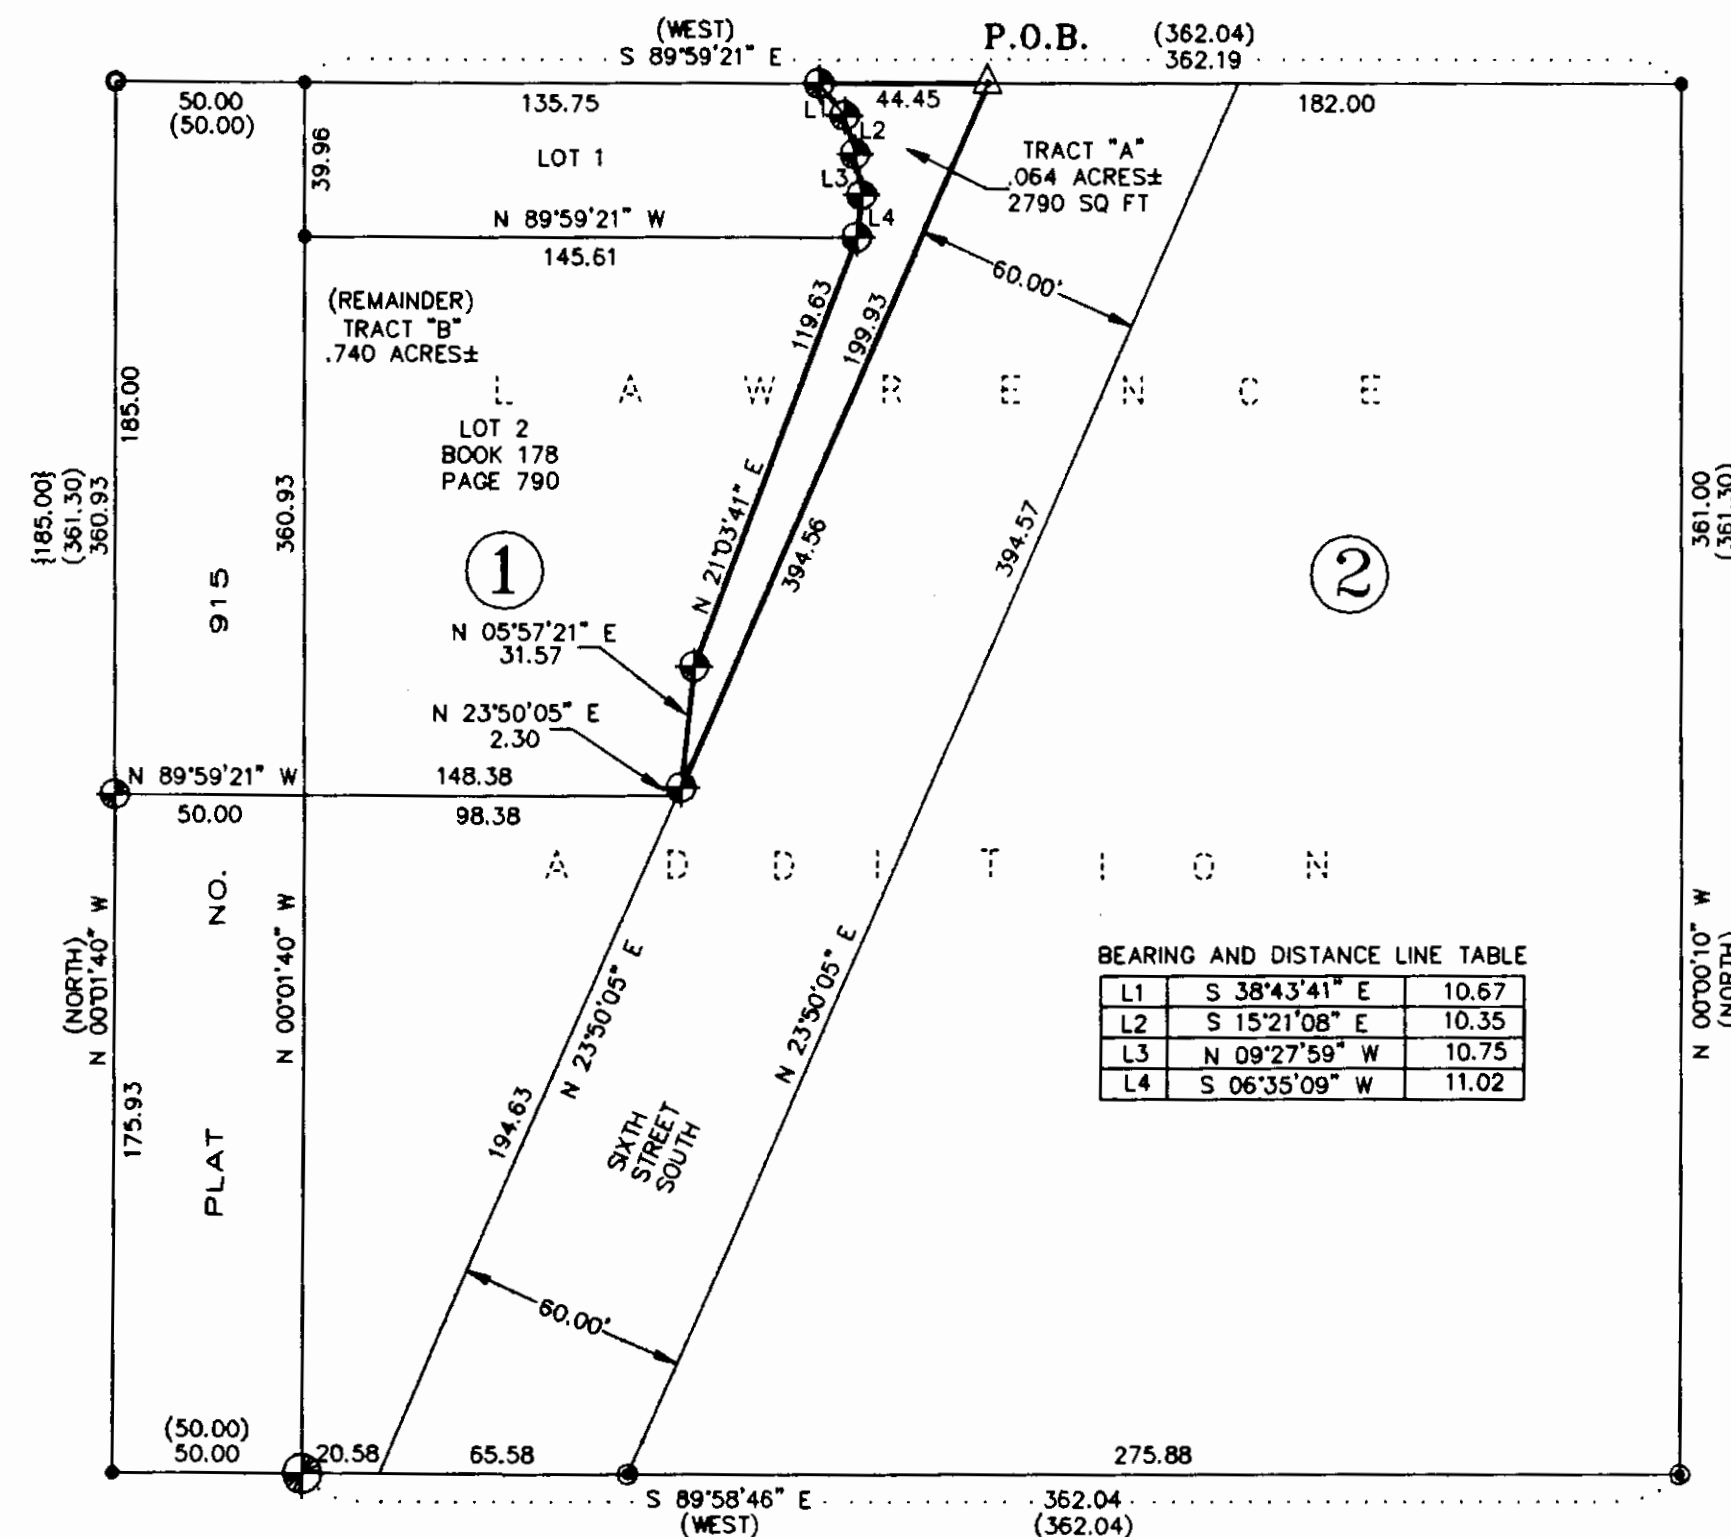

LEGEND

- SET 5/8 INCH DIAMETER REBAR WITH A 1 1/4 INCH DIAMETER PLASTIC CAP STAMPED KED 4975-S
- FOUND 5/8 INCH DIAMETER REBAR WITH A 1 1/4 INCH DIAMETER PLASTIC CAP STAMPED KED 4975-S
- FOUND 3/4 INCH DIAMETER REBAR
- △ FOUND ORIGINAL STONE WITH "X"
- COMPUTED POINT ONLY NOT FOUND OR SET
- () RECORD PER LAWRENCE ADDITION
- { } RECORD PER BOOK 178 PAGE 790

I HEREBY CERTIFY THAT ALL REAL PRINCIPALS HAVE BEEN ADVISED OF THE PURPOSE AND SCOPE OF THIS SURVEY AND HAVE BEEN ADVISED OF THE RIGHTS OF THE PARTIES TO THE SURVEY.

DATED THIS 22 DAY OF July, 1998
David Miller by James R. Drake, Deputy
TREASURER, LINCOLN COUNTY, MONTANA

GRAPHIC SCALE



(IN FEET)
1 inch = 50 ft.

PURPOSE OF SURVEY/EXEMPTION CERTIFICATE

We hereby certify that the purpose of this survey is to relocate common boundaries of a division made outside of a platted subdivision for the purpose of relocating common boundary lines between adjoining properties; therefore, this survey is exempt from review as a subdivision pursuant to Section 76-3-207(1)(a), M.C.A.

We hereby certify that the purpose for extending the boundaries is to acquire additional land to become part of a parcel that does not have sanitary restrictions imposed provided that no dwelling or structure requiring water or sewage be erected on the additional acquired parcel; therefore, this division of land is exempt from review by the Department of Environmental Quality, pursuant to A.R.M. 76.36.605(2)(a).

DATE: 6-19-98 James E. Meyer
6-19-98 Claudia J. Meyer
6-19-98 Barbara A. Anderson

STATE OF MONTANA
County of Lincoln

On this 19th day of June, 1998
A.D., before me, a Notary Public in and for the State of Montana, personally appeared JAMES E. MEYER, CLAUDIA J. MEYER known to me to be the persons whose names are subscribed to the within instrument and acknowledged to me that they executed the same.
Notary Public My Commission Expires 5-1-2000

STATE OF MONTANA
County of Lincoln

On this 19th day of June, 1998
A.D., before me, a Notary Public in and for the State of Montana, personally appeared BARBARA A. ANDERSON known to me to be the persons whose names are subscribed to the within instrument and acknowledged to me that they executed the same.
Notary Public My Commission Expires 5-1-2000

CERTIFICATE OF SURVEYOR

STATE OF MONTANA
County of Lincoln

I, Kenneth E. Davis, a registered land surveyor do hereby certify that I have performed the survey shown on the attached plat or that such survey was performed under my supervision to my best knowledge and ability; that said survey is true and complete as shown and the monuments found and set occupy the position shown hereon.

Dated this 19th day of July, 1998 A.D.
Kenneth E. Davis, Land Surveyor Registration No. 4975-S

EXAMINED AND APPROVED FOR LINCOLN COUNTY BY:

DATE: 7-22-98

APPROVED: 7-22-98
Chairman, Lincoln County, Montana Commissioners

STATE OF MONTANA
COUNTY OF LINCOLN

Filed on this 22nd day of July, 1998 A.D. at 11:40
O'clock a.m.

County Clerk and Recorder by Jennie A. Lewis
Deputy

P.F. PLAT NO.

133892