


CERTIFICATE OF SURVEY
 SE 1/4, Sec. 24, T36N, R27W
 P.M., M., Lincoln County, Montana

OWNER: THERRIAULT CORPORATION, INC.,
 PURPOSE: OCCASIONAL SALE
 DATE: MAY 6, 1985

LEGEND

- SET 5/8" x 24" REBAR WITH PLASTIC CAP STAMPED '270102'
- FOUND REBAR PER C. OF S. No. 152
- FOUND POINT AS NOTED

SCALE: 1" = 200'
 0 100' 200' 400'

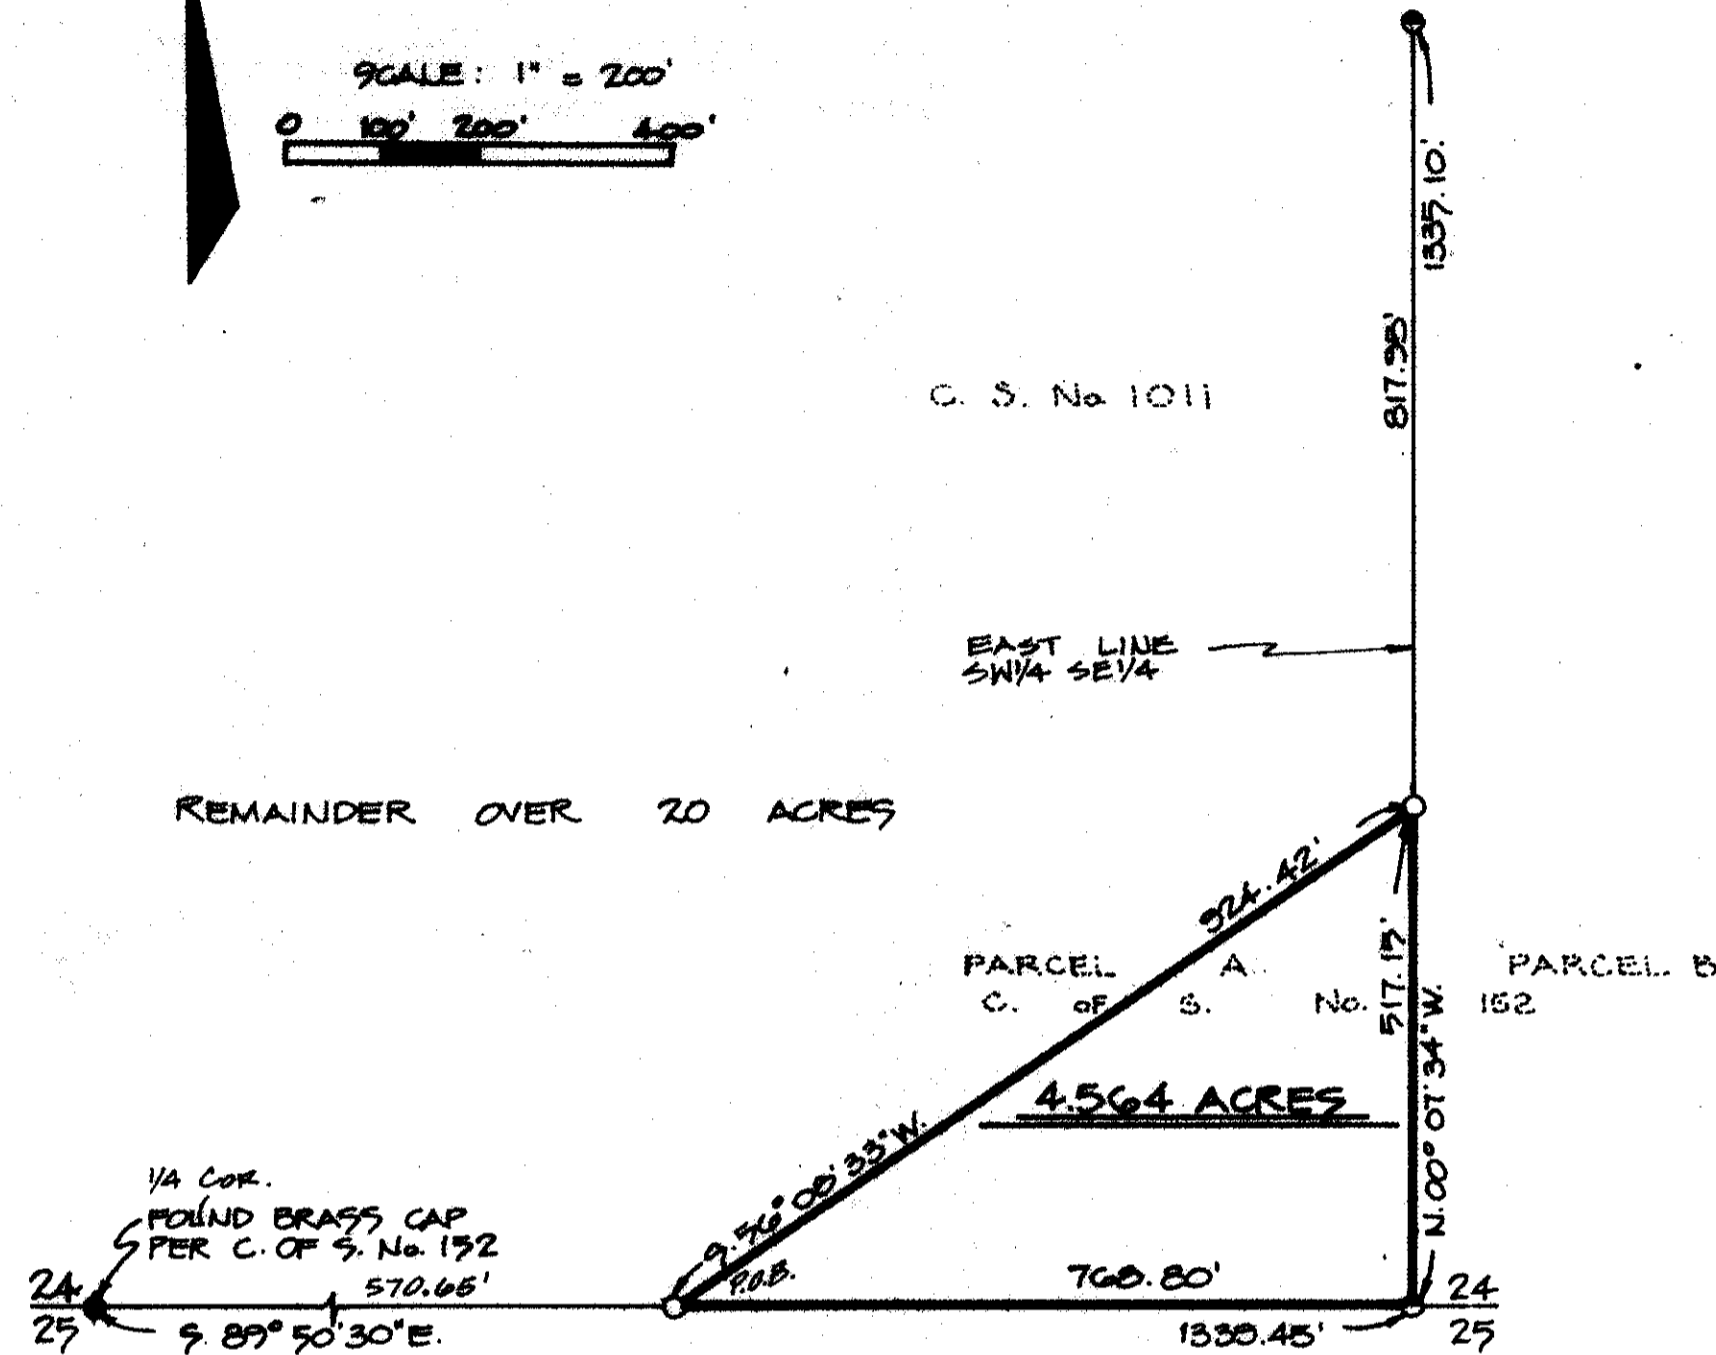

LEGAL DESCRIPTION

THAT PORTION OF THE SOUTHEAST 1/4, SECTION 24, TOWNSHIP 36 NORTH, RANGE 27 WEST, P.M., M., LINCOLN COUNTY, MONTANA DESCRIBED AS FOLLOWS:
 COMMENCING AT THE SOUTH 1/4 CORNER OF SECTION 24; THENCE ALONG THE SOUTH LINE OF SECTION 24 SOUTH 89°50'30" EAST 570.65 FEET TO THE POINT OF BEGINNING; THENCE CONTINUING ALONG THE SOUTH LINE SOUTH 89°50'30" EAST 768.80 FEET TO THE SOUTHEAST CORNER OF THE SOUTHWEST 1/4 OF THE SOUTHEAST 1/4 OF SECTION 24; THENCE ALONG THE EAST LINE OF THE SOUTHWEST 1/4 OF THE SOUTHEAST 1/4 NORTH 00°07'34" WEST 517.15 FEET; THENCE SOUTH 56°08'33" WEST 924.42 FEET TO THE POINT OF BEGINNING, CONTAINING 4.564 ACRES OF LAND, ALL AS SHOWN HEREON.

OWNER CERTIFICATION

I CERTIFY THAT THE PURPOSE OF THIS SURVEY IS TO CREATE A PARCEL AS AN OCCASIONAL SALE, AND THAT THIS DIVISION OF LAND COMPLIES WITH ALL CONDITIONS IMPOSED ON ITS USE; THEREFORE THIS SURVEY IS EXEMPT FROM REVIEW AS A SUBDIVISION PURSUANT TO SECTION 76-3-207 (1)(d), M.C.A. 1978.

THERRIAULT CORPORATION, INC.,
 A MONTANA CORPORATION
 BY E.W. Vredenburg

STATE OF MONTANA)
 COUNTY OF Lincoln) ss.

ON THIS 13 DAY OF May, 1985, BEFORE ME, THE UNDERSIGNED, A NOTARY PUBLIC FOR THE STATE AFORESAID, PERSONALLY APPEARED E.W. Vredenburg, KNOWN TO ME TO BE THE Sec./Treas. OF THERRIAULT CORPORATION, INC., THE CORPORATION THAT EXECUTED THE ABOVE INSTRUMENT, AND ACKNOWLEDGED TO ME THAT SUCH CORPORATION EXECUTED THE SAME.

IN WITNESS WHEREOF, I HAVE HEREUNTO SET MY HAND AND AFFIXED MY NOTARIAL SEAL THE DAY AND YEAR FIRST ABOVE WRITTEN.

[Signature]
 NOTARY PUBLIC FOR THE STATE OF MONTANA
 RESIDING AT Sumner, MT
 MY COMMISSION EXPIRES 6-25-86

APPROVED: 5/13, 1985
[Signature]
 EXAMINING LAND SURVEYOR
 REGISTRATION No. 4974-S

CERTIFICATE OF SURVEYOR
D.K. Marquardt
 D.K. MARQUARDT
 REGISTRATION No. 2989 ES

STATE OF MONTANA
 COUNTY OF LINCOLN
 FILED ON THE 15th DAY OF May, 1985, A.D., AT 2:10 O'CLOCK P. M.

Janet B. J. Siegel
 COUNTY CLERK AND RECORDER
 BY Sherry L. Hawks
 DEPUTY
R.W. Lindsey
 COUNTY COMMISSIONER

DEED BOOK _____ PAGE _____
 INSTRUMENT REC. No. _____

MARQUARDT SURVEYING
 1031 South Main (406) 755-6285
 KALISPELL, MONTANA 59901

Sanitary Restrictions Removed: - 5/15/85 P.I. # 4235