

OWNERS: JOHN & KATHRYN MILLER JOB #85-11B
PURPOSE: PARCEL A: OCCASIONAL SALE REMAINDER OVER 20 ACRES
DATE: MAY 5, 1986

PARCEL A

BEGINNING AT THE NORTHWEST CORNER OF THE NORTHEAST $\frac{1}{4}$ OF THE SOUTHEAST $\frac{1}{4}$; THENCE ALONG THE NORTH LINE OF THE NORTHEAST $\frac{1}{4}$ OF THE SOUTHEAST $\frac{1}{4}$ NORTH $89^{\circ}51'10''$ EAST 757.69 FEET TO THE CENTERLINE OF WHITETAIL ROAD; THENCE ALONG THE CENTERLINE THE FOLLOWING COURSES: SOUTH $27^{\circ}39'42''$ WEST 763.70 FEET TO THE BEGINNING OF A 625.00 FOOT RADIUS CURVE TO THE RIGHT; THENCE SOUTHWESTERLY ALONG THE CURVE THRU A CENTRAL ANGLE OF $37^{\circ}31'46''$ 409.38 FEET AND SOUTH $65^{\circ}11'28''$ WEST 129.28 FEET TO THE WEST LINE OF THE NORTHEAST $\frac{1}{4}$ OF THE SOUTHEAST $\frac{1}{4}$; THENCE ALONG THE WEST LINE NORTH $0^{\circ}18'52''$ EAST 1005.89 FEET TO THE POINT OF BEGINNING, CONTAINING 10.970 ACRES OF LAND, ALL AS SHOWN HEREON. SUBJECT TO COUNTY ROAD RIGHT OF WAY AS SHOWN.

OWNER CERTIFICATION

John Miller
JOHN MILLER
Kathryn Miller
KATHRYN MILLER

ON THIS 10 DAY OF October, 1986, BEFORE ME, THE UNDERSIGNED, A NOTARY PUBLIC FOR THE STATE AFORESAID, PERSONALLY APPEARED JOHN MILLER AND KATHRYN MILLER, KNOWN TO ME TO BE THE PERSONS WHOSE NAMES ARE SUBSCRIBED TO THE FOREGOING INSTRUMENT, AND ACKNOWLEDGED TO ME THAT THEY EXECUTED THE SAME.

NEED NOT BE NOTARIAL SEAL OR SIGNATURE
Elaine A. Krueger
 NOTARY PUBLIC FOR THE STATE OF MONTANA
 RESIDING AT Rexford
 MY COMMISSION EXPIRES 1-6-1989

Bild & Broschhoff

~~REGISTRATION No.~~

D. K. Marquardt
D.K. MARQUARDT
REGISTRATION No. 2989 ES

DATED THIS 25 DAY OF November, 1986.

Delores A. Monack
TREASURER, LINCOLN COUNTY, MONTANA


FILED ON THE 25th DAY OF December, 1986, A.D., AT 2:20 O'CLOCK P. M.

BY James H. Lewis
DEPUTY

INSTRUMENT REC. NO.

R. W. Lindsey
COUNTY COMMISSIONER

TROYER

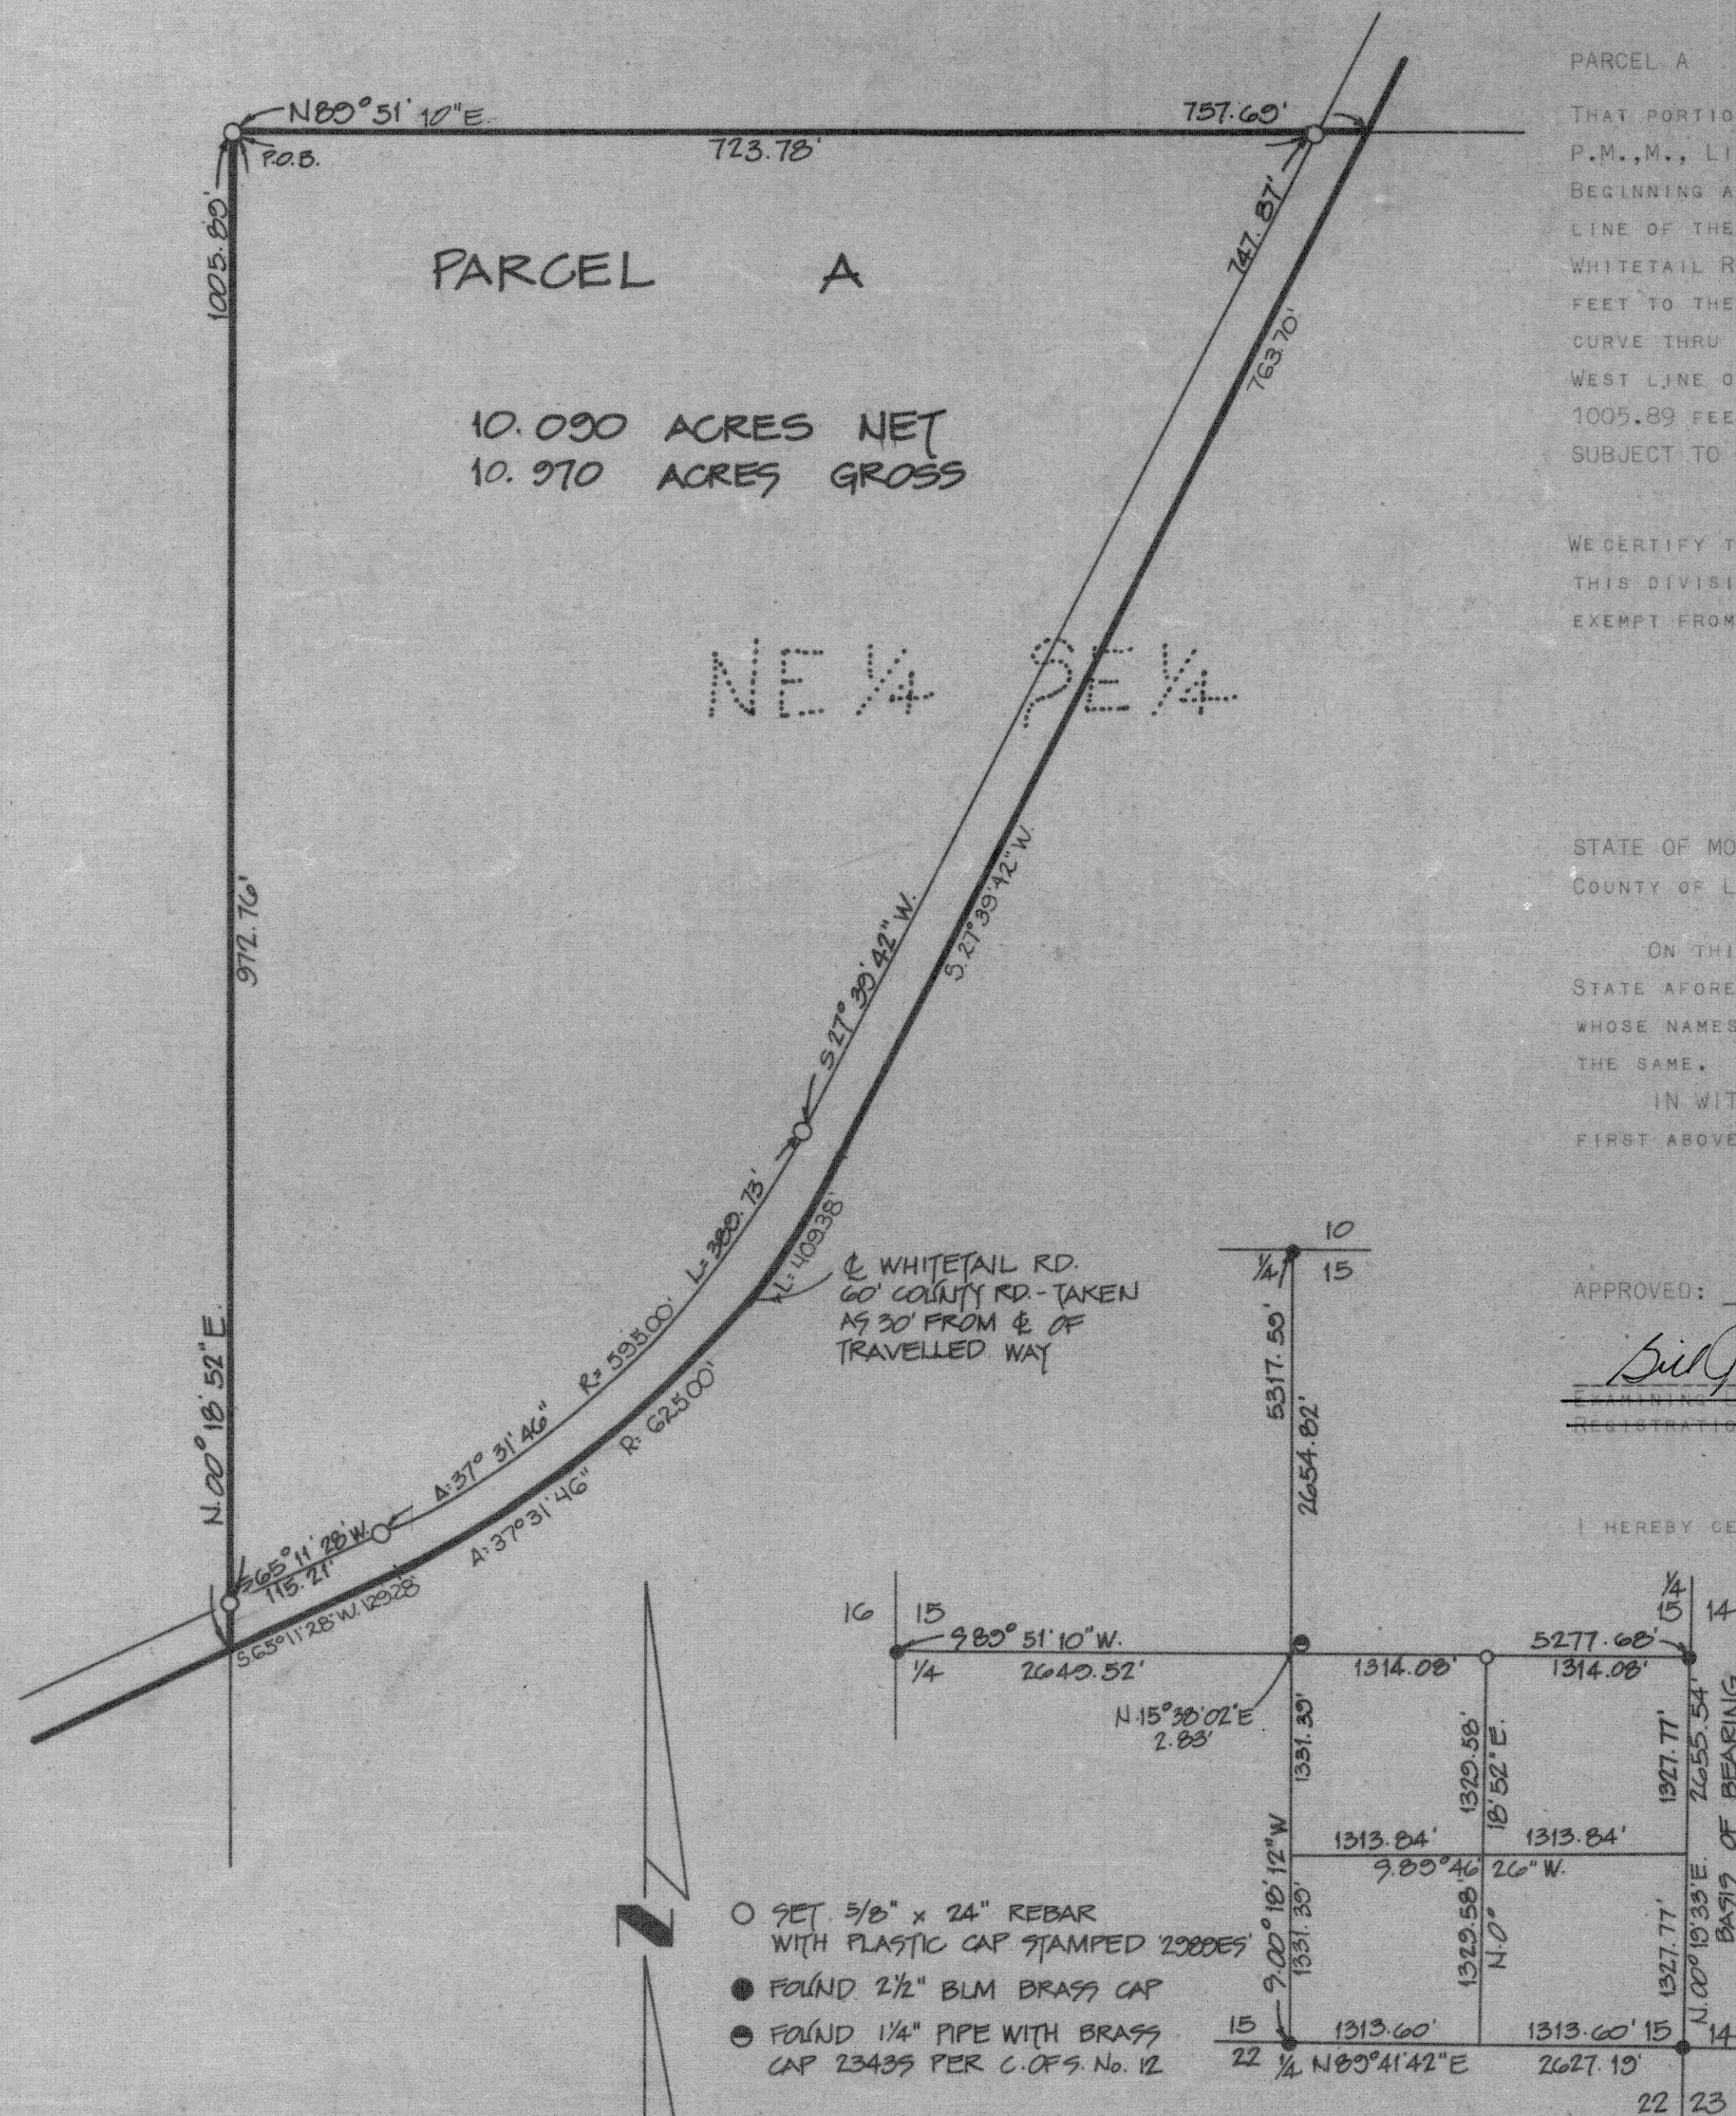

MARQUARDT SURVEYING
1031 South Main (406) 755-6285
KALISPELL, MONTANA 59901

Sanitary Restrictions Removed: - P. I. 4378

OWNERS: JOHN & KATHRYN MILLER JOB #85-118
PURPOSE: PARCEL A: OCCASIONAL SALE REMAINDER OVER 20 ACRES
DATE: MAY 5, 1986

PARCEL A

BEGINNING AT THE NORTHWEST CORNER OF THE NORTHEAST $\frac{1}{4}$ OF THE SOUTHEAST $\frac{1}{4}$; THENCE ALONG THE NORTH LINE OF THE NORTHEAST $\frac{1}{4}$ OF THE SOUTHEAST $\frac{1}{4}$ NORTH $89^{\circ}51'10''$ EAST 757.69 FEET TO THE CENTERLINE OF WHITE TAIL ROAD; THENCE ALONG THE CENTERLINE THE FOLLOWING COURSES: SOUTH $27^{\circ}39'42''$ WEST 763.70 FEET TO THE BEGINNING OF A 625.00 FOOT RADIUS CURVE TO THE RIGHT; THENCE SOUTHWESTERLY ALONG THE CURVE THROUGH A CENTRAL ANGLE OF $37^{\circ}51'46''$ 409.38 FEET AND SOUTH $65^{\circ}11'28''$ WEST 129.28 FEET TO THE WEST LINE OF THE NORTHEAST $\frac{1}{4}$ OF THE SOUTHEAST $\frac{1}{4}$; THENCE ALONG THE WEST LINE NORTH $0^{\circ}18'52''$ EAST 1000.00 FEET TO THE POINT OF BEGINNING, CONTAINING 10.970 ACRES OF LAND, ALL AS SHOWN HEREON.
SUBJECT TO COUNTY ROAD RIGHT OF WAY AS SHOWN.

WHEREFORE, THAT THE PURPOSE OF THIS SURVEY IS TO CREATE A PARCEL AS AN OCCASIONAL SALE, AND THAT THIS DIVISION OF LAND COMPLIES WITH ALL CONDITIONS IMPOSED ON ITS USE; THEREFORE THIS SURVEY IS EXEMPT FROM REVIEW AS A SUBDIVISION PURSUANT TO SECTION 75-3-207 (1)(D), M.C.A. 1978.

John Miller
JOHN MILLER
Kathryn Miller
KATHRYN MILLER

ON THIS 10 day of October, 1999, before me, the undersigned, a Notary Public for the State of Oregon, personally appeared JOHN MEYER and KATHRYN MILLER, known to me to be the persons whose names are subscribed to the foregoing instrument, and acknowledged to me that they executed the same.

XED MY NOTARIAL SEAL THE DAY AND YEAR
Elaine A. Krueger
 NOTARY PUBLIC FOR THE STATE OF MONTANA
 RESIDING AT Belford
 MY COMMISSION EXPIRES 1-6-1989

Bird G. Brischoff
~~EXAMINING JAMES G. BRISCHOFF~~
~~EXAMINATION OF THE~~

D. K. Marquardt
D. K. MARQUARDT
REGISTRATION No. 2989 ES

DATE: THIS 25 DAY OF November, 1986.

FILED ON THE 25th DAY OF November, 1986, A.D., AT 2:20 O'CLOCK P M.

James B. A. Siegel
COUNTY CLERK & RECORDER


51 James Allen

INSTRUMENT REG. NO. _____

R. W. Lindsey
COUNTY COMMISSIONER

CERTIFICATE OF SURVEY No. 1527

TROYER

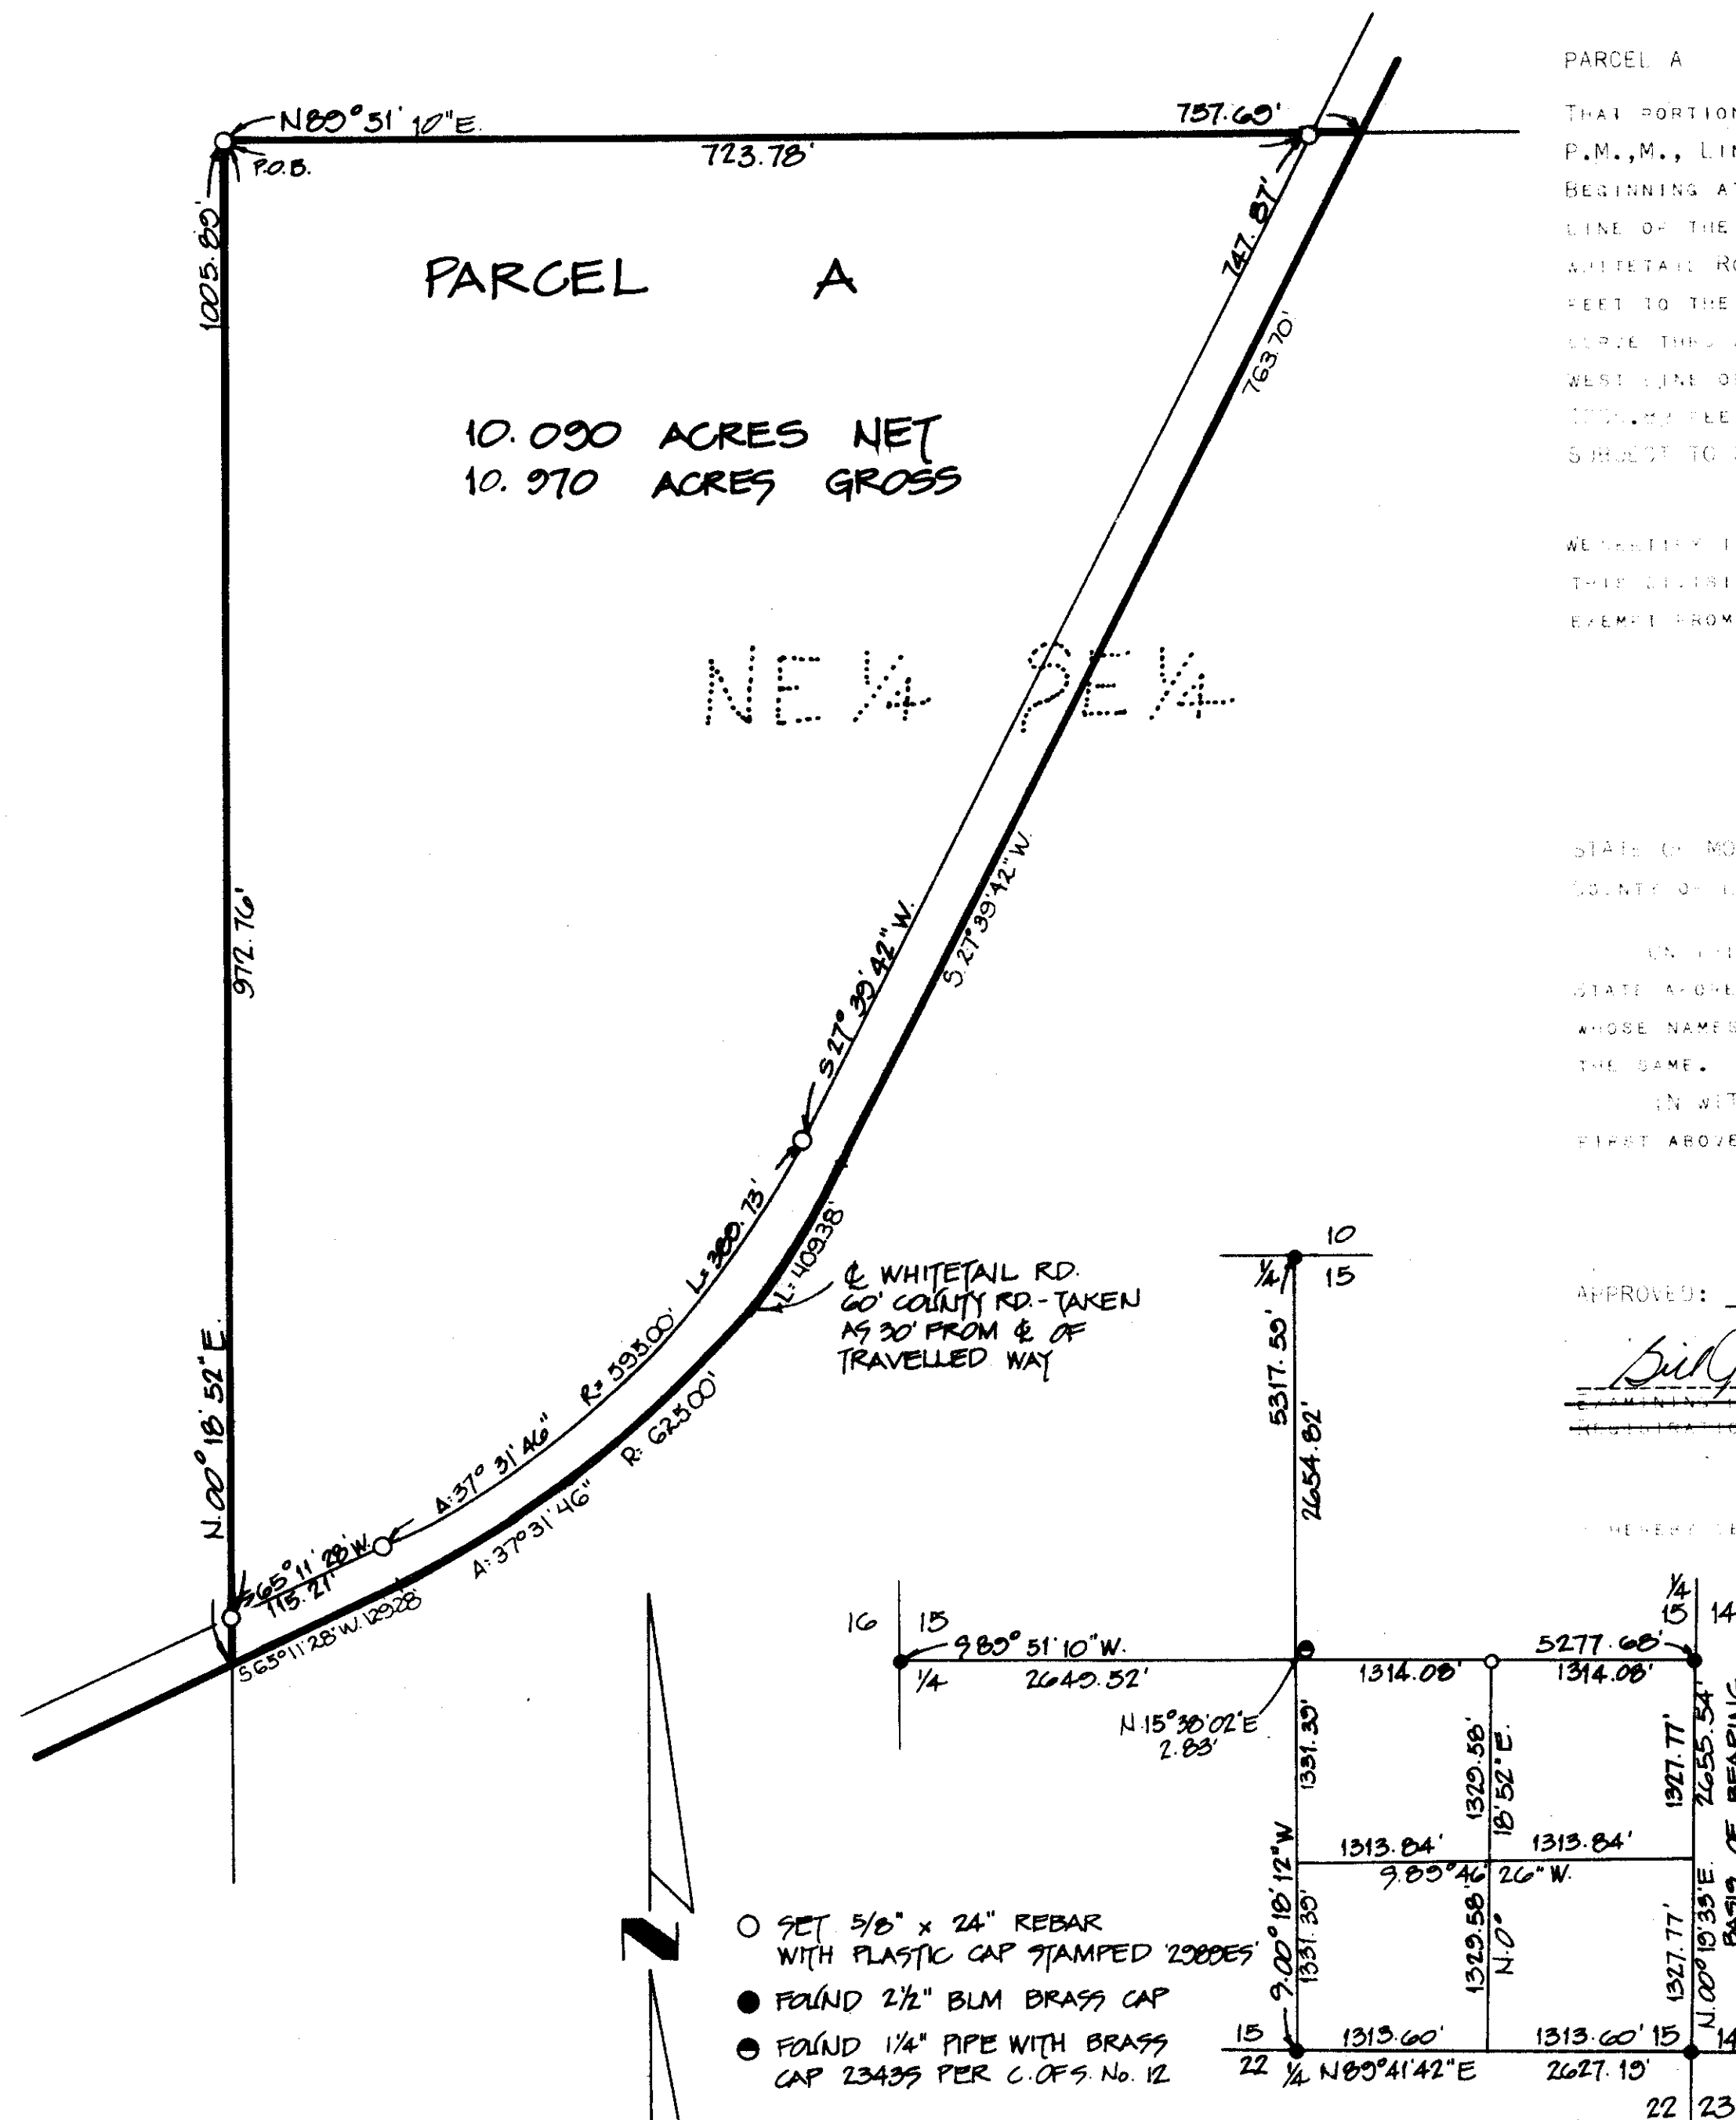

MARQUARDT SURVEYING
1031 South Main (406) 755-6285
KALISPELL, MONTANA 59901

Sanitary Restrictions Removed: $\rightarrow$ P. I. #4378