


**CERTIFICATE OF SURVEY**  
**HES No. 735** (unsurveyed Sec.  
 26, T34NR33W, P.M., M., Lincoln Co)

OWNER: PETER KITTS JOB #86-120  
 PURPOSES: PARCEL A: OCCASIONAL SALE  
 REMAINDER OVER 20 ACRES  
 DATE: JANUARY 23, 1987

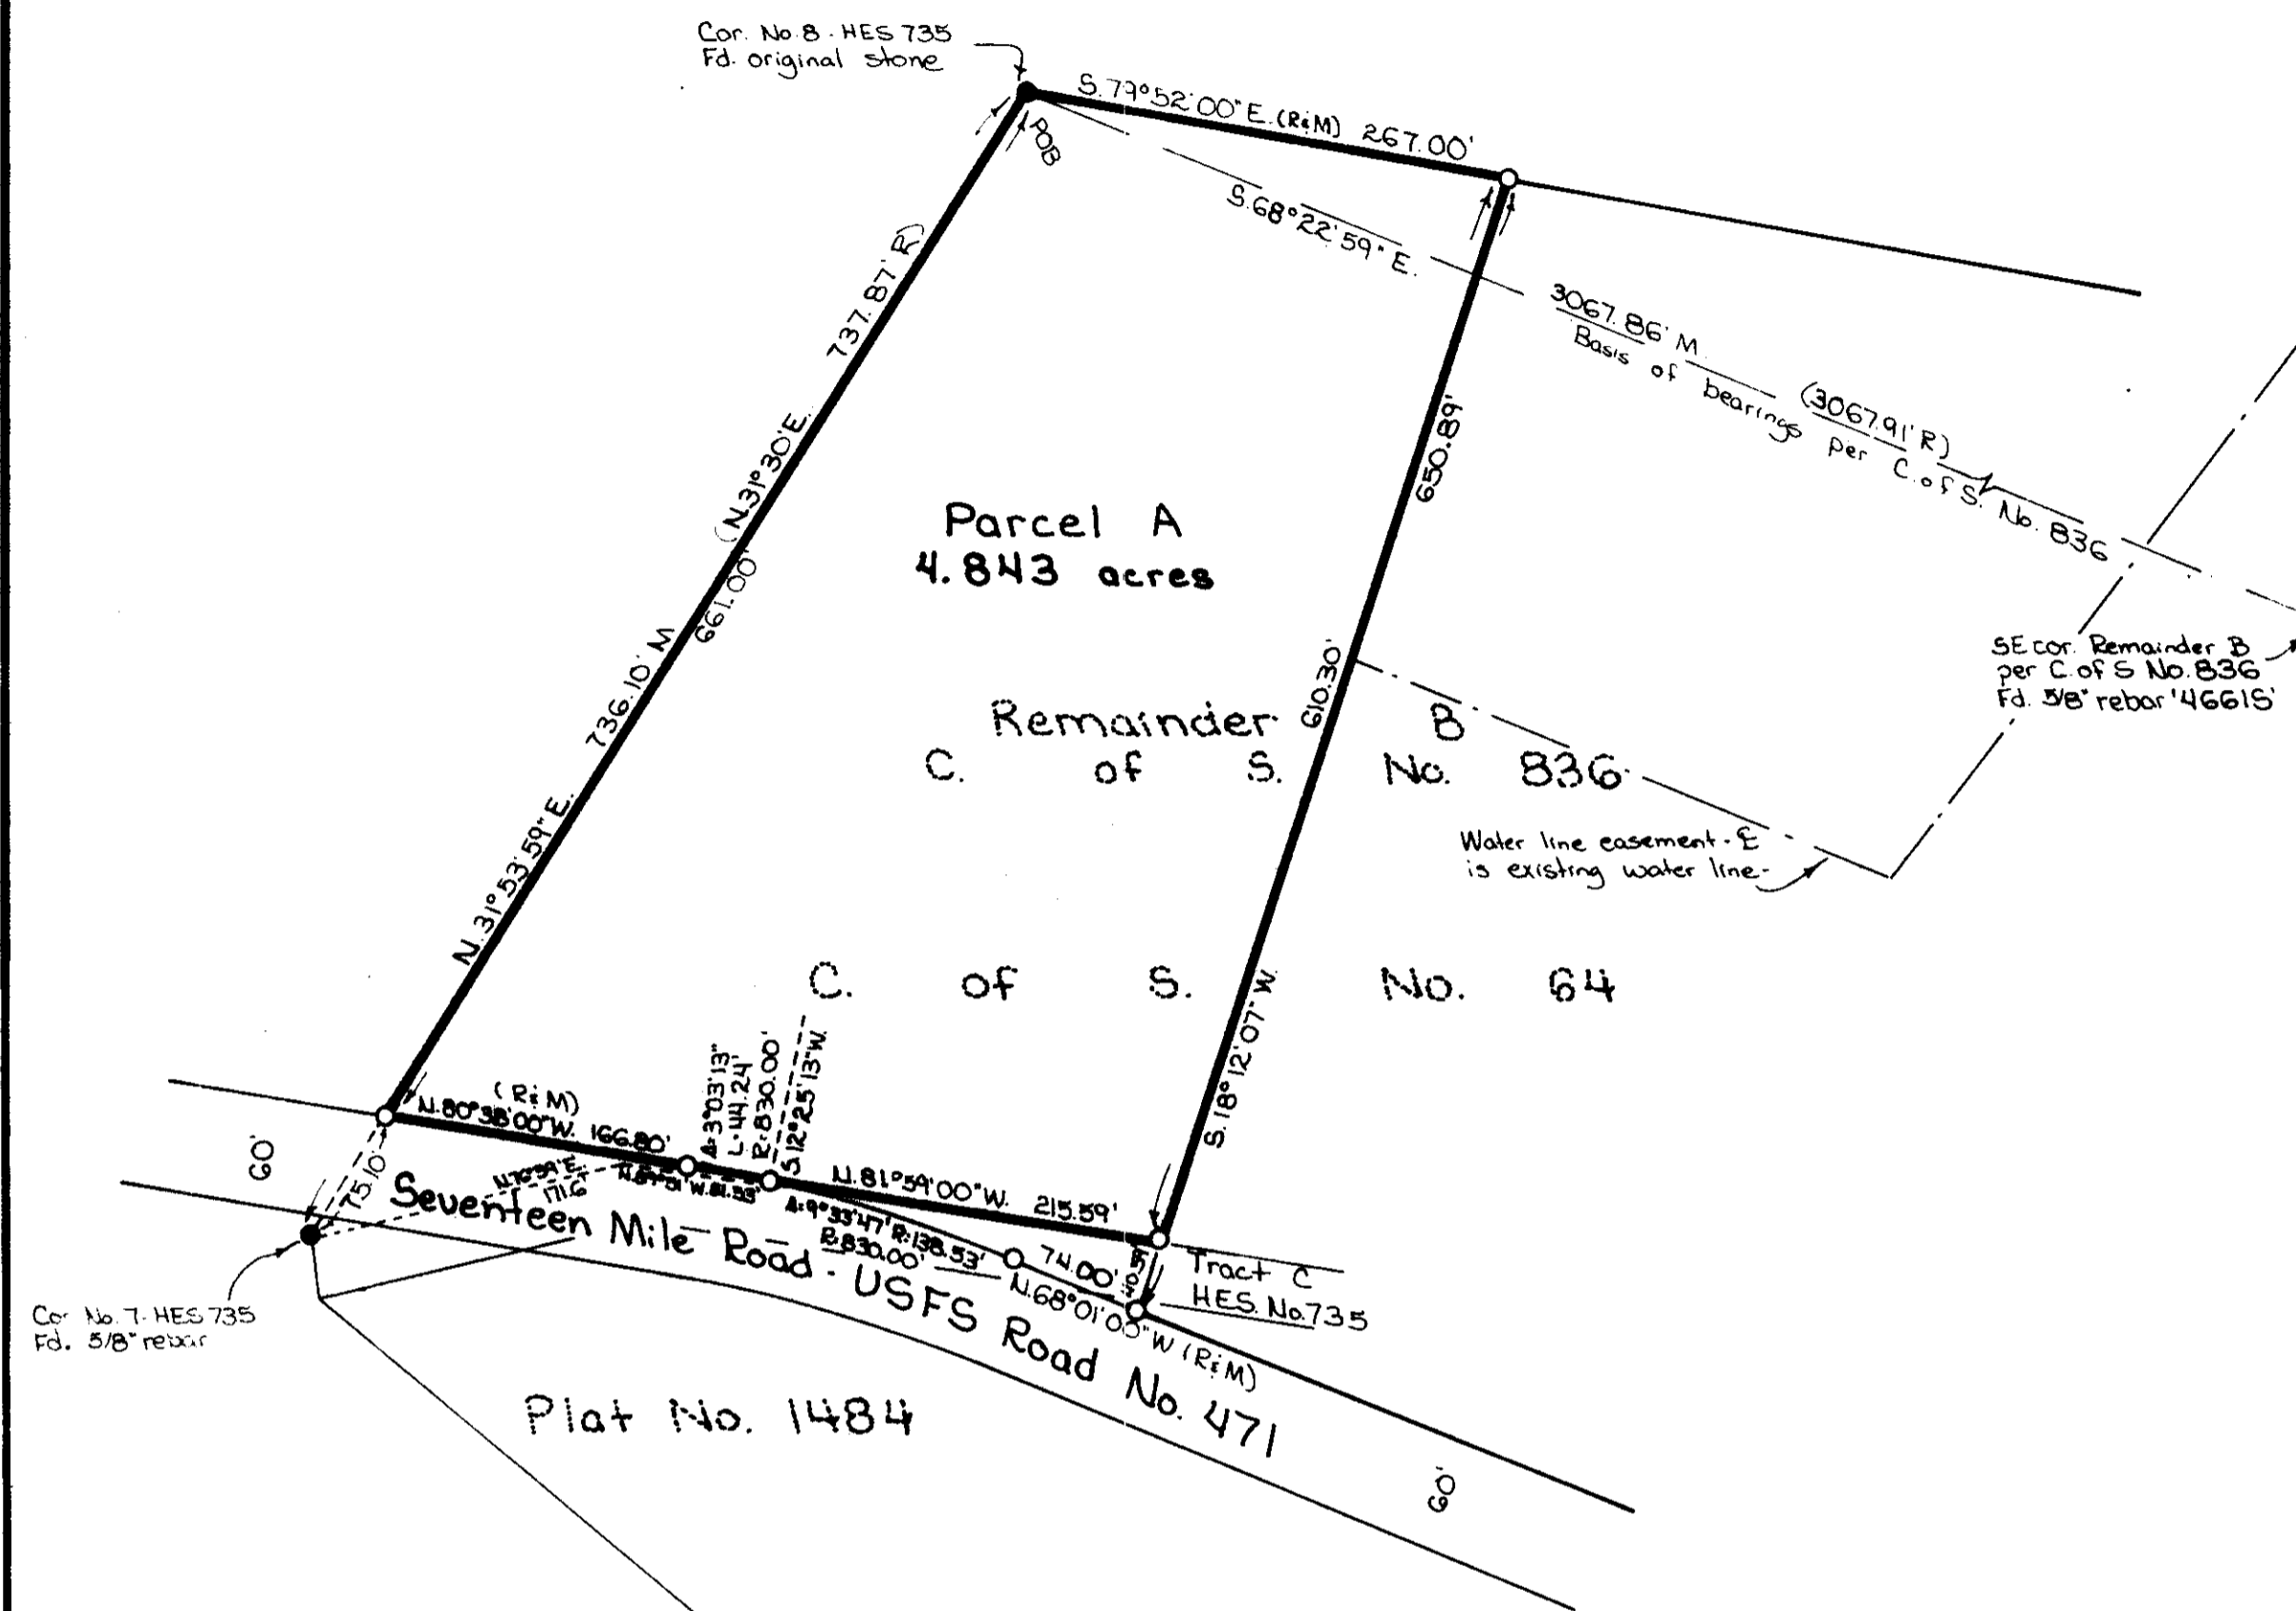

LEGAL DESCRIPTION

PARCEL A

THAT PORTION OF H.E.S. NO. 735 IN LINCOLN COUNTY, MONTANA DESCRIBED AS FOLLOWS:

BEGINNING AT CORNER NO. N OF H.E.S. NO. 735; THENCE ALONG THE NORTHERLY LINE OF H.E.S. NO. 735 SOUTH 79°52'00" EAST 267.00 FEET; THENCE SOUTH 18°12'07" WEST 611.74 FEET TO THE NORTHERLY LINE OF TRACT C PER H.E.S. NO. 735; THENCE ALONG THE NORTHERLY LINE OF TRACT C NORTH 81°59'00" WEST 215.59 FEET TO A POINT ON THE NORTHERLY LINE OF SEVENTEEN MILE ROAD - A 60 FOOT USFS ROAD - WHICH POINT IS ON AN 830.00 FOOT RADIUS CURVE CONCAVE SOUTHWESTERLY HAVING A RADIAL BEARING OF SOUTH 12°25'13" WEST; THENCE ALONG THE NORTHERLY LINE OF THE ROAD NORTHWESTERLY ALONG THE CURVE THRU A CENTRAL ANGLE OF 3°03'13" 44.24 FEET; THENCE CONTINUING ALONG THE NORTHERLY LINE NORTH 80°38'00" WEST 166.80 FEET TO THE WESTERLY LINE OF H.E.S. NO. 735; THENCE ALONG THE WESTERLY LINE NORTH 31°53'59" EAST 661.00 FEET TO THE POINT OF BEGINNING, CONTAINING 4.843 ACRES OF LAND, ALL AS SHOWN HEREON. TOGETHER WITH A WATER LINE EASEMENT APPROXIMATELY LOCATED AS SHOWN. THE CENTERLINE OF EASEMENT IS THE ACTUAL WATER LINE.

OWNER CERTIFICATION

I CERTIFY THAT THE PURPOSE OF THIS SURVEY IS TO CREATE A PARCEL AS AN OCCASIONAL SALE, AND THAT THIS DIVISION OF LAND COMPLIES WITH ALL CONDITIONS IMPOSED ON ITS USE; THEREFORE THIS SURVEY IS EXEMPT FROM REVIEW AS A SUBDIVISION PURSUANT TO SECTION 76-3-207 (1)(d), M.C.A. 1978.

Peter Kitts  
 PETER KITTS

STATE OF WASHINGTON )  
 COUNTY OF ) ss.

ON THIS 16<sup>th</sup> DAY OF August, 1987, BEFORE ME, THE UNDERSIGNED, A NOTARY PUBLIC FOR THE STATE AFORESAID, PERSONALLY APPEARED PETER KITTS KNOWN TO ME TO BE THE PERSON WHOSE NAME IS SUBSCRIBED TO THE FOREGOING INSTRUMENT, AND ACKNOWLEDGED TO ME THAT HE EXECUTED THE SAME.

IN WITNESS WHEREOF, I HAVE HEREUNTO SET MY HAND AND AFFIXED MY NOTARIAL SEAL THE DAY AND YEAR FIRST ABOVE WRITTEN.

Doris J. Steeds  
 NOTARY PUBLIC FOR THE STATE OF WASHINGTON  
 RESIDING AT Spokane  
 MY COMMISSION EXPIRES April 15, 1988

I HEREBY CERTIFY THAT NO REAL PROPERTY TAXES ASSESSED AND LEVIED ON THE LAND TO BE DIVIDED DESCRIBED ABOVE ARE DELINQUENT.  
 DATED THIS 21 DAY OF October, 1987.

Richard A. ...  
 TREASURER, LINCOLN COUNTY, MONTANA

CERTIFICATE OF SURVEYOR  
D.K. Marquardt  
 D.K. MARQUARDT  
 REGISTRATION No. 2989 ES, ENG


STATE OF MONTANA  
 COUNTY OF LINCOLN

FILED ON THE 21<sup>st</sup> DAY OF Oct, 1987, A.D., AT 11:40 O'CLOCK A.M.  
Janet B. J. Siegel COUNTY CLERK AND REGISTER  
 BY Sherry L. Hawks DEPUTY

APPROVED: Oct 21, 1987  
David Beckoff  
 EXAMINING LAND SURVEYOR  
 REGISTRATION No. \_\_\_\_\_

Legend  
 O Set 5/8" x 24" rebar with plastic cap stamped 12989ES  
 ● Found point as noted

Joe Bellum  
 COUNTY COMMISSIONER

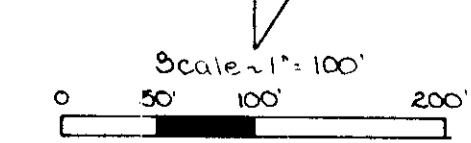

**MARQUARDT SURVEYING**  
 1081 South Main (406) 755-6285  
 KALISPELL, MONTANA 59901

Sanitary Restrictions removed P.F.# 4443

**CERTIFICATE OF SURVEY No. 1604**  
**KUROPAT**