

CERTIFICATE OF SURVEY

A PARCEL OF LAND IN THE E 1/2, NE 1/4 OF SECTION 32
TWP. 30N., R. 23W., P.M.M.

TAX CERTIFICATION

I hereby certify that no real property tax assessed and levied on the land to be divided are delinquent. Dated this 21st of January, 1990.

Paul G. Miller by David J. Lamm Deputy
Treasurer, Lincoln County, Montana



DESCRIPTION PARCEL "A" OCCASIONAL SALE

A tract of land lying in the E 1/2 NE 1/4 of Section 32, T30N, R33W, P.M.M., containing 2.01 acres, more or less, and more particularly described as follows:
Beginning at a found 5/8 inch rebar capped: MDL 4232 S (per C. of S. No. 389, marking the Southeasterly corner of that 3.00 acre tract as shown on C. of S. No. 389 also reported to be on the East-West centerline of said Section 32; thence, from said point of beginning N 02°40'07" E 300.00 feet along the Easterly boundary of said 3.00 acre tract as shown on C. of S. No. 389 to a 5/8 inch dia. rebar capped: KED 4975 S; thence, N 89°55'20" E 292.00 feet to a 5/8 inch dia. rebar capped KED 4975 S; thence, S 02°40'07" W 300.00 feet to a 5/8 inch dia. rebar capped: KED 4975 S located on the East-West centerline of said Section 32; thence, S 89°55'20" W 292.00 feet along said centerline to the point of beginning.
Together with a 40.00 foot wide access easement as shown hereon.

PURPOSE OF SURVEY EXEMPTION CERTIFICATE

We hereby certify that the purpose for the division of Parcel "A" is to transfer ownership of said Parcel "A" created as an occasional sale; furthermore, we certify that we are entitled to use this exemption in that we are in compliance with all conditions imposed in the use of this exemption; therefore, this division of land is exempt from review as a subdivision pursuant to Section 76-3-207(d) M.C.A.

DATE: 9-10-90 Joe A. Olson, Jr.

STATE OF MONTANA.
COUNTY OF LINCOLN.

On this 10th day of September, 1990 A.D., before me, a Notary Public in and for the State of Montana, personally appeared Joe A. Olson, Jr. known to me to be the person whose name is subscribed to the within instrument, and acknowledged to me that he executed the same.


Joann Dennis
Notary Public My Commission Expires 4-25-93

EXAMINED AND APPROVED FOR LINCOLN COUNTY BY: Bill D. Buechler
DATE: 1-29-91

APPROVED: L. C. DeGard
Chairman, Lincoln County, Montana Commissioners

Filed on this 1st day of February, 1990 A.D. at 1:05 o'clock P. M.


Coral M. Cummings by Sherry L. Hawks
County Clerk and Recorder Deputy

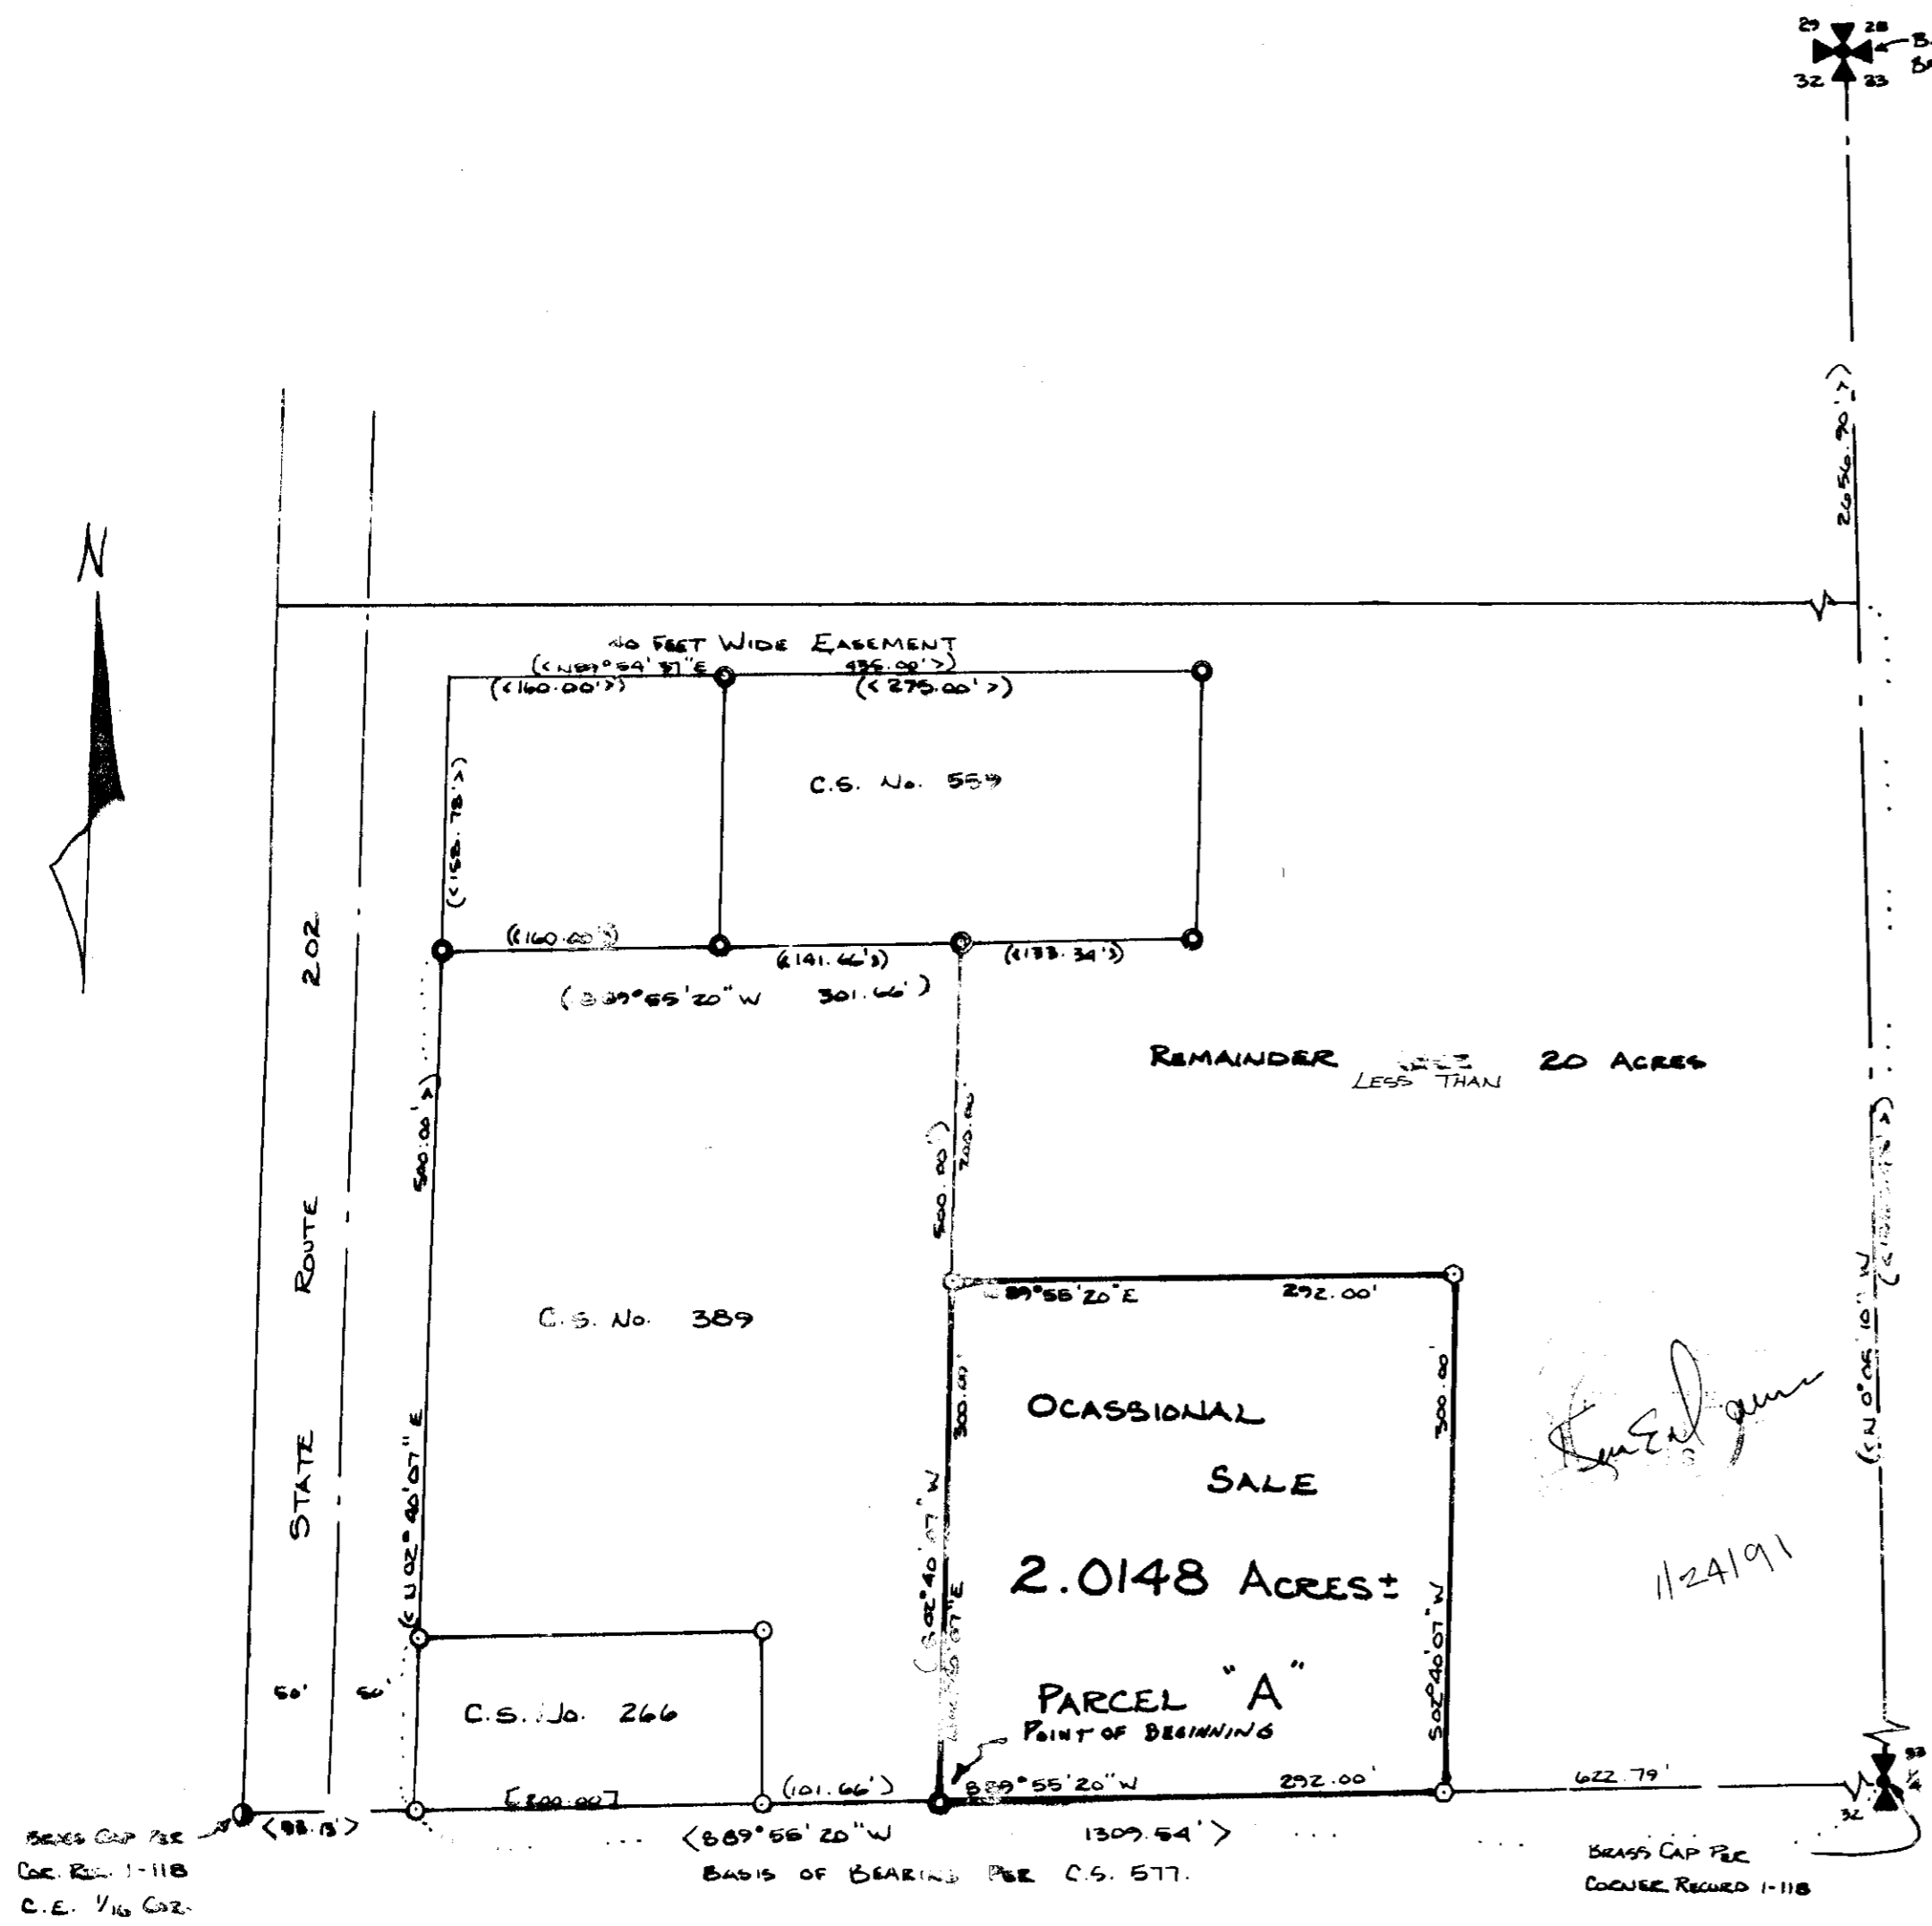

LEGEND

- () RECORDED PER C.S. 389
- < > RECORDED PER C.S. 677
- [] RECORDED PER C.S. 266
- (*) RECORDED PER C.S. 389
- ⊙ FOUND 5/8" REBAR BY M.O.L. 4232 S.
- FOUND 5/8" REBAR PER C.S. 266
- SET 5/8" REBAR MARKED K.E.D. 4975 S

SCALE: 1" = 100'

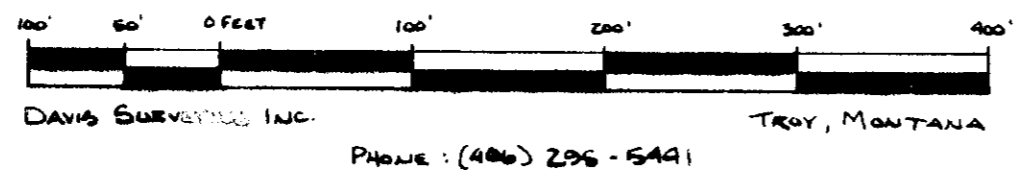

DAVIS SURVEYING, INC. TROY, MONTANA
PHONE: (406) 296-5441

Sanitary Rest. Removed - 2-1-91 - P.F. # 4706