

Montana Centennial Acre IV "Glacier Acre"

Certificate of Survey


Situated in Gov't lot 1, section 32, township 27 north, range 27 west, principal meridian, Montana, Lincoln County, Montana.

Legal Description

Commencing at the northwest corner of section 32, township 27 North, range 27 West, P.M., M., Lincoln County, Montana; thence S. 89° 56' 00" E and along the North boundary of said Section 32 a distance of 15.83 chains; thence S 00° 02' 00" W 9.80 chains; thence S 07° 39' 28" E 5.49 chains to the TRUE POINT OF BEGINNING OF THE TRACT OF LAND HEREIN DESCRIBED: thence S 54° 00' 00" E 3.16 chains; thence S 36° 00' 00" W 3.16 chains; thence N 54° 00' 00" W 3.16 chains; thence N 36° 00' 00" E 3.16 chains to the point of beginning and containing 1.00 acre.

Purpose of Survey

to create a Centennial Acre exempt from review pursuant to Title 2, Chapter 89-209 (1) MCA; which states: "this part provides the sole method of selling deeds to square inches of land owned by the State for the funding of Montana's Statehood Centennial. The sale of deeds to square inches of the Centennial Acre are not subject to Title 76, Chapters 3 + 4. No other provision of the law relating to recordation or filing of land transfers, surveying, subdividing land, zoning or planning restrictions or master plans applies to the sale or ownership of deeds under this part."

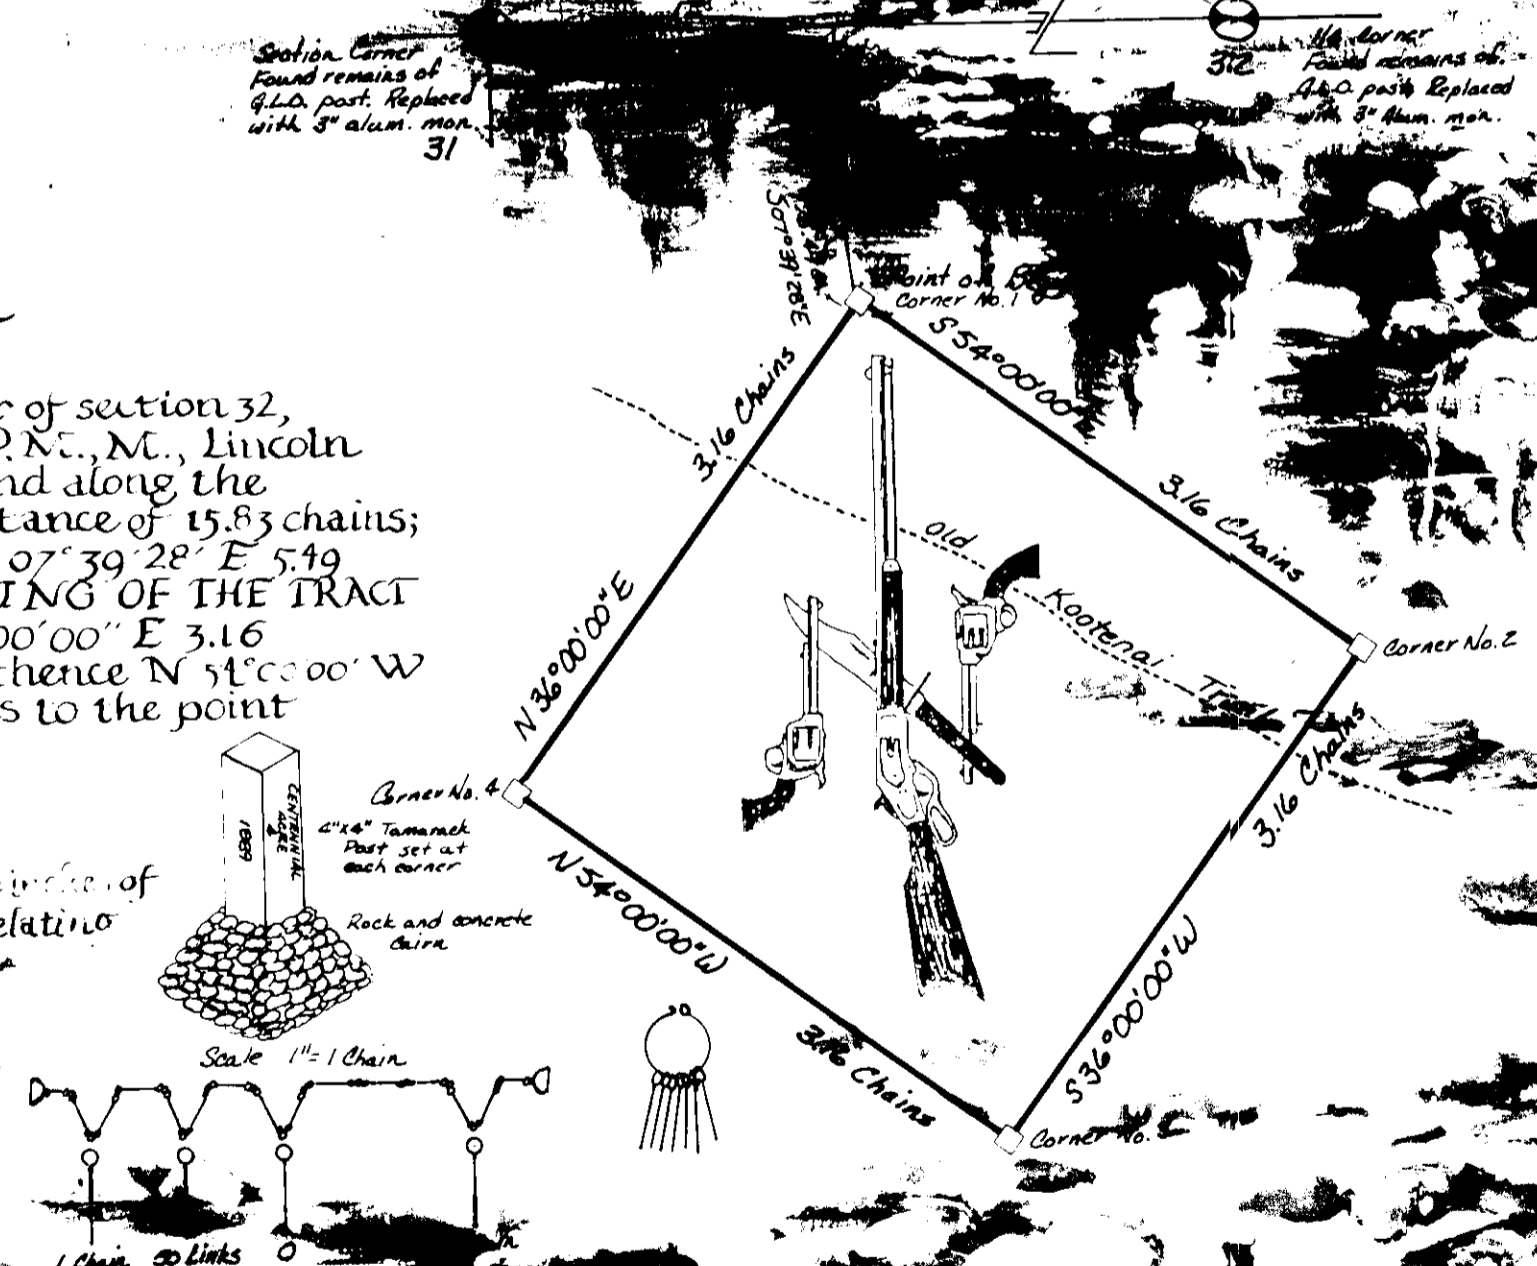

Prepared For: State of Montana
Prepared By: Montana Association of Registered Land Surveyors

- Assistants:
- Warren L. Hersman - LT. Gov
 - William J. Lockhart - 7975-5
 - Bruce S. Block - 8796-5
 - David P. Dwyer - 7918-5
 - John H. Bunker - 7681-5
 - John H. Bunker - 4739-5
 - John H. Bunker - 5428-5
 - John H. Bunker - 2532-5
 - Donald J. Clark - 33265
 - Norm B. Howard - 8376-5
 - John H. Bunker - 6296-5
 - John H. Bunker - 7154-5
 - John H. Bunker - 42000
 - John H. Bunker - 30000

Certificate of Surveyor

I, Warren L. Hersman, do hereby certify the attached is a true representation of a survey performed under my direct supervision during the month of August 1988.

Warren L. Hersman
Montana Reg No. 2061 S

Clerk and Recorder

I, Janet B.F. Siegel, Clerk and Recorder of Lincoln Co., Montana, do hereby certify that said instrument was filed in my office at 11:00 o'clock A.M., this 21st day of Sept., 1988.

Commissioner checked by *Janet B.F. Siegel*
Certificate of Survey No. 1889