

LINCOLN COUNTY, MONTANA

CERTIFICATE OF SURVEY


IN THE SW 1/4 NW 1/4 AND IN THE NW 1/4 SE 1/4 OF SECTION 35

TWP. 32NL, R. 34W., P.M.M.

FOR: CHAMPION INT'L

DATE: MARCH, 1992

NOTE: FOUND 3 1/4" DIA.
STANDARD B.L.M. B.C.
MONUMENT APPEARS TO
HAVE BEEN PUSHED OVER
DURING ROAD MAINTENANCE
IN AREA.

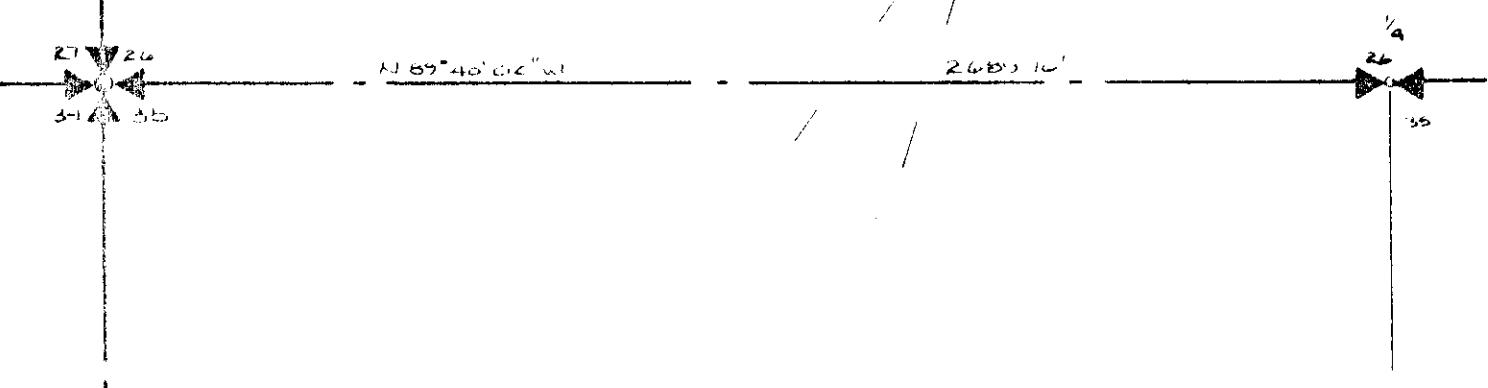

PURPOSE OF SURVEY

The purpose of this survey is to retrace and mark the boundaries of existing record parcels, delineate between Champion International Corporation land and other private land. No division of land is hereby created.

MAILED AND APPROVED FOR LINCOLN COUNTY BY:

Eric J. Beck

DATE: 4-30-92


APPROVED: *John L. Dennis*
Chairman, Lincoln County, Montana Commissioners

STATE OF MONTANA
COUNTY OF LINCOLN

Filed on this 26th day of April, 1992 A.D., at
at 1:45 O'clock P.M.

John L. Dennis *Jeanne Dennis*
County Clerk and Recorder BY Deputy

NOTE: ACTUAL CENTERLINE
OF EXISTING RAILROAD TRACK

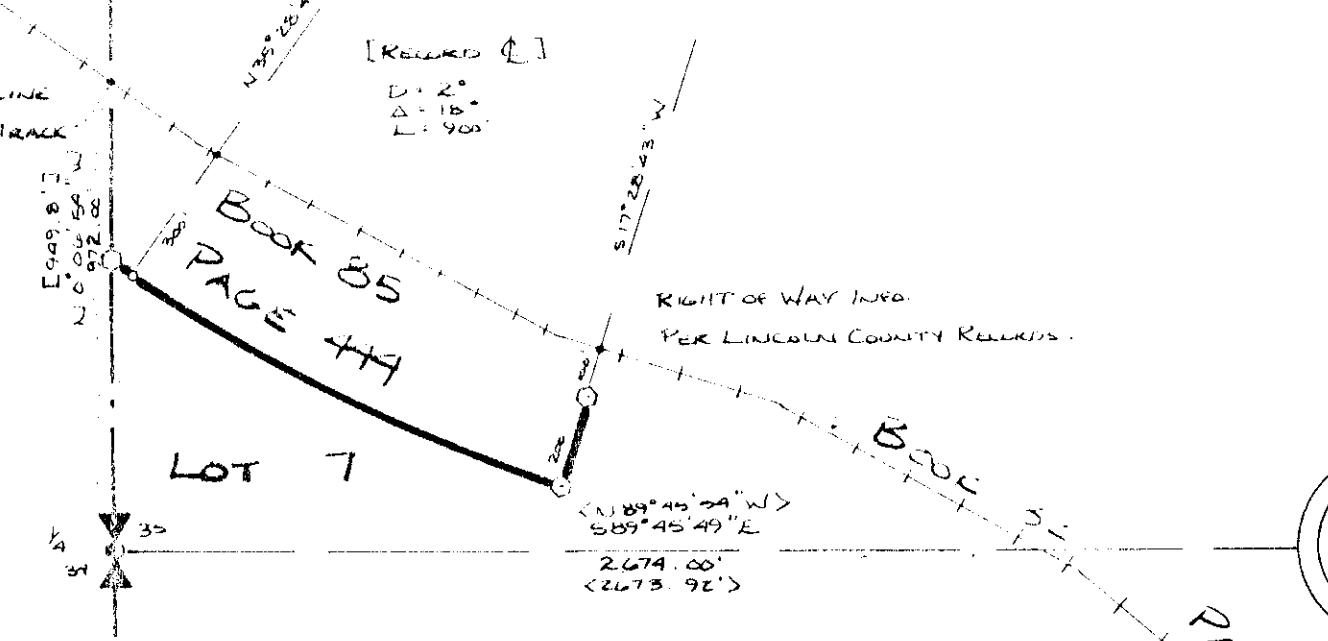


RIGHT OF WAY INFO.
PER LINCOLN COUNTY RECORDS.


LEGEND

- (1) SET A 3 1/4" REBAR CAPPED: K.E.D. 49755.
- (2) FOUND 3 1/4" B.L.M. BRASS CAP
- (X) FOUND 1 1/4" DIA. PIPE WITH PLATE MARKER
WITH AN "X" SET IN CONCRETE PAD.
- (O) G-SPIKE SET FROM B.T.'S FROM C. OF S. NO. 1413.
- THIS LINE BLAZED AND POSTED PER P.O. # 1159.
- R.B.N. RAILROAD MAINLINE.
- (C) RECORDED PER C. OF S. NO. 1545.
- (X) RECORDED PER C. OF S. NO. 1413.
- Commissary Point Only.
- (L) RECORDED FOR Book 85 PAGE 444.

SCALE: 1"=400'

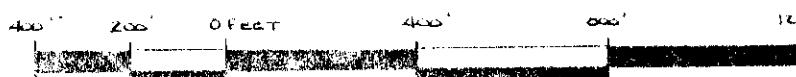

DAVIS SURVEYING INC.
P.O. Box 896
TROY, MONTANA
PHONE (406) 295-5441

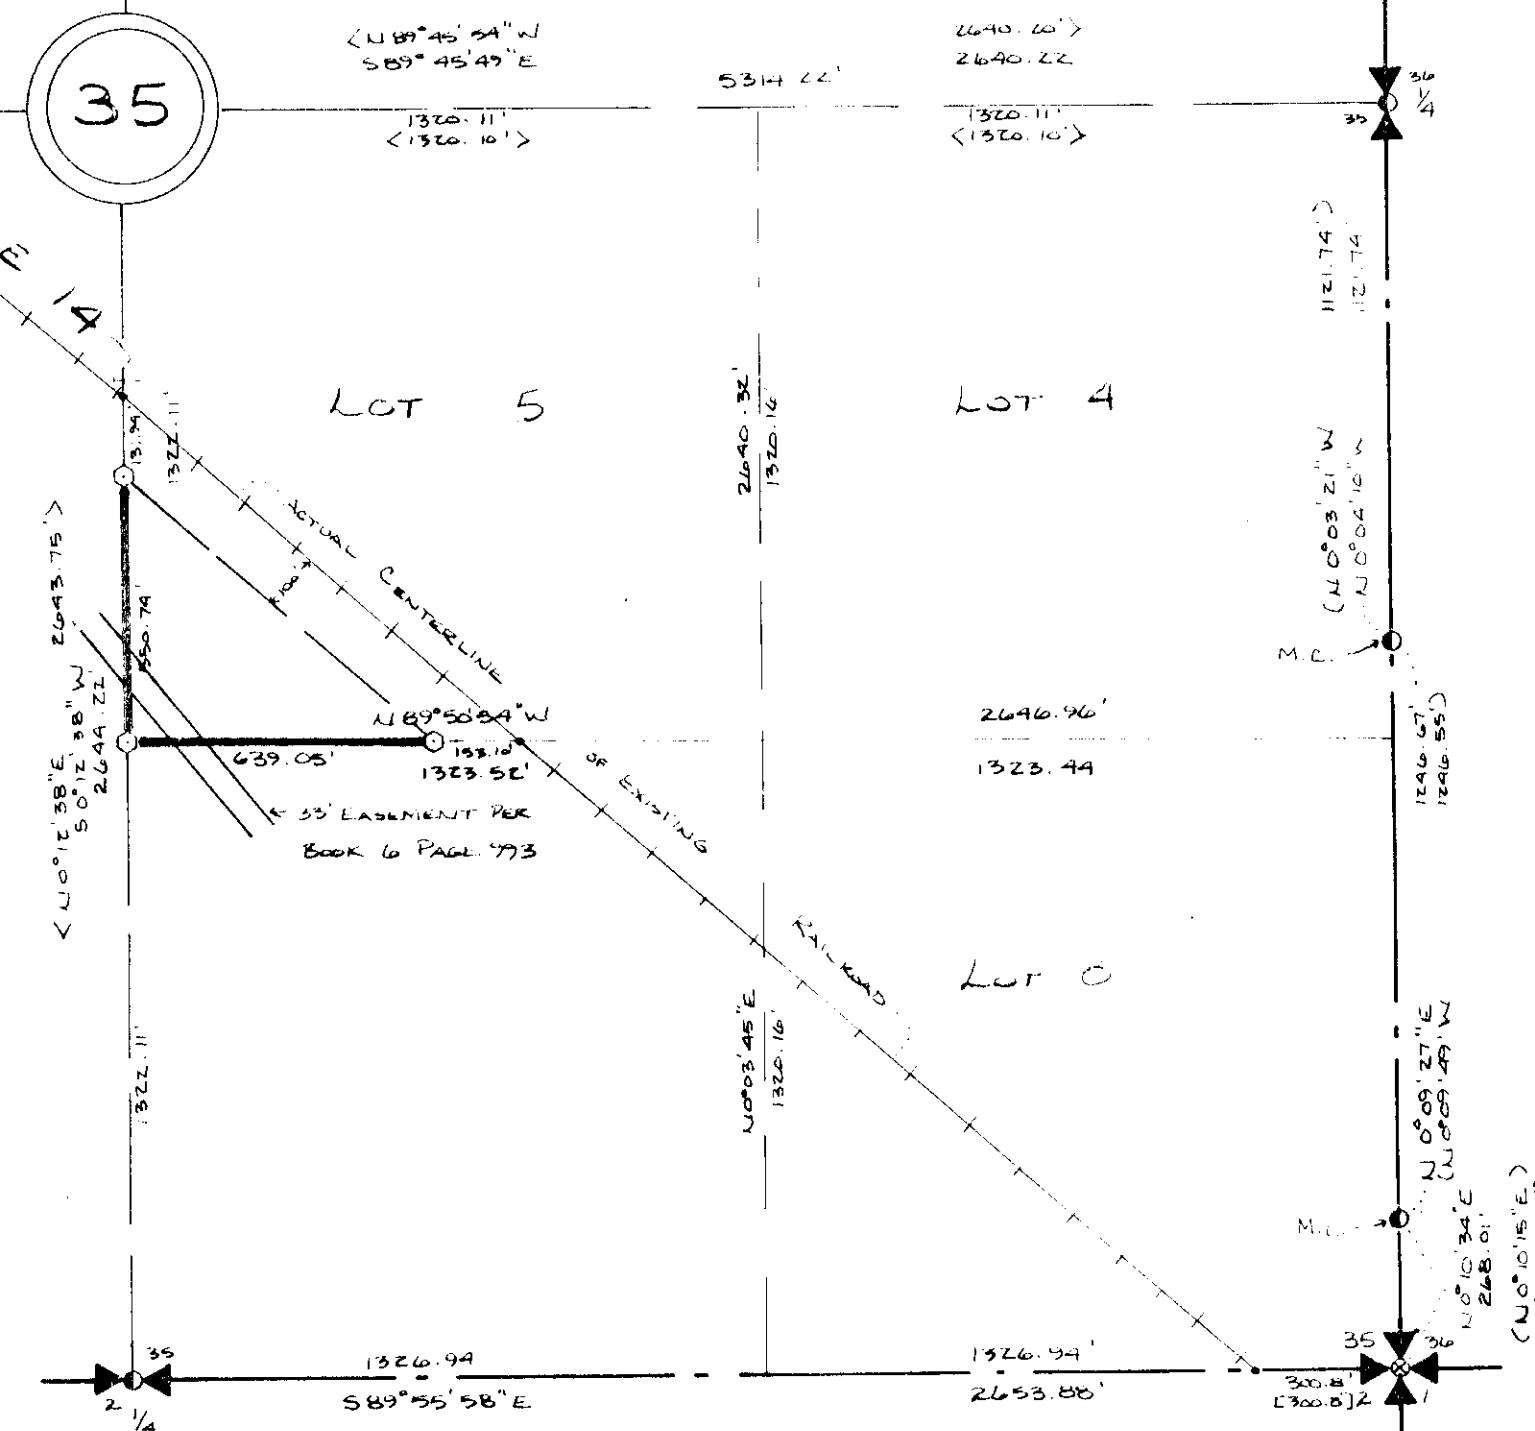

CERTIFICATE OF SURVEY No. 1936