

CERTIFICATE OF SURVEY
SE 1/4, Sec. 27, T37N R27W
P.M., M., Lincoln Co., Montana

OWNERS: JFL TRUST
PURPOSE: PARCEL B: FAMILY TRANSFER
PARCEL A: REMAINDER

LEGAL DESCRIPTIONS

PARCEL A:

THE SOUTHEAST 1/4 OF THE SOUTHWEST 1/4 OF THE SOUTHEAST 1/4, SECTION 27, TOWNSHIP 37 NORTH, RANGE 27 WEST, P.M., M., LINCOLN COUNTY, MONTANA CONTAINING 10.062 ACRES OF LAND ALL AS SHOWN HEREON.
SUBJECT TO AND TOGETHER WITH A 60 FOOT PRIVATE ROAD AND UTILITY EASEMENT AS SHOWN.

PARCEL B:

THE SOUTHWEST 1/4 OF THE SOUTHEAST 1/4 OF THE SOUTHEAST 1/4, SECTION 27, TOWNSHIP 37 NORTH, RANGE 27 WEST, P.M., M., LINCOLN COUNTY, MONTANA CONTAINING 10.062 ACRES OF LAND ALL AS SHOWN HEREON.
SUBJECT TO AND TOGETHER WITH A 60 FOOT PRIVATE ROAD AND UTILITY EASEMENT AS SHOWN.

OWNER CERTIFICATION

I HEREBY CERTIFY THAT THE PURPOSE OF THIS DIVISION OF LAND IS TO TRANSFER PARCEL B AS SHOWN ON THIS CERTIFICATE OF SURVEY TO William King, MY son.
FURTHERMORE, I CERTIFY THAT I AM ENTITLED TO USE THIS EXEMPTION AND AM IN COMPLIANCE WITH ALL CONDITIONS IMPOSED BY LAW AND REGULATION ON THE USE OF THIS EXEMPTION. THEREFORE, THIS DIVISION OF LAND IS EXEMPT FROM REVIEW AS A SUBDIVISION PURSUANT TO SECTION 70-3-207(1)(b), MCA.

JFL TRUST
Al Luciano
AL LUCIANO, TRUSTEE OF JFL TRUST

STATE OF MONTANA)
COUNTY OF LINCOLN) SS.

ON THIS 12th DAY OF March, 1993, BEFORE ME, THE UNDERSIGNED, A NOTARY PUBLIC FOR THE STATE AFORESAID, PERSONALLY APPEARED AL LUCIANO, KNOWN TO ME TO BE THE PERSON WHOSE NAME IS SUBSCRIBED TO THE FOREGOING INSTRUMENT, AND ACKNOWLEDGED TO ME THAT HE EXECUTED THE SAME.

IN WITNESS WHEREOF, I HAVE HEREUNTO SET MY HAND AND AFFIXED MY NOTARIAL SEAL THE DAY AND YEAR FIRST ABOVE WRITTEN.

Ray Williams
NOTARY PUBLIC FOR THE STATE OF MONTANA
RESIDING AT Ennis
MY COMMISSION EXPIRES 2/16/94

I HEREBY CERTIFY THAT NO REAL PROPERTY TAXES ASSESSED AND LEVIED ON THE LAND TO BE DIVIDED DESCRIBED ABOVE ARE DELINQUENT.
DATED THIS 7th DAY OF April, 1993.

David G. Miller
TREASURER, LINCOLN COUNTY, MONTANA

David Williams
COUNTY COMMISSIONER

APPROVED: 4-7, 1993

CERTIFICATE OF SURVEYOR

BY Brian Buckoff


Dawn Marquardt
DAWN MARQUARDT
REGISTRATION NO. 7328 S

STATE OF MONTANA
COUNTY OF LINCOLN

FILED ON THE 7th DAY OF April, 1993, A.D., AT 3:40 O'CLOCK P.M.

Coral B. Cummings
COUNTY CLERK AND RECORDER

BY Glennie Dennis
DEPUTY

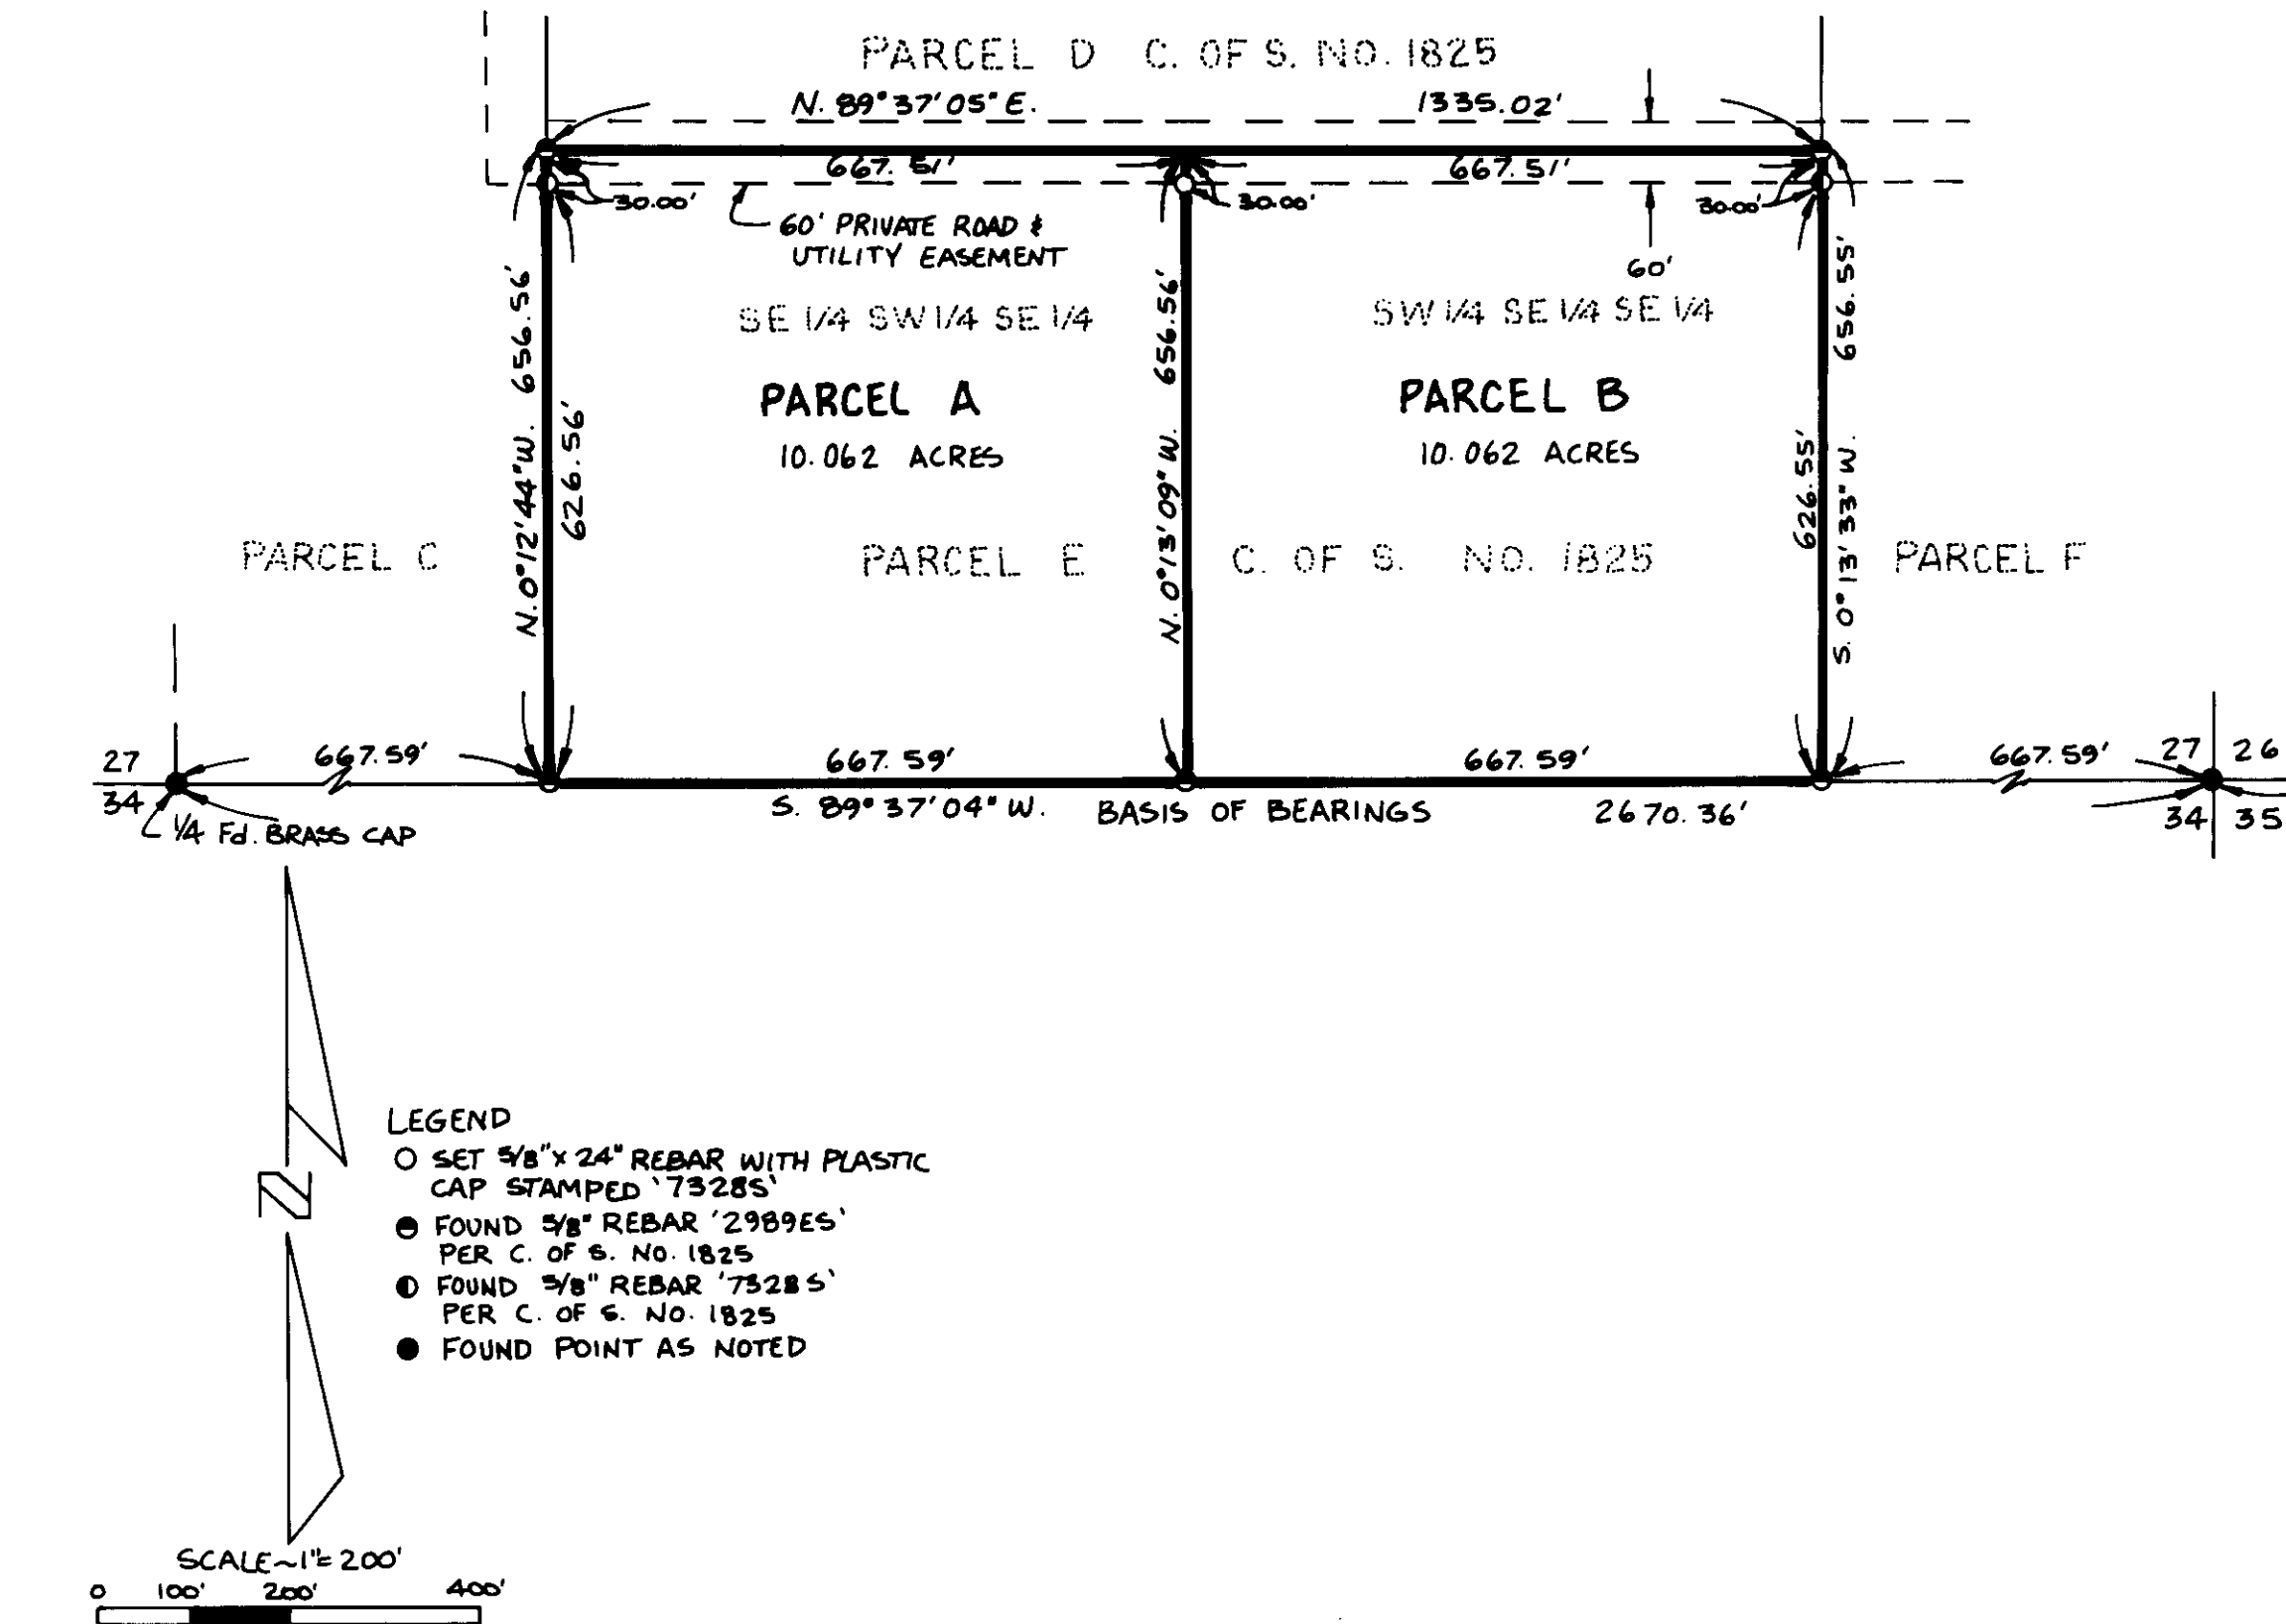

MARQUARDT & McALISTER
SURVEYING, INC.
1031 South Main (406) 755-6285
KALISPELL, MONTANA 59901

Sanitary Restrictions Removed P.F. # 4888

LUCIANO-ROLLING MEADOWS

C.S. # 2061