



July 27, 1993


Marquardt and McAlister Surveying, INC.  
1031 South Main  
Kalispell, MT 59901

RE: Joe Purdy  
Job #92-246

Sirs;

Let this letter serve as this Banks notice that the purpose of the survey for Mr Purdy is for financing purposes. Please call if you need additional information.

Sincerely,

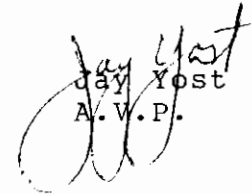  
Jay Yost  
A.V.P.

**CERTIFICATE OF SURVEY**  
**NE 1/4, Sec. 24, T36N R27W**  
**P.M.,M., Lincoln Co., Montana**

OWNERS: JOSEPH L. AND RITA ANN PURDY

PURPOSES: PARCEL A: FOR FINANCING PURPOSES

LEGAL DESCRIPTION

PARCEL A:

THAT PORTION OF THE NORTHEAST 1/4, SECTION 24, TOWNSHIP 36 NORTH, RANGE 27 WEST, P.M.,M., LINCOLN COUNTY, MONTANA DESCRIBED AS FOLLOWS:  
 COMMENCING AT THE EAST 1/4 CORNER OF SECTION 24; THENCE NORTH 0°00'48" WEST 28.82 FEET;  
 THENCE NORTH 78°17'56" WEST 932.94 FEET TO THE POINT OF BEGINNING; THENCE SOUTH 77°16'10"  
 WEST 251.26 FEET; THENCE NORTH 2°55'40" WEST 217.91 FEET; THENCE NORTH 79°17'12" EAST  
 211.16 FEET; THENCE SOUTH 13°35'51" EAST 207.32 FEET TO THE POINT OF BEGINNING CONTAINING  
 1.121 ACRES OF LAND ALL AS SHOWN HEREON.  
 TOGETHER WITH A 30 FOOT PRIVATE ROAD AND UTILITY EASEMENT AS SHOWN.

OWNER CERTIFICATION

WE HEREBY CERTIFY THAT THE PURPOSE OF THIS SURVEY IS A DIVISION CREATED TO PROVIDE SECURITY FOR A CONSTRUCTION MORTGAGE, LIEN OR TRUST INDENTURE AND THAT THIS DIVISION OF LAND COMPLIES WITH ALL CONDITIONS IMPOSED ON ITS USE; THEREFORE THIS SURVEY IS EXEMPT FROM REVIEW AS A SUBDIVISION PURSUANT TO SECTION 76-3-201(2), MCA, AND IS ALSO THEREFORE EXEMPT FROM REVIEW BY THE MONTANA STATE DEPARTMENT OF HEALTH AND ENVIRONMENTAL SCIENCES PURSUANT TO ARM 17.1.605(1)(b).

Joseph L. Purdy  
 JOSEPH L. PURDY

Rita Ann Purdy  
 RITA ANN PURDY

STATE OF MONTANA  
 COUNTY OF LINCOLN

ON THIS 26<sup>th</sup> DAY OF July, 1993, BEFORE ME, THE UNDERSIGNED, A NOTARY PUBLIC FOR THE STATE AFORESAID, PERSONALLY APPEARED JOSEPH L. AND RITA ANN PURDY, KNOWN TO ME TO BE THE PERSONS WHOSE NAMES ARE SUBSCRIBED TO THE FOREGOING INSTRUMENT, AND ACKNOWLEDGED TO ME THAT THEY EXECUTED THE SAME.

IN WITNESS WHEREOF, I HAVE HEREUNTO SET MY HAND AND AFFIXED MY NOTARIAL SEAL THE DAY AND YEAR FIRST ABOVE WRITTEN.

John B. Williams  
 NOTARY PUBLIC FOR THE STATE OF MONTANA  
 RESIDING AT EUREKA, MT  
 MY COMMISSION EXPIRES 2-4-96

Joel William  
 COUNTY COMMISSIONER

APPROVED: 8-4, 1993

BY: Bill Beckhoff

CERTIFICATE OF SURVEYOR


Dawn Marquardt  
 DAWN MARQUARDT  
 REGISTRATION No. 7523 S

STATE OF MONTANA  
 COUNTY OF LINCOLN

FILED ON THE 6<sup>th</sup> DAY OF August, 1993, A.D., AT 9:15 O'CLOCK A.M.


Carol A. Cummings  
 COUNTY CLERK AND RECORDER

BY: Janice Dennis  
 DEPUTY

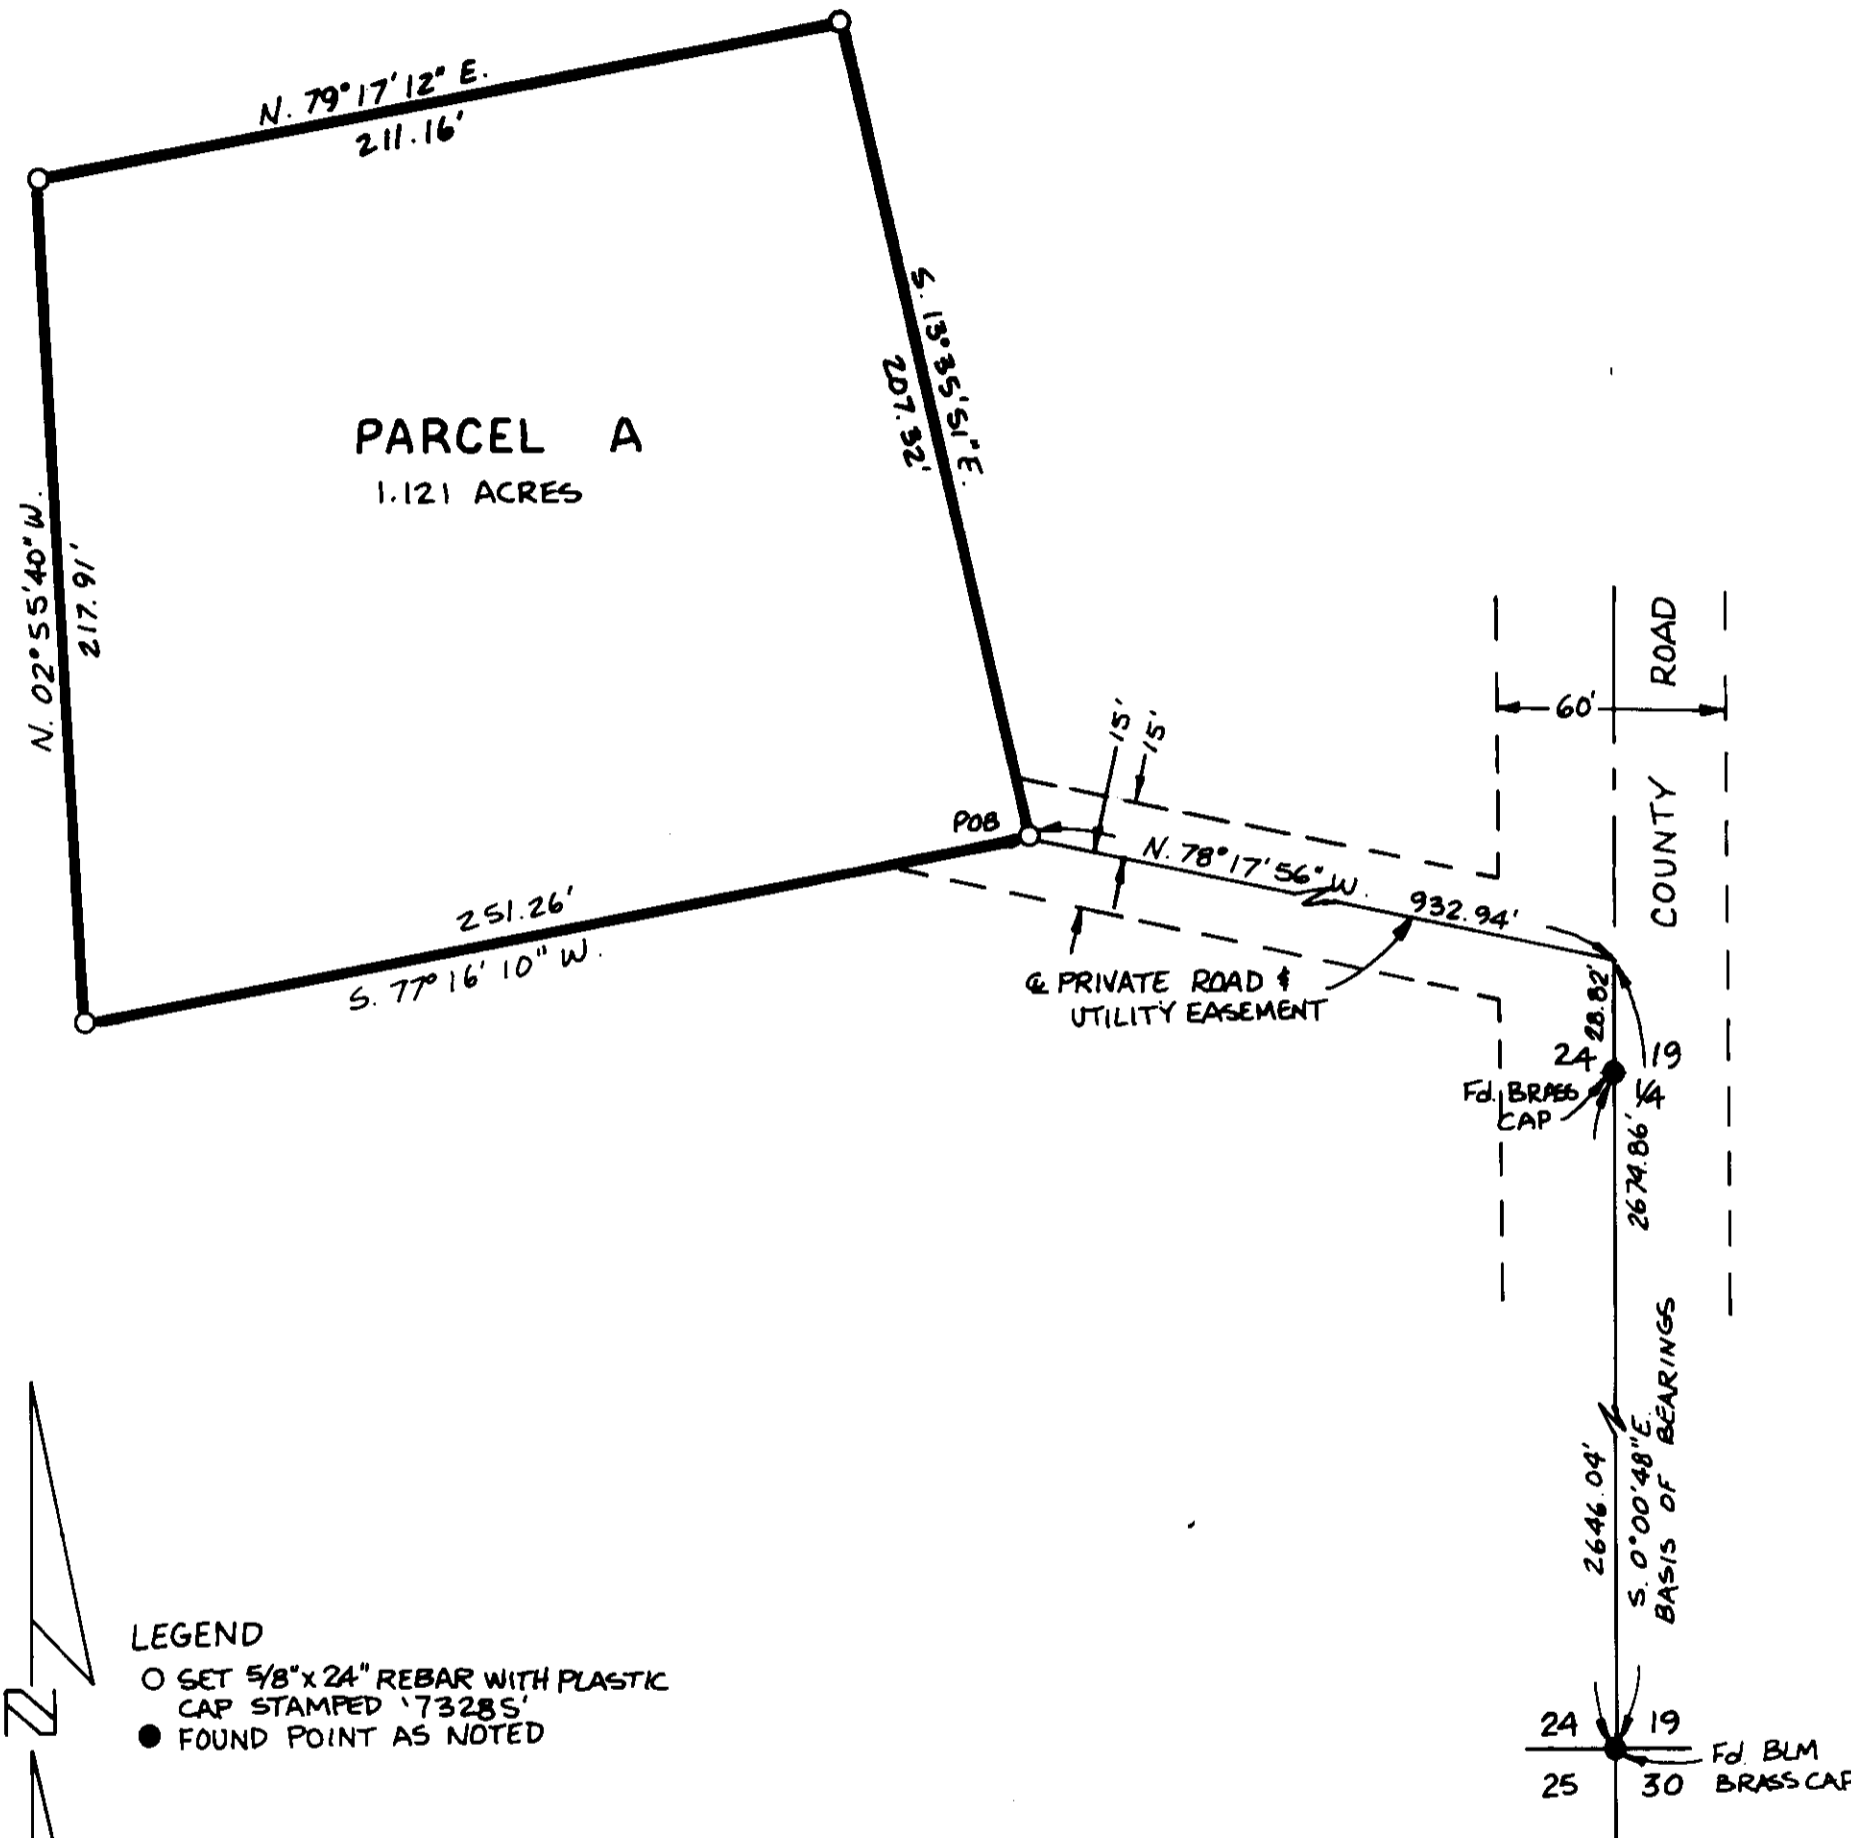

LEGEND

- SET 5/8"x24" REBAR WITH PLASTIC CAP STAMPED '73285'
- FOUND POINT AS NOTED

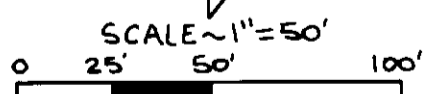

**MARQUARDT & McALISTER**  
**SURVEYING, INC.**  
 1031 South Main (406) 755-6285  
 KALISPELL, MONTANA 59901

CERTIFICATE OF SURVEY No. 2102

PURDY