


I HEREBY CERTIFY THAT NO REAL PROPERTY TAXES ASSESSED AND LEVIED ON THE LAND TO BE DIVIDED DESCRIBED ABOVE ARE DELINQUENT, DATED THIS 2nd DAY OF Sept, 1993.

Dei D. Miller
TREASURER, LINCOLN COUNTY, MONTANA

CERTIFICATE OF SURVEY
NE 1/4 Sec.33 and NW 1/4 Sec.34,
T37N R27W, P.M.,M.,
Lincoln County, Montana

OWNER: BEVERLY PALMER
PURPOSE: PARCEL A: FAMILY TRANSFER
PARCEL B: REMAINDER
DATE: MAY 28, 1993

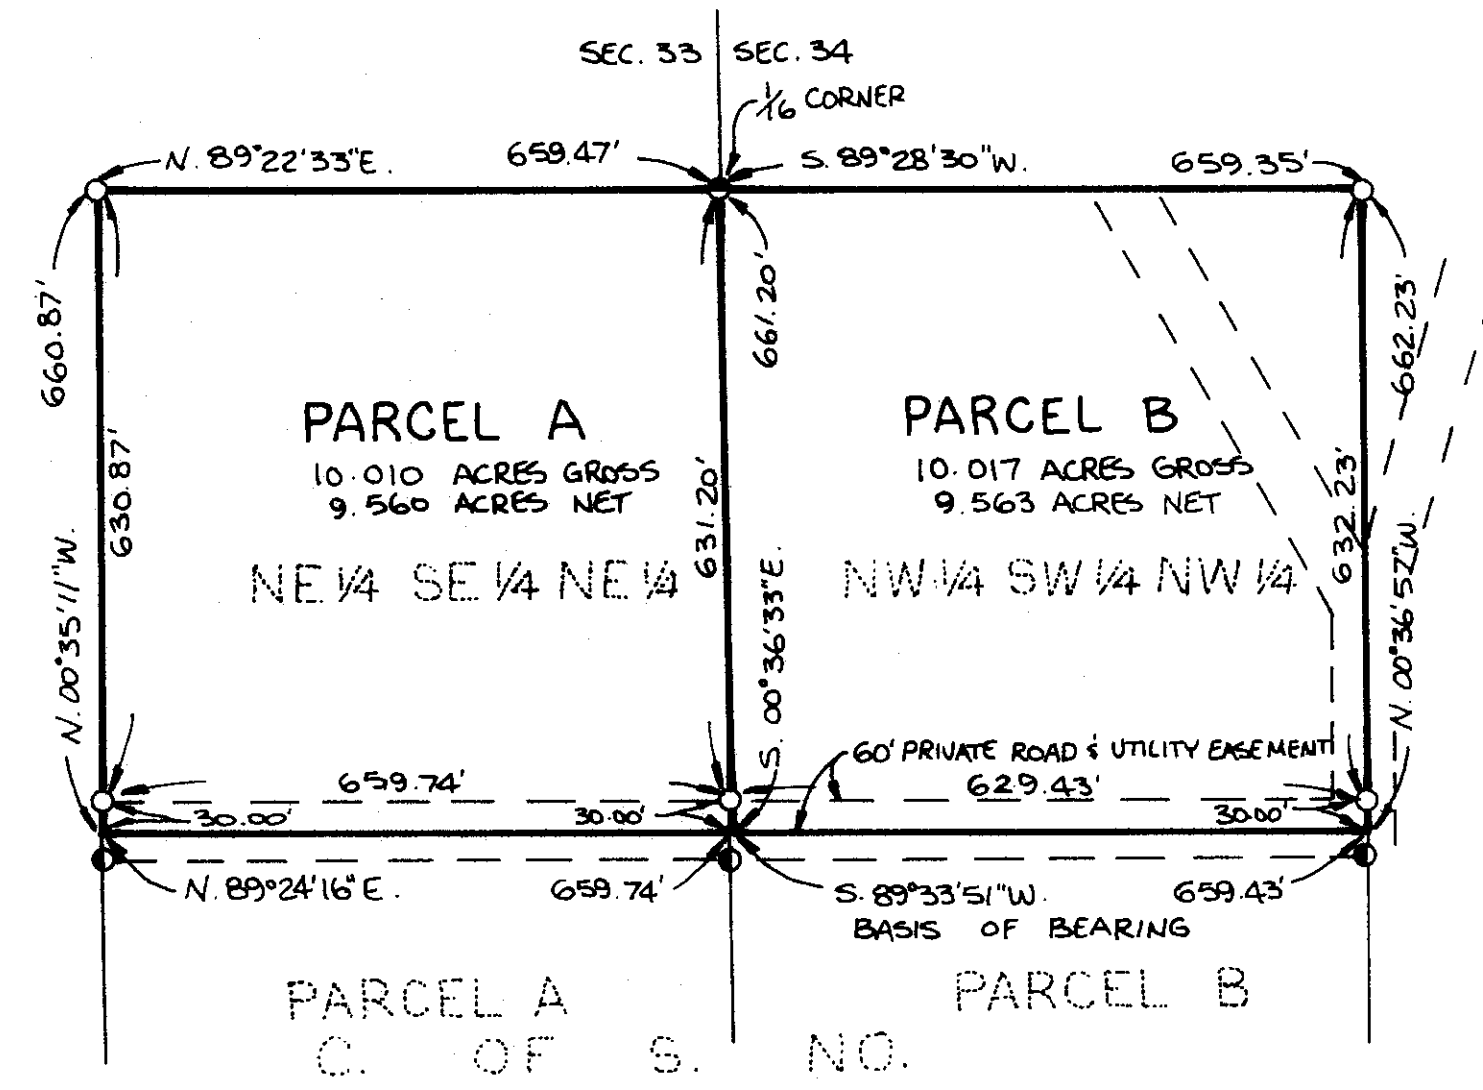

LEGAL DESCRIPTIONS

PARCEL A:
THE NORTHEAST 1/4 OF THE SOUTHEAST 1/4 OF THE NORTHEAST 1/4, SECTION 33, TOWNSHIP 37 NORTH, RANGE 27 WEST, P.M.,M., LINCOLN COUNTY, MONTANA CONTAINING 10.010 ACRES OF LAND ALL AS SHOWN HEREON.

PARCEL B:
THE NORTHWEST 1/4 OF THE SOUTHWEST 1/4 OF THE NORTHWEST 1/4, SECTION 34, TOWNSHIP 37 NORTH, RANGE 27 WEST, P.M.,M., LINCOLN COUNTY, MONTANA CONTAINING 10.017 ACRES OF LAND ALL AS SHOWN HEREON.

OWNER CERTIFICATION

I HEREBY CERTIFY THAT THE PURPOSE OF THIS DIVISION OF LAND IS TO TRANSFER PARCEL A AS SHOWN ON THIS CERTIFICATE OF SURVEY TO Beverly Palmer, MY self & husband. FURTHERMORE, I CERTIFY THAT I AM ENTITLED TO USE THIS EXEMPTION AND AM IN COMPLIANCE WITH ALL CONDITIONS IMPOSED BY LAW AND REGULATION ON THE USE OF THIS EXEMPTION. THEREFORE, THIS DIVISION OF LAND IS EXEMPT FROM REVIEW AS A SUBDIVISION PURSUANT TO SECTION 76-3-207(1)(B), MCA.

Beverly Palmer
BEVERLY PALMER

STATE OF MONTANA }
COUNTY OF LINCOLN } SS.

ON THIS 20th DAY OF Aug, 1993, BEFORE ME, THE UNDERSIGNED, A NOTARY PUBLIC FOR THE STATE AFORESAID, PERSONALLY APPEARED BEVERLY PALMER, KNOWN TO ME TO BE THE PERSON WHOSE NAME IS SUBSCRIBED TO THE FOREGOING INSTRUMENT, AND ACKNOWLEDGED TO ME THAT SHE EXECUTED THE SAME.

IN WITNESS WHEREOF, I HAVE HEREUNTO SET MY HAND AND AFFIXED MY NOTARIAL SEAL THE DAY AND YEAR FIRST ABOVE WRITTEN.

Faye Williams
NOTARY PUBLIC FOR THE STATE OF MONTANA
RESIDING AT Ennis
MY COMMISSION EXPIRES 2/16/94

Paul Williams
COUNTY COMMISSIONER

See C. of S. No. for Section Subdivision.

APPROVED: Sept, 1993 CERTIFICATE OF SURVEYOR

BY Dei D. Bruckhoff Dawn Marquardt
DAWN MARQUARDT
REGISTRATION NO. 2583


STATE OF MONTANA
COUNTY OF LINCOLN
FILED ON THE 2nd DAY OF September, 1993, A.U., AT 8:15 O'CLOCK A. M.

Coral A. Cummings
COUNTY CLERK AND RECORDER

BY Jeanie Dennis
DEPUTY

CERTIFICATE OF SURVEY No. 2114

MARQUARDT & McALISTER
SURVEYING, INC.
1031 South Main (406) 755-6285
KALISPELL, MONTANA 59901

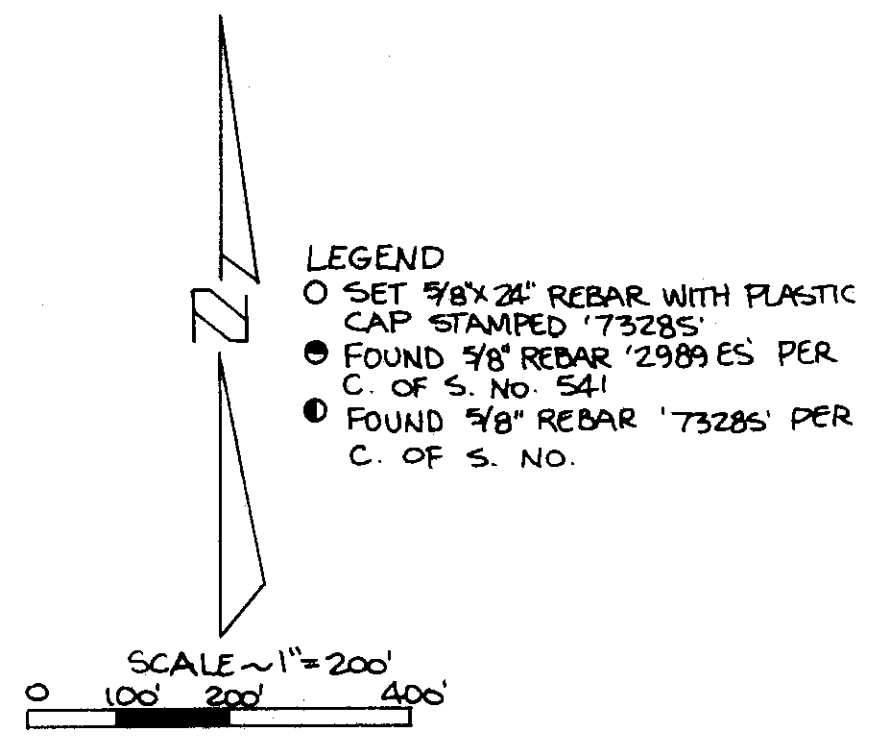

Sanitary Restrictions Removed P.F.# 4957

LOGANO